


★ PROPOSED SIGNAL

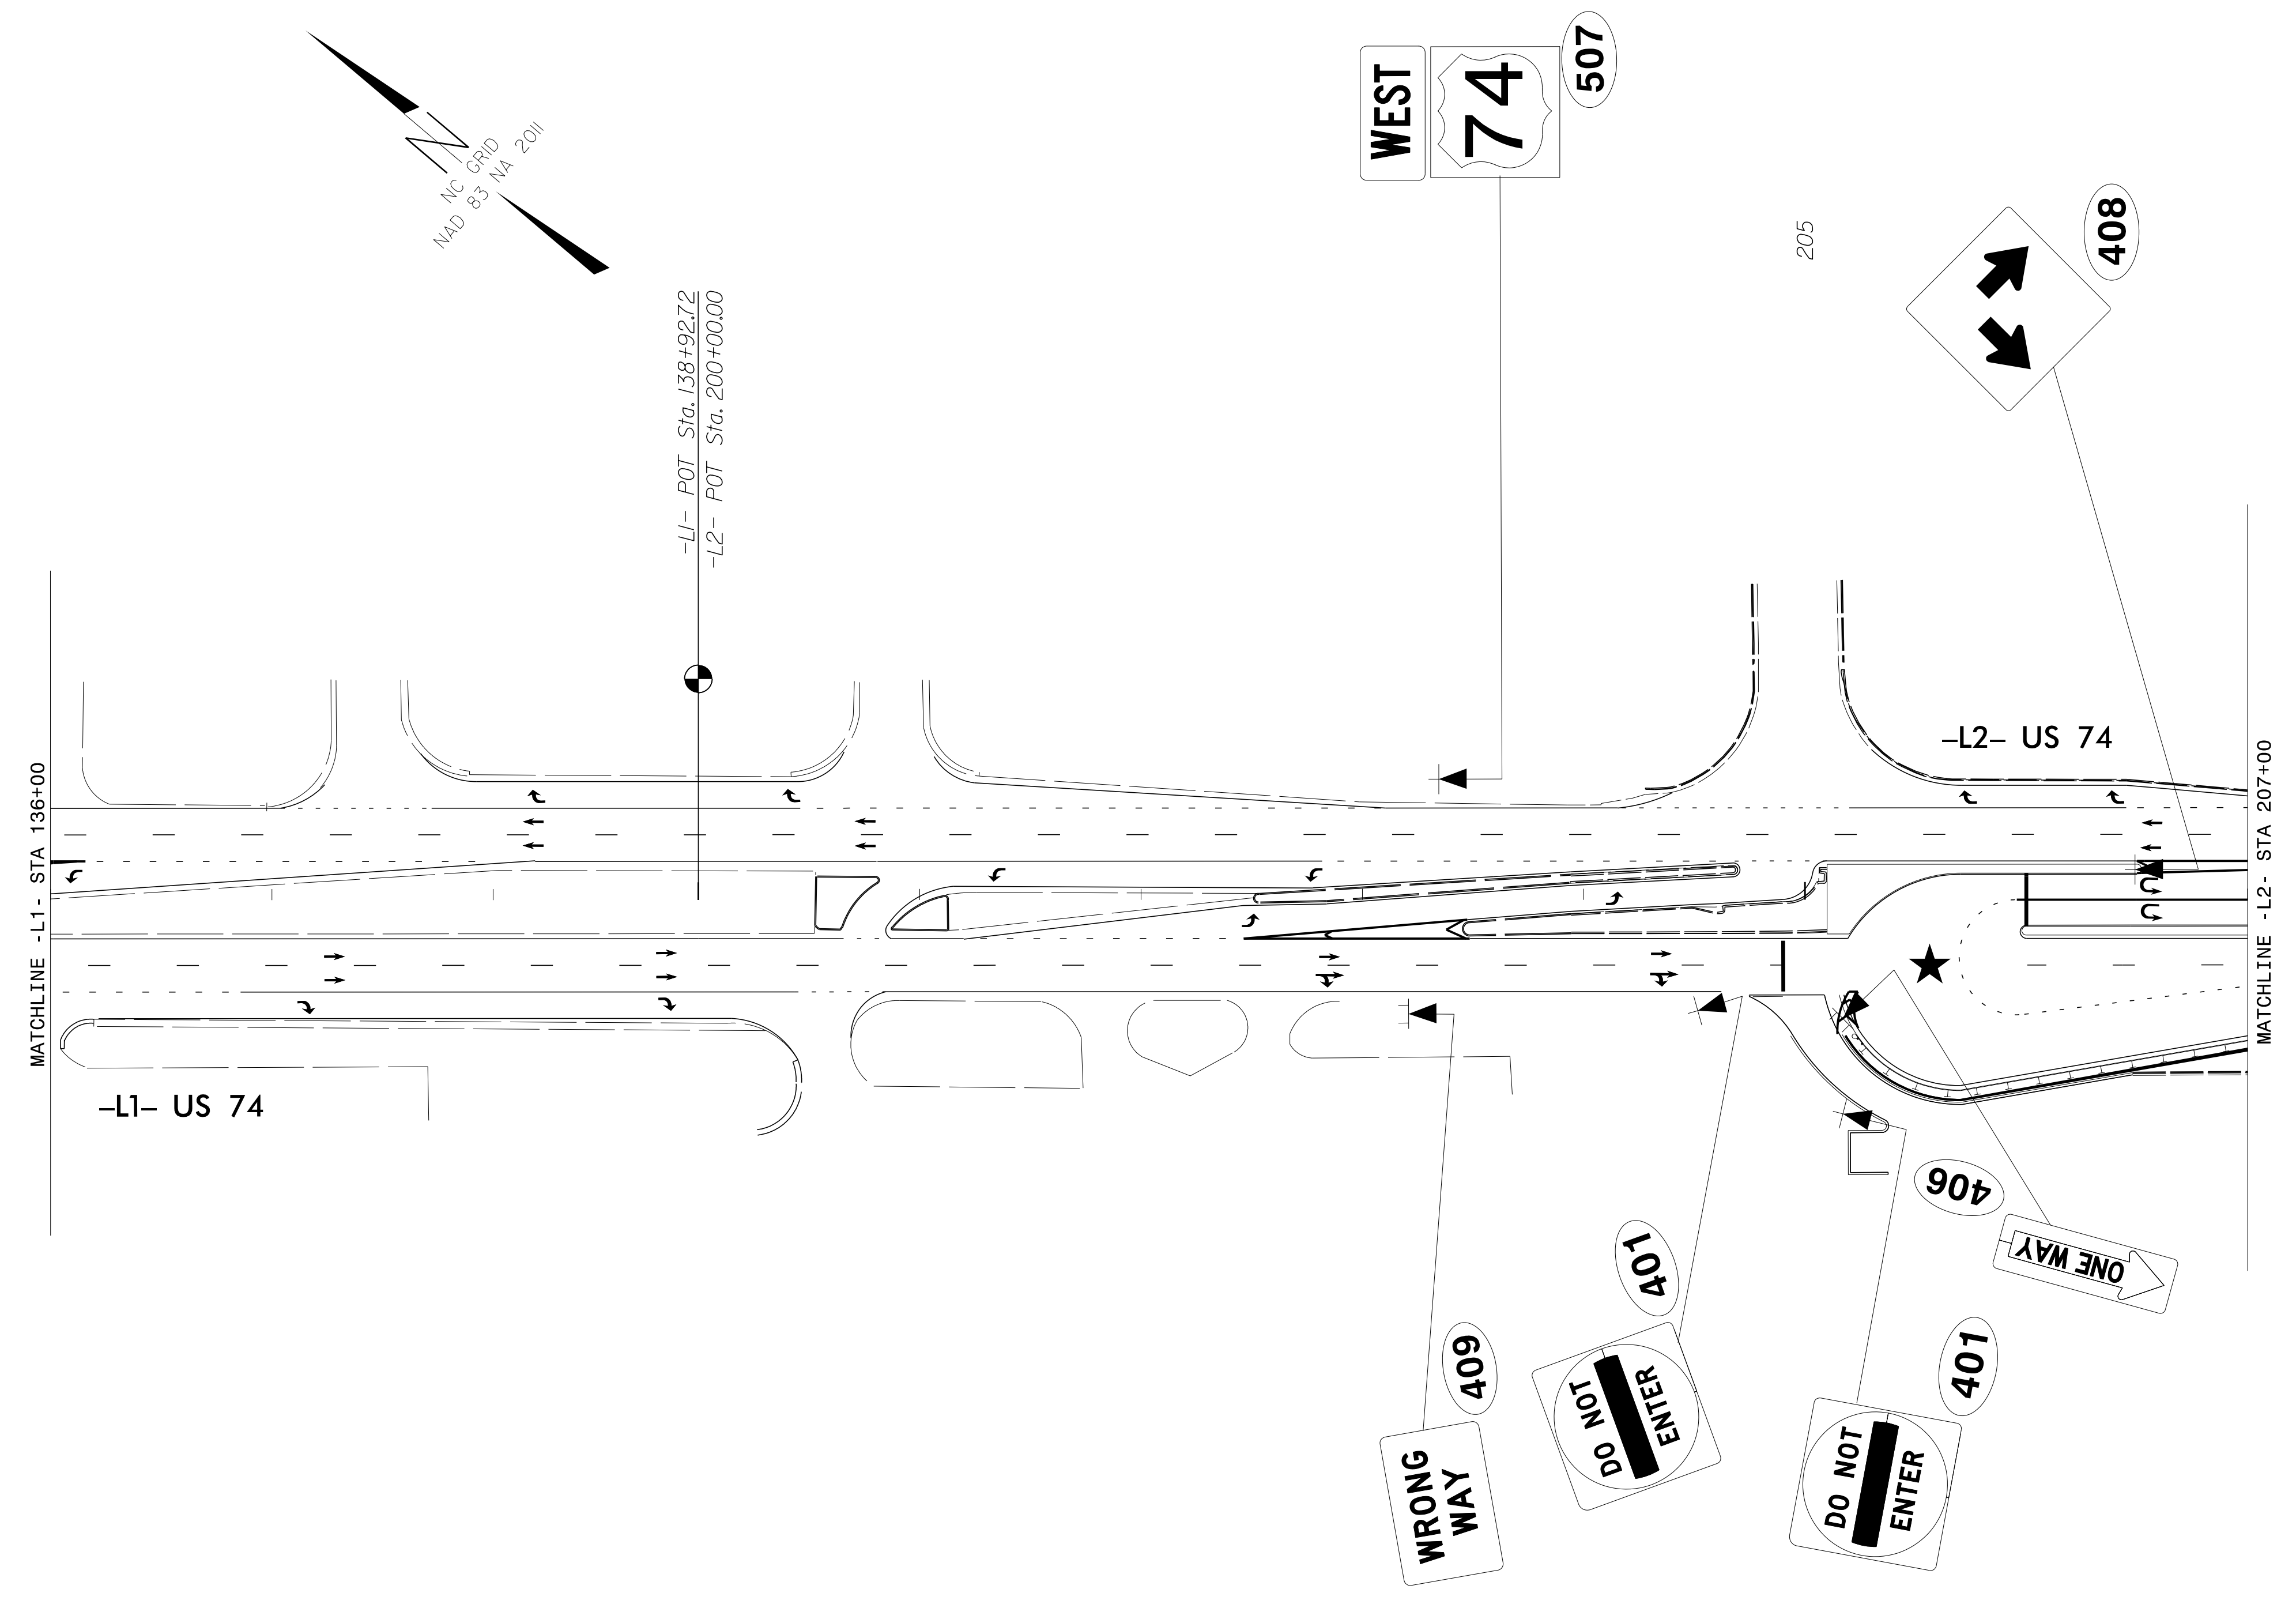

PROJECT REFERENCE NO. W-5520	SHEET NO. SIGN-12
APPROVED: <i>Lisa M. Moon</i>	
DATE: 9/22/2016	
SEAL	
DOCUMENT NOT CONSIDERED FINAL UNLESS ALL SIGNATURES COMPLETED	

9/22/2016  
N:\Traffic\Signing\CADD\Signing Layout Plans\W5520\_SGN\_SGN12.dgn  
User:lmoo

PLANS PREPARED BY:

**DRMP**  
ENGINEERS • PLANNERS • SCIENTISTS

DRMP, INC.  
5950 FAIRVIEW ROAD, SUITE 300  
CHARLOTTE, NC 28210  
NC LICENSE NO. C-2213 • (704) 332-2289

**PROPOSED SIGNING**

**-L1- STA 136+00 TO -L2- STA 207+00**