



★ PROPOSED SIGNAL

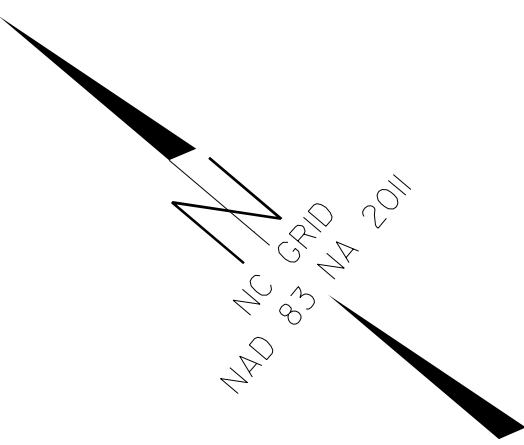

PROJECT REFERENCE NO. W-5520	SHEET NO. SIGN-14
APPROVED: <i>Lisa M. Moon</i>	
DATE: 9/1/2016	
SEAL	
DOCUMENT NOT CONSIDERED FINAL UNLESS ALL SIGNATURES COMPLETED	

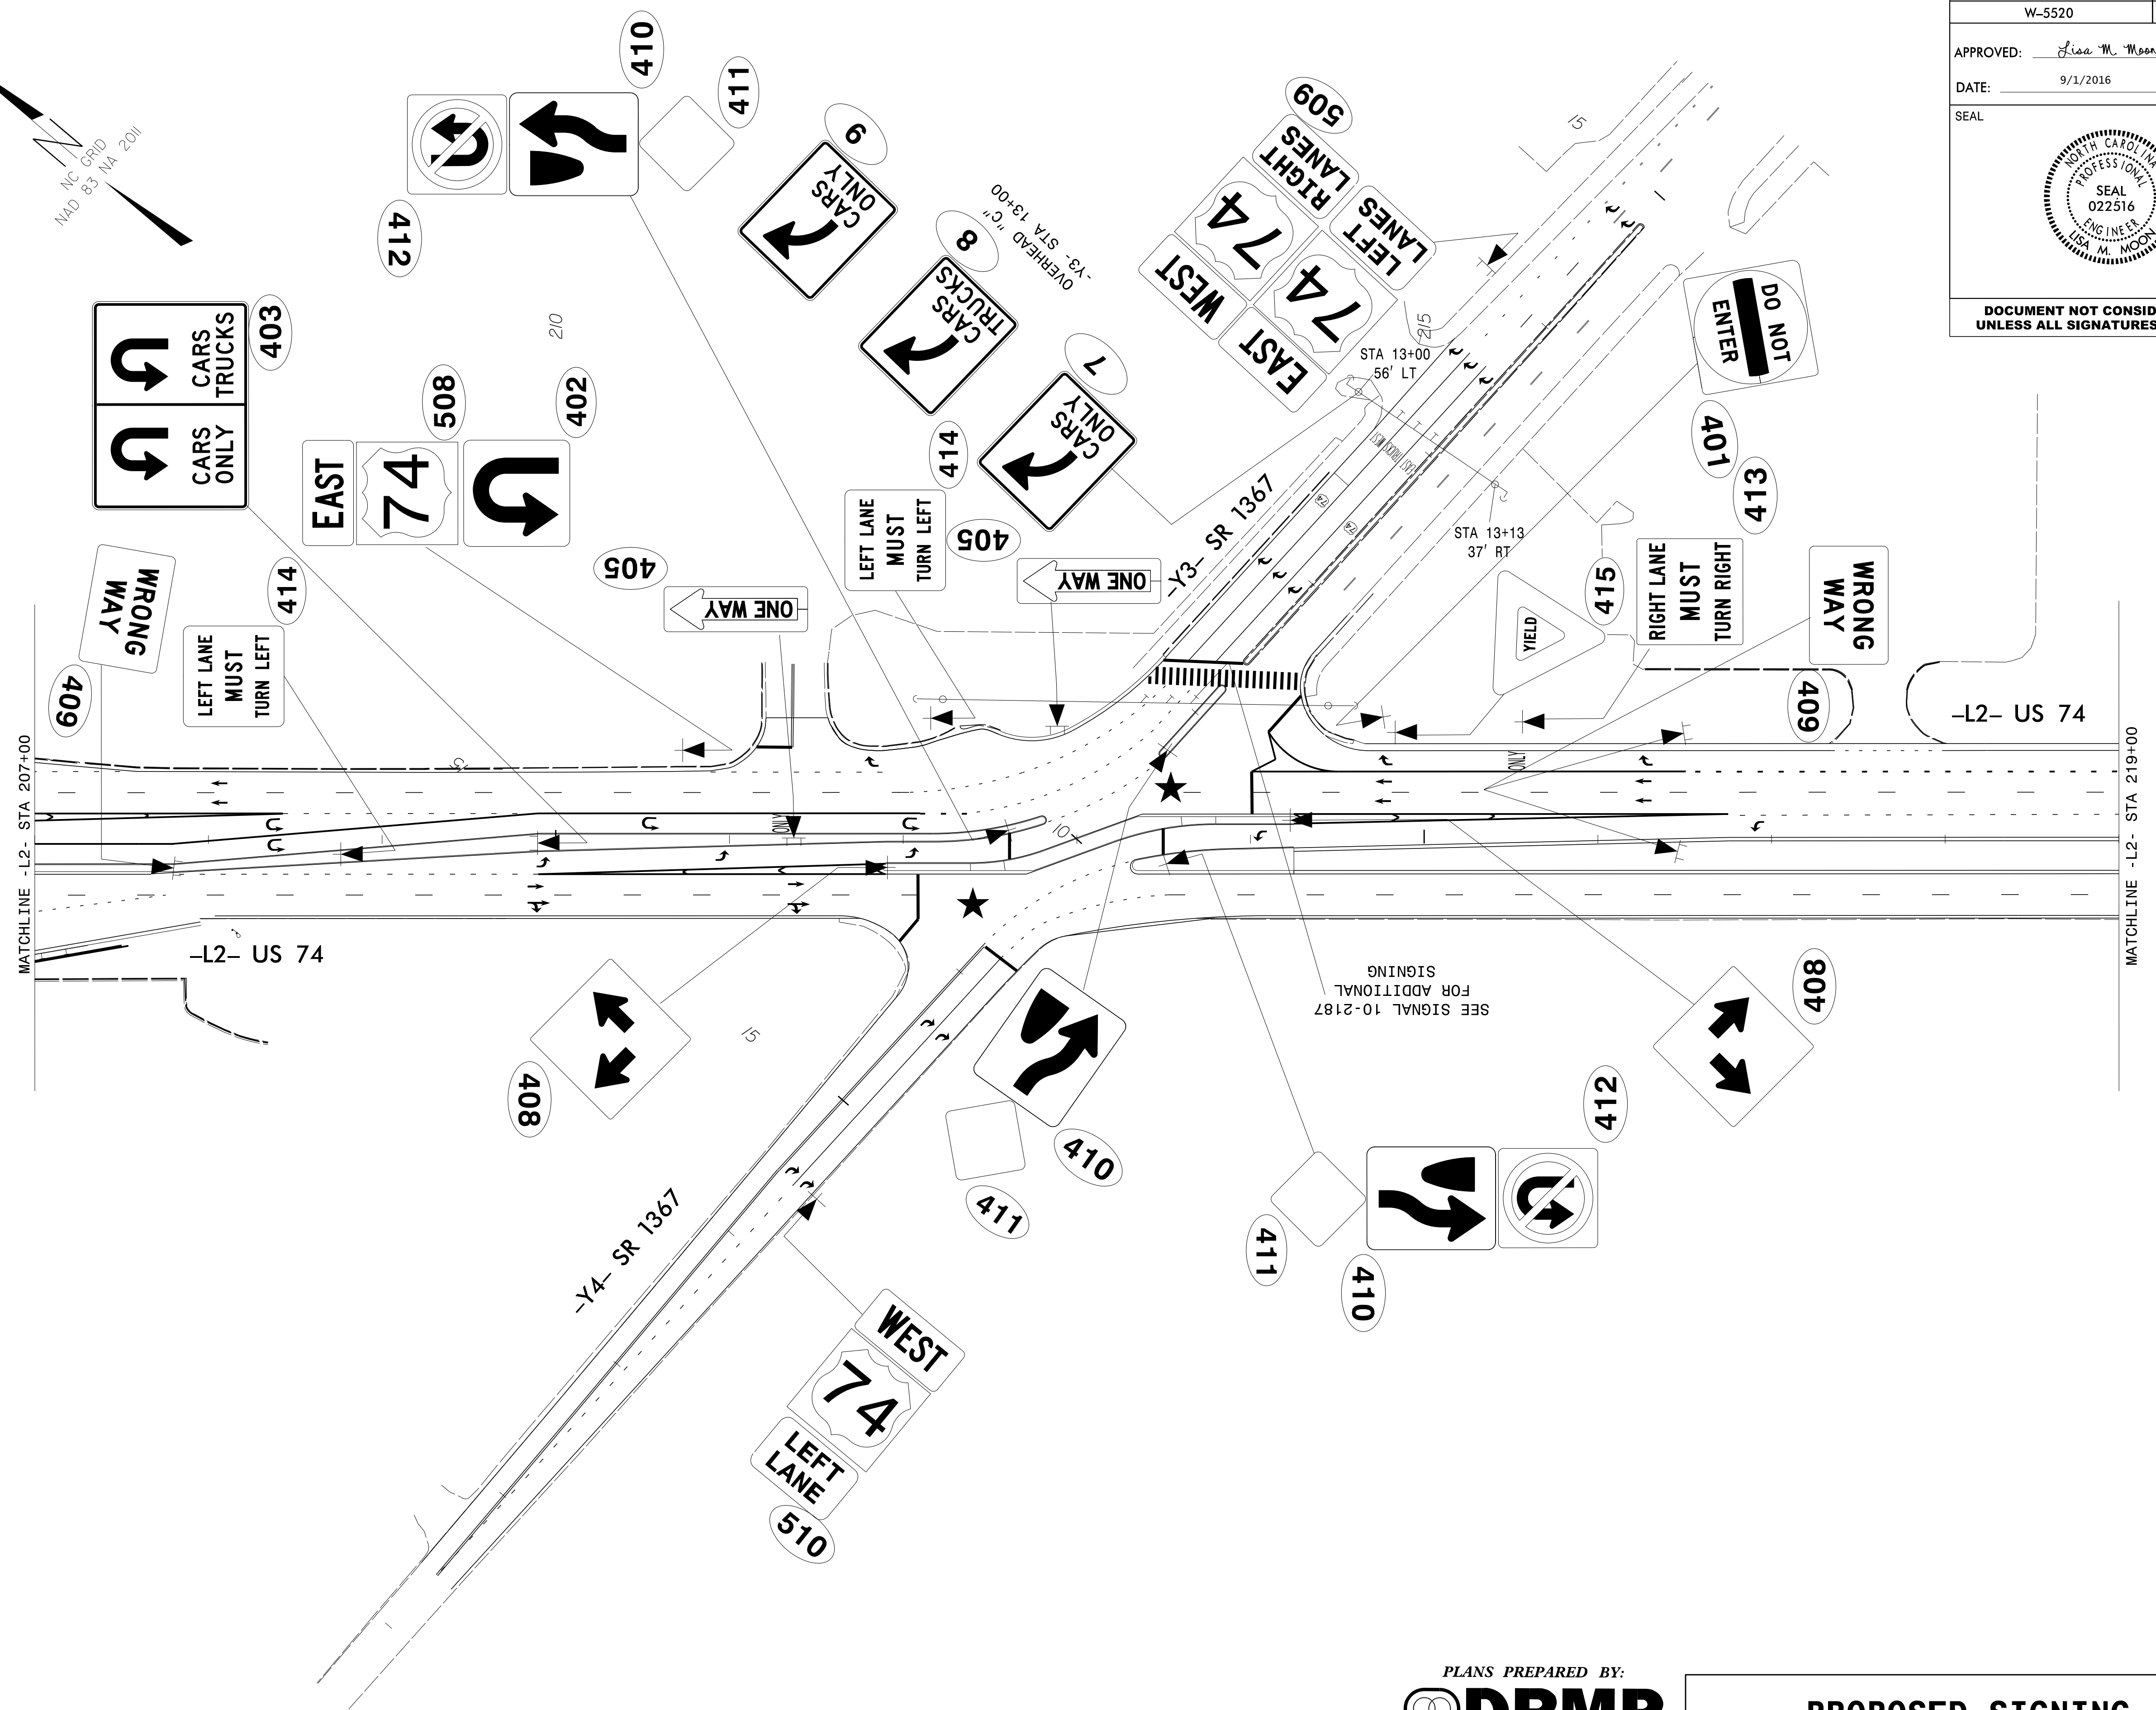

SEE SIGNAL 10-2187 FOR ADDITIONAL SIGNING

9/1/2016
N:\Traffic\Signing\CADD\Signing Layout Plans\W5520_SGN_SGN14.dgn
User:trnissen

PLANS PREPARED BY:

DRMP
ENGINEERS • PLANNERS • SCIENTISTS

DRMP, INC.
5950 FAIRVIEW ROAD, SUITE 300
CHARLOTTE, NC 28210
NC LICENSE NO. C-2213 • (704) 332-2289

PROPOSED SIGNING
-L2- STA 207+00 TO -L2- STA 219+00