
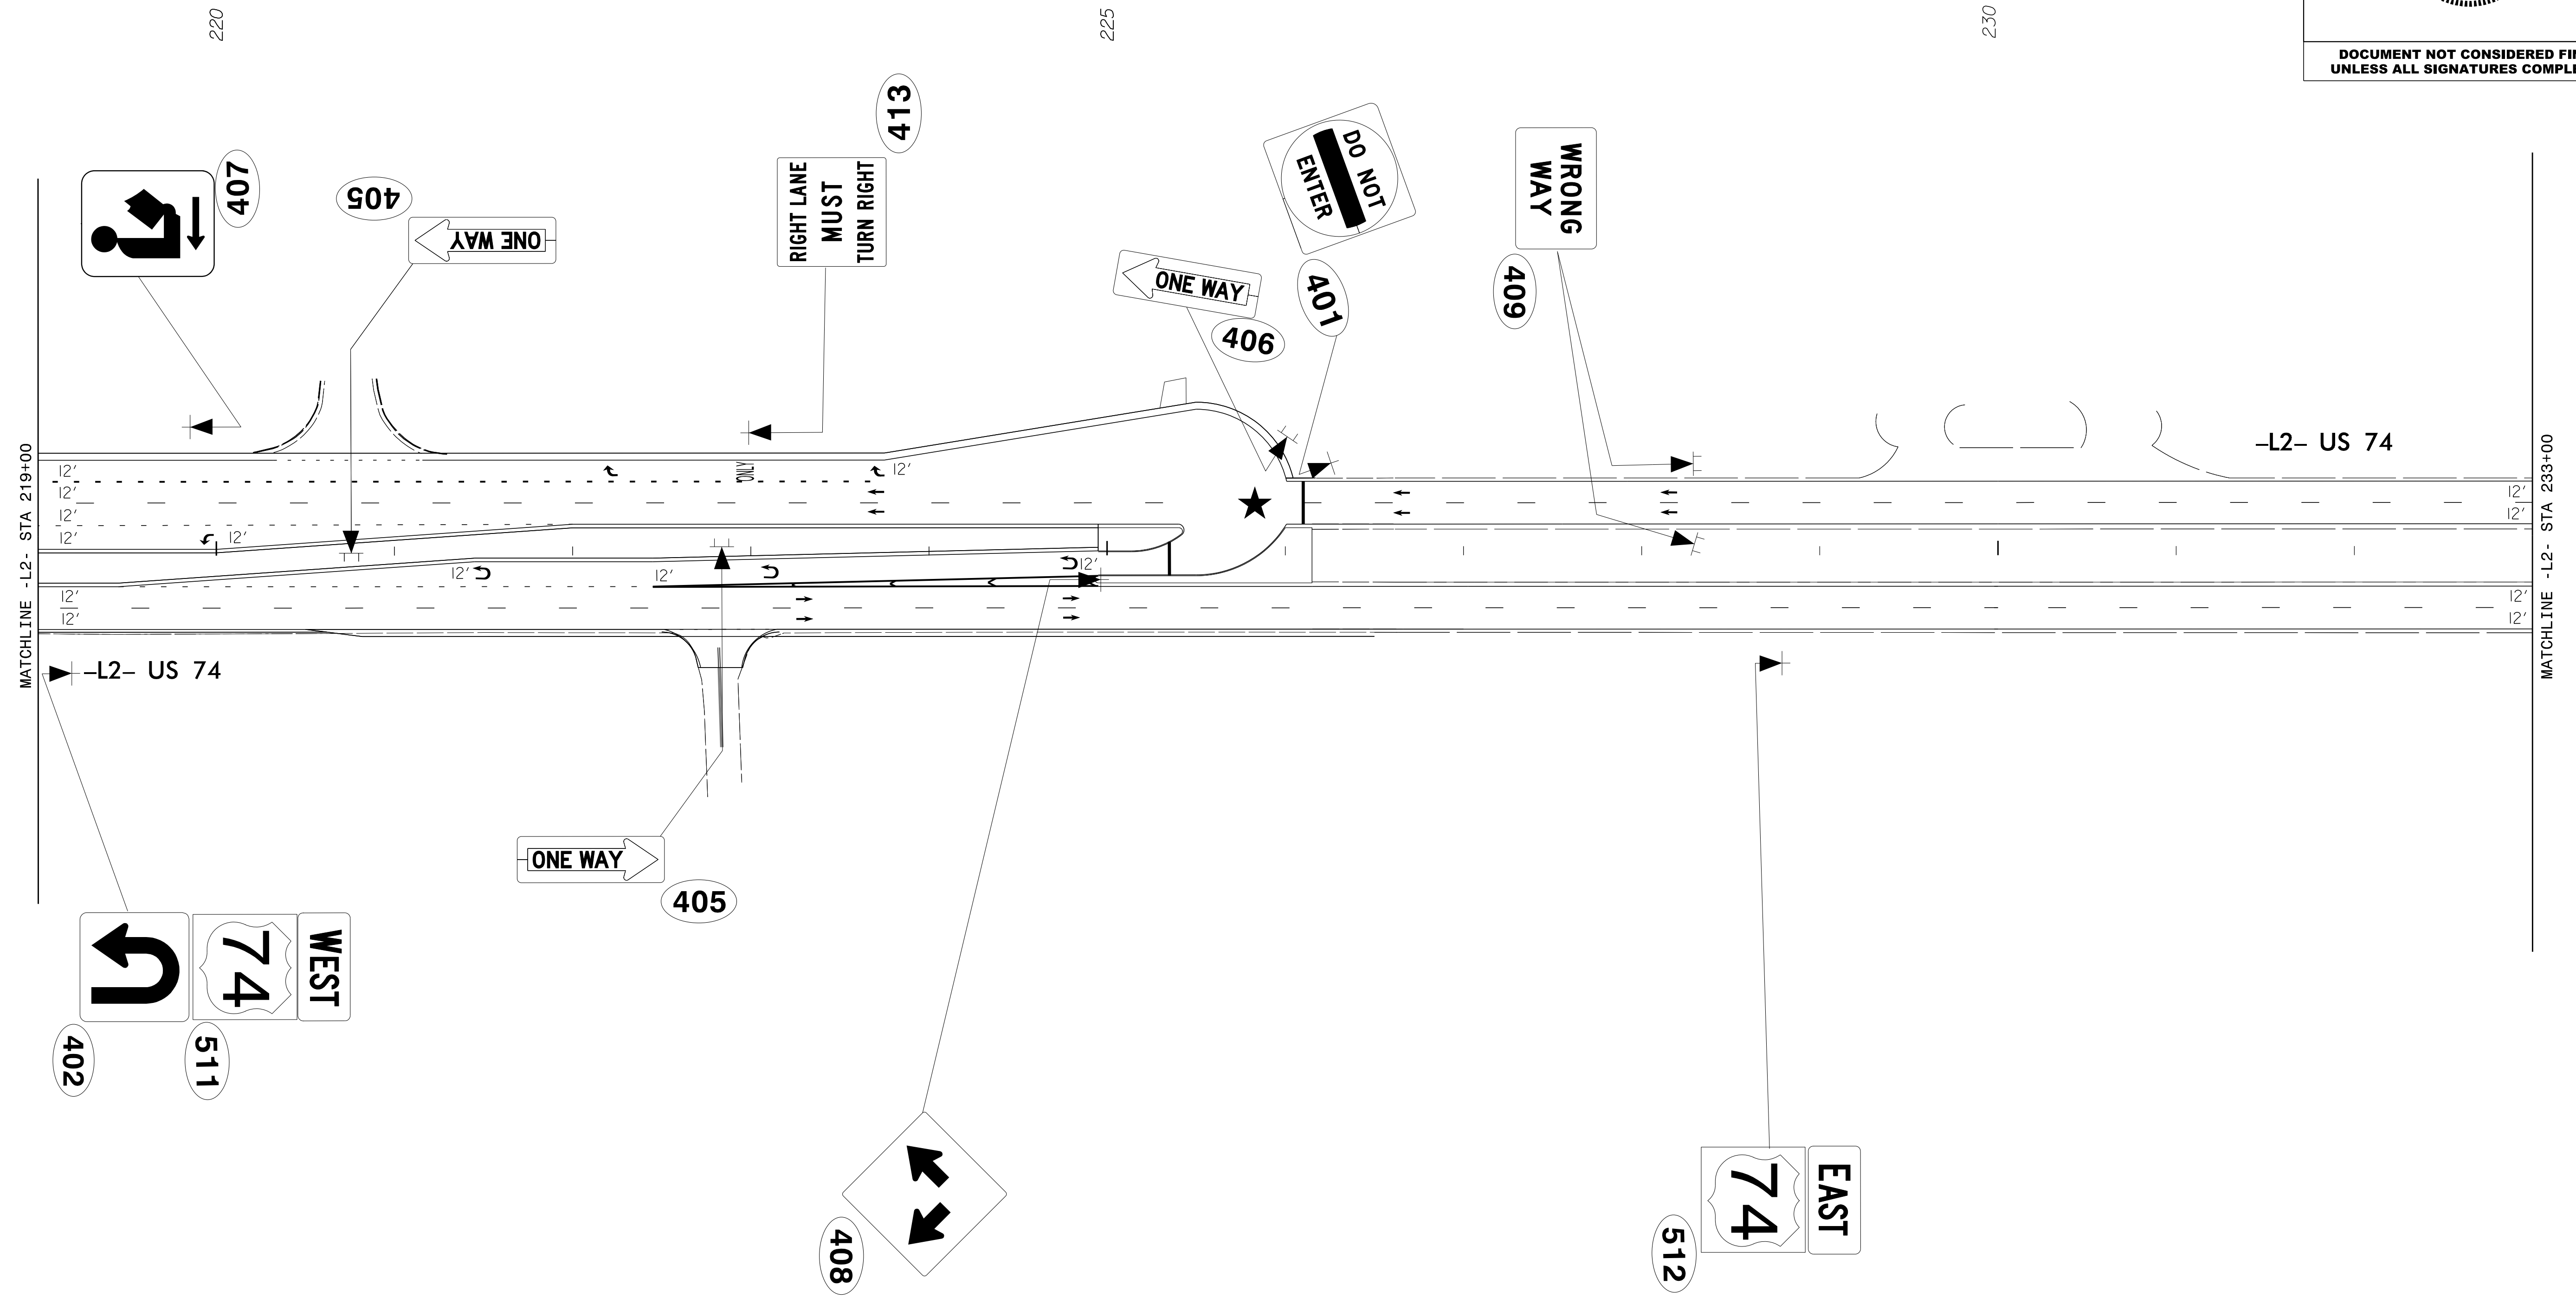
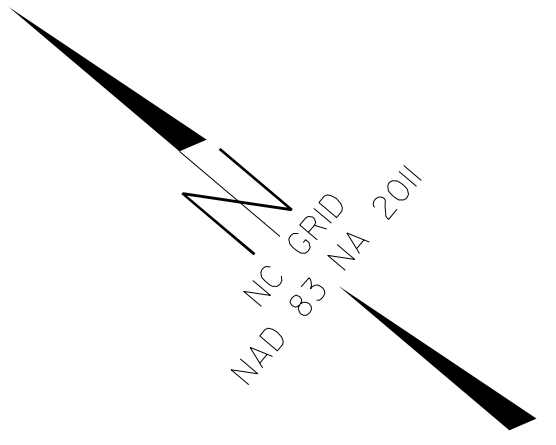


PROJECT REFERENCE NO. W-5520	SHEET NO. SIGN-16
APPROVED: <i>Lisa M. Moon</i>	
DATE: 9/1/2016	
SEAL	
	
DOCUMENT NOT CONSIDERED FINAL UNLESS ALL SIGNATURES COMPLETED	

★ PROPOSED SIGNAL



9/1/2016  
N:\Traffic\Signing\CADD\Signing Layout Plans\W5520\_SGN\_SGN16.dgn  
User:rnissen

PLANS PREPARED BY:  
 **DRMP**  
 ENGINEERS • PLANNERS • SCIENTISTS  
DRMP, INC.  
 5950 FAIRVIEW ROAD, SUITE 300  
 CHARLOTTE, NC 28210  
 NC LICENSE NO. C-2213 • (704) 332-2289

**PROPOSED SIGNING**  
 -L2- STA 219+00 TO -L2- STA 233+00