
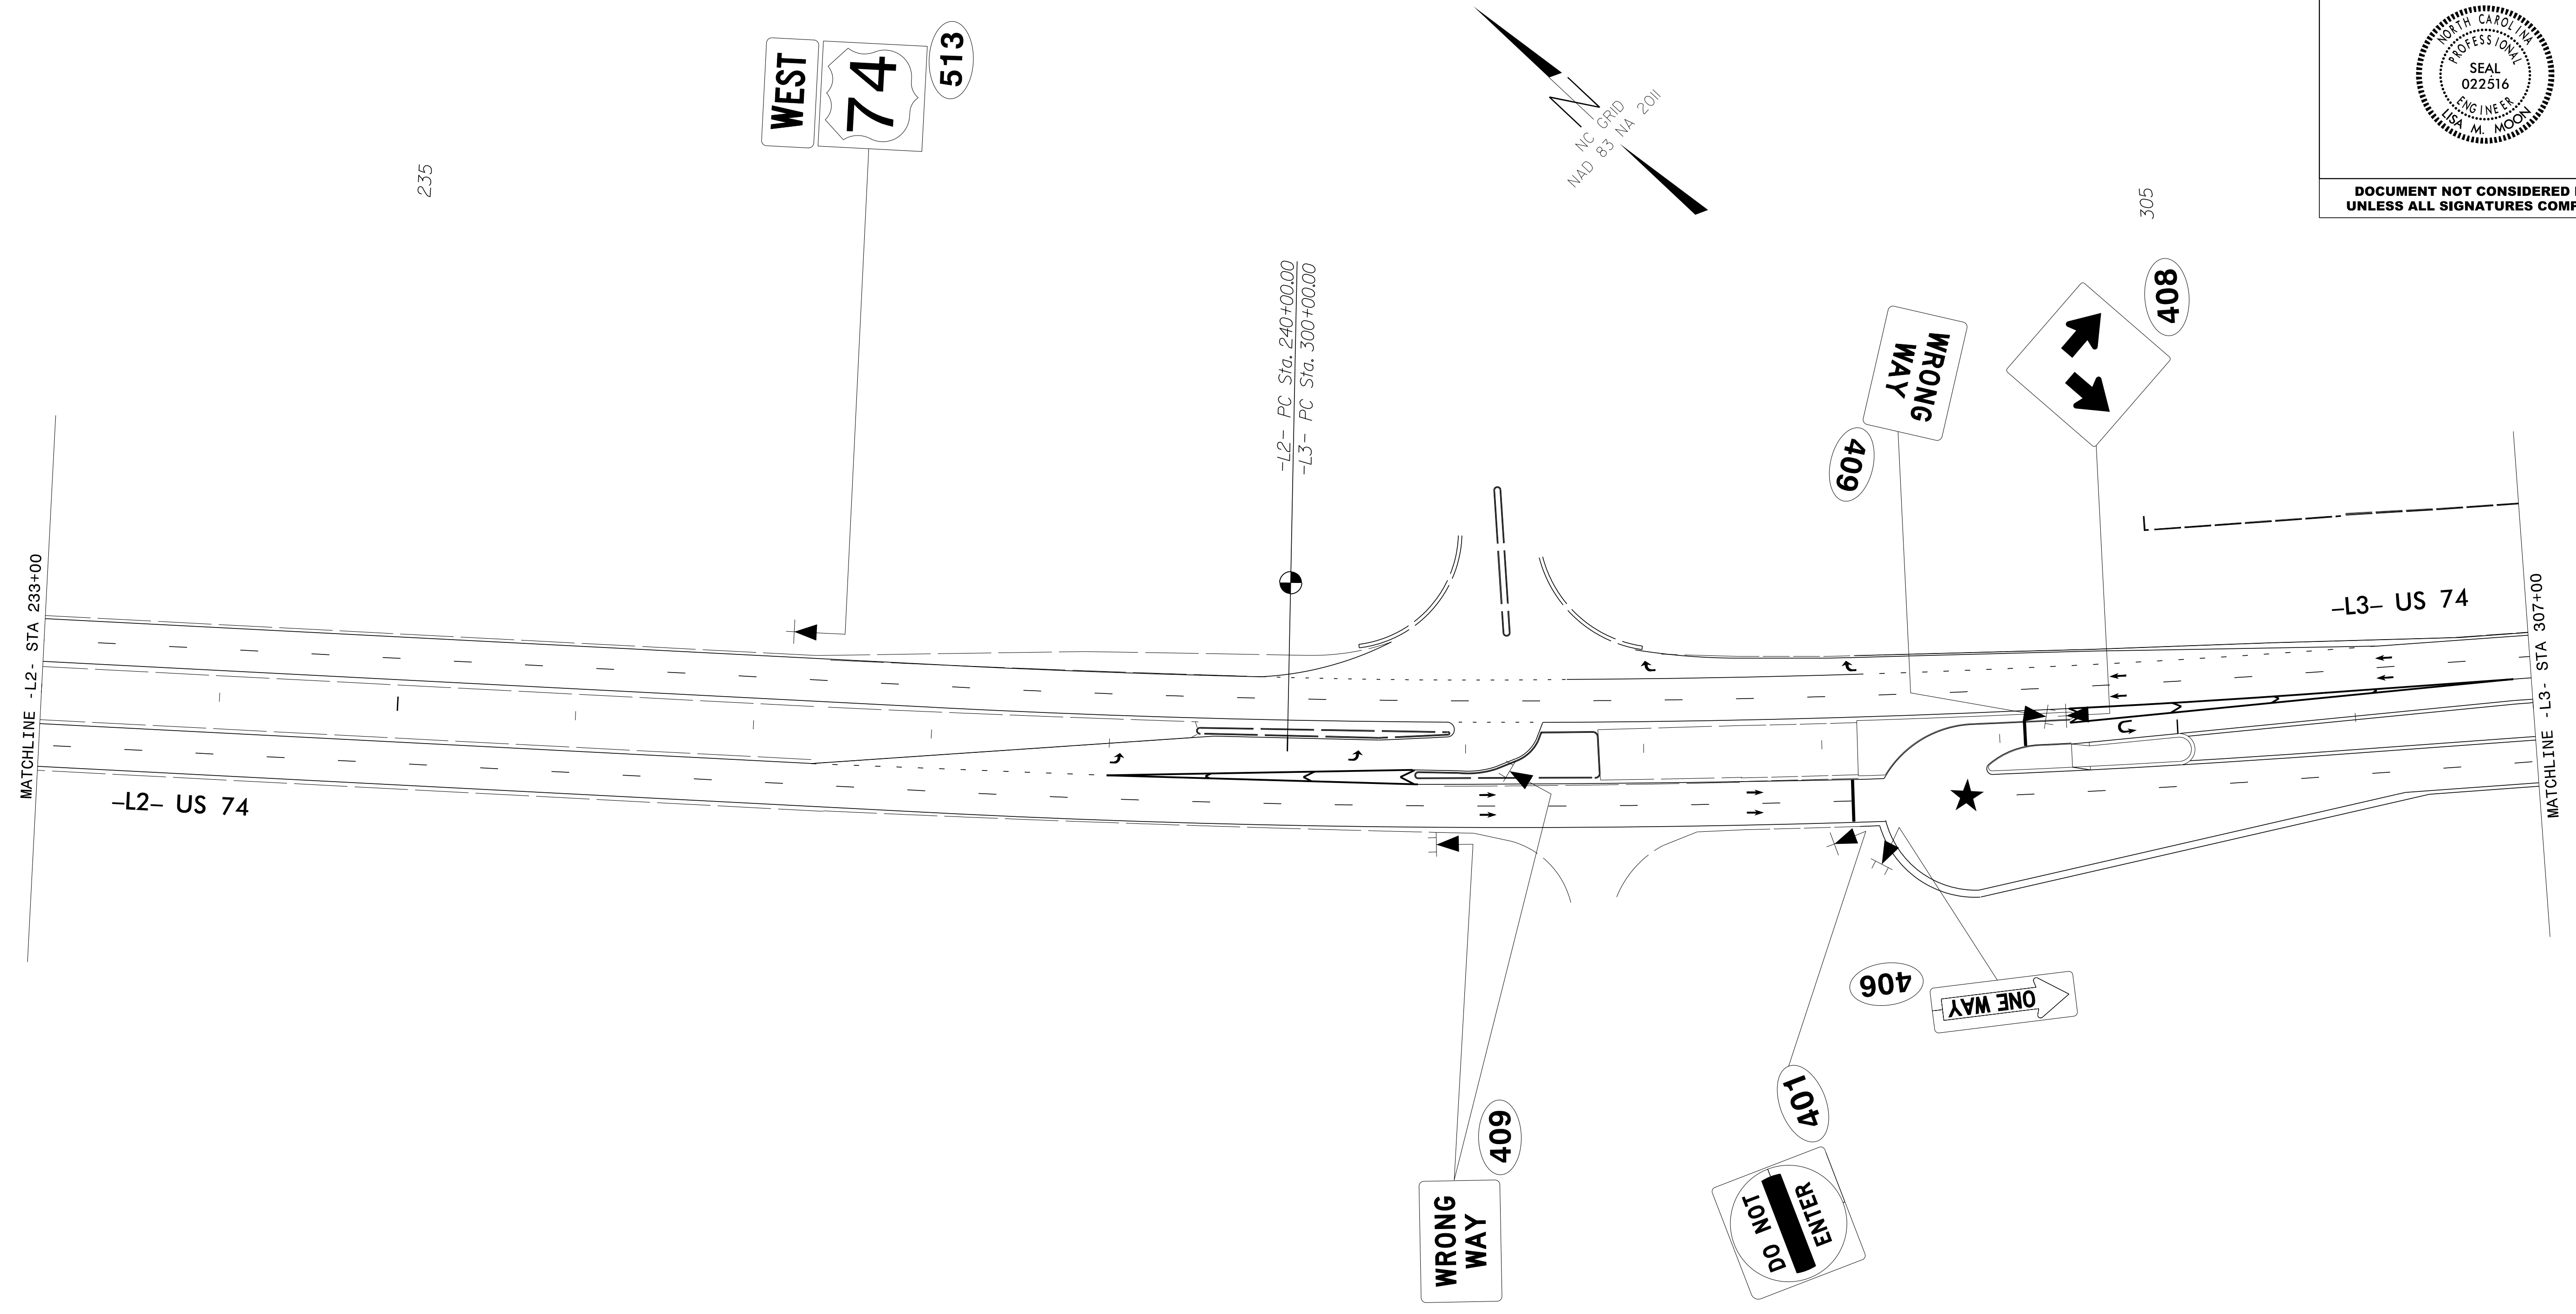


★ PROPOSED SIGNAL

|   |                      |
|---|----------------------|
| PROJECT REFERENCE NO.<br>W-5520   | SHEET NO.<br>SIGN-18 |
| APPROVED: <i>Lisa M. Moon</i>   |                      |
| DATE: 9/1/2016  |                      |
| SEAL  |                      |
|  |                      |
| DOCUMENT NOT CONSIDERED FINAL<br>UNLESS ALL SIGNATURES COMPLETED                    |                      |



9/1/2016  
N:\Traffic\Signing\CADD\Signing Layout Plans\W5520\_SGN\_SGN18.dgn  
User:rimissen

PLANS PREPARED BY:



**DRMP**  
ENGINEERS • PLANNERS • SCIENTISTS

DRMP, INC.  
5950 FAIRVIEW ROAD, SUITE 300  
CHARLOTTE, NC 28210  
NC LICENSE NO. C-2213 • (704) 332-2289

**PROPOSED SIGNING**  
-L2- STA 233+00 TO -L3- STA 307+00