
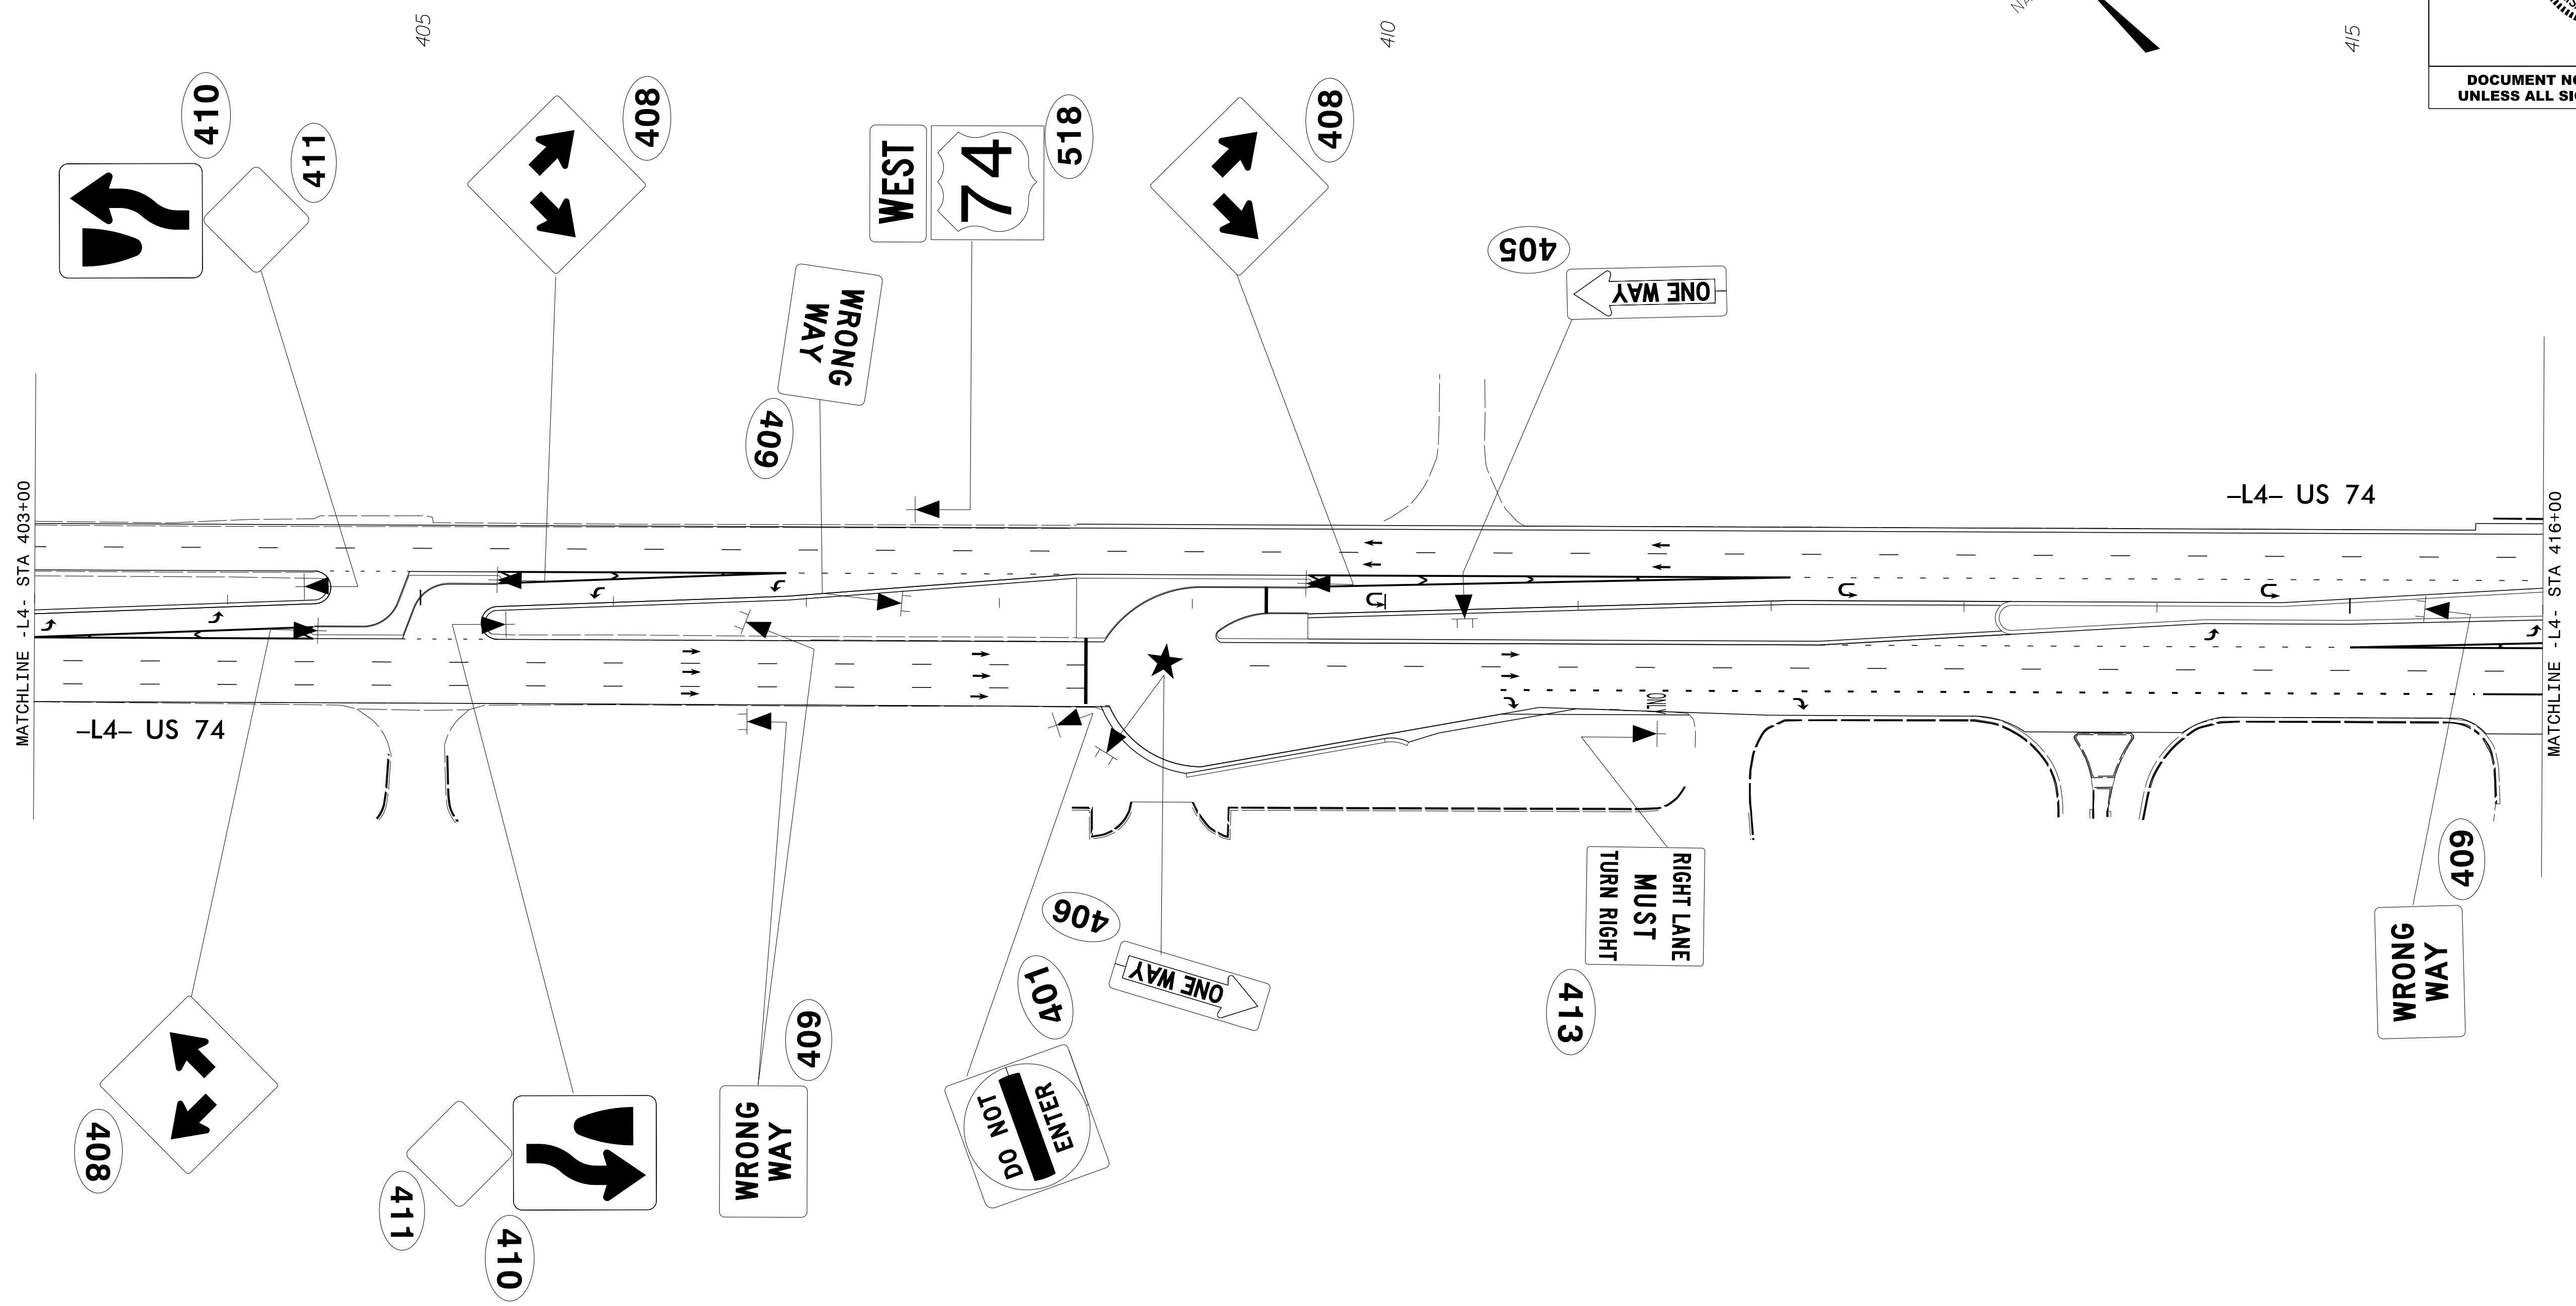


★ PROPOSED SIGNAL

PROJECT REFERENCE NO. W-5520	SHEET NO. SIGN-24
APPROVED: <i>Lisa M. Moon</i>	
DATE: 9/1/2016	
SEAL	
DOCUMENT NOT CONSIDERED FINAL UNLESS ALL SIGNATURES COMPLETED	

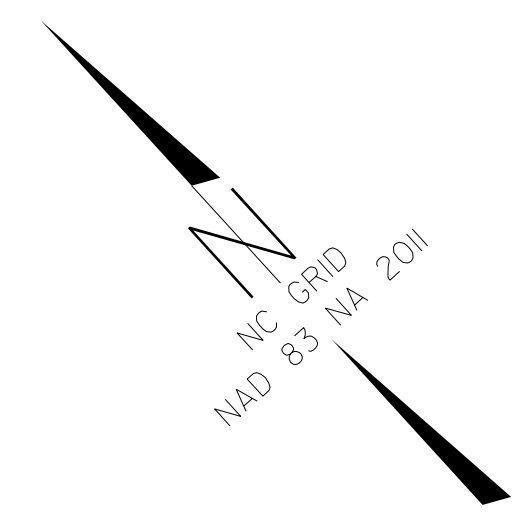

9/1/2016  
N:\T\office\Signing\CADD\Signing Layout Plans\W5520\_SGN\_SGN24.dgn  
User:rnissen

PLANS PREPARED BY:

**DRMP**  
ENGINEERS • PLANNERS • SCIENTISTS

DRMP, INC.  
5950 FAIRVIEW ROAD, SUITE 300  
CHARLOTTE, NC 28210  
NC LICENSE NO. C-2213 • (704) 332-2289

**PROPOSED SIGNING**  
-L4- STA 403+00 TO -L4- STA 416+00