
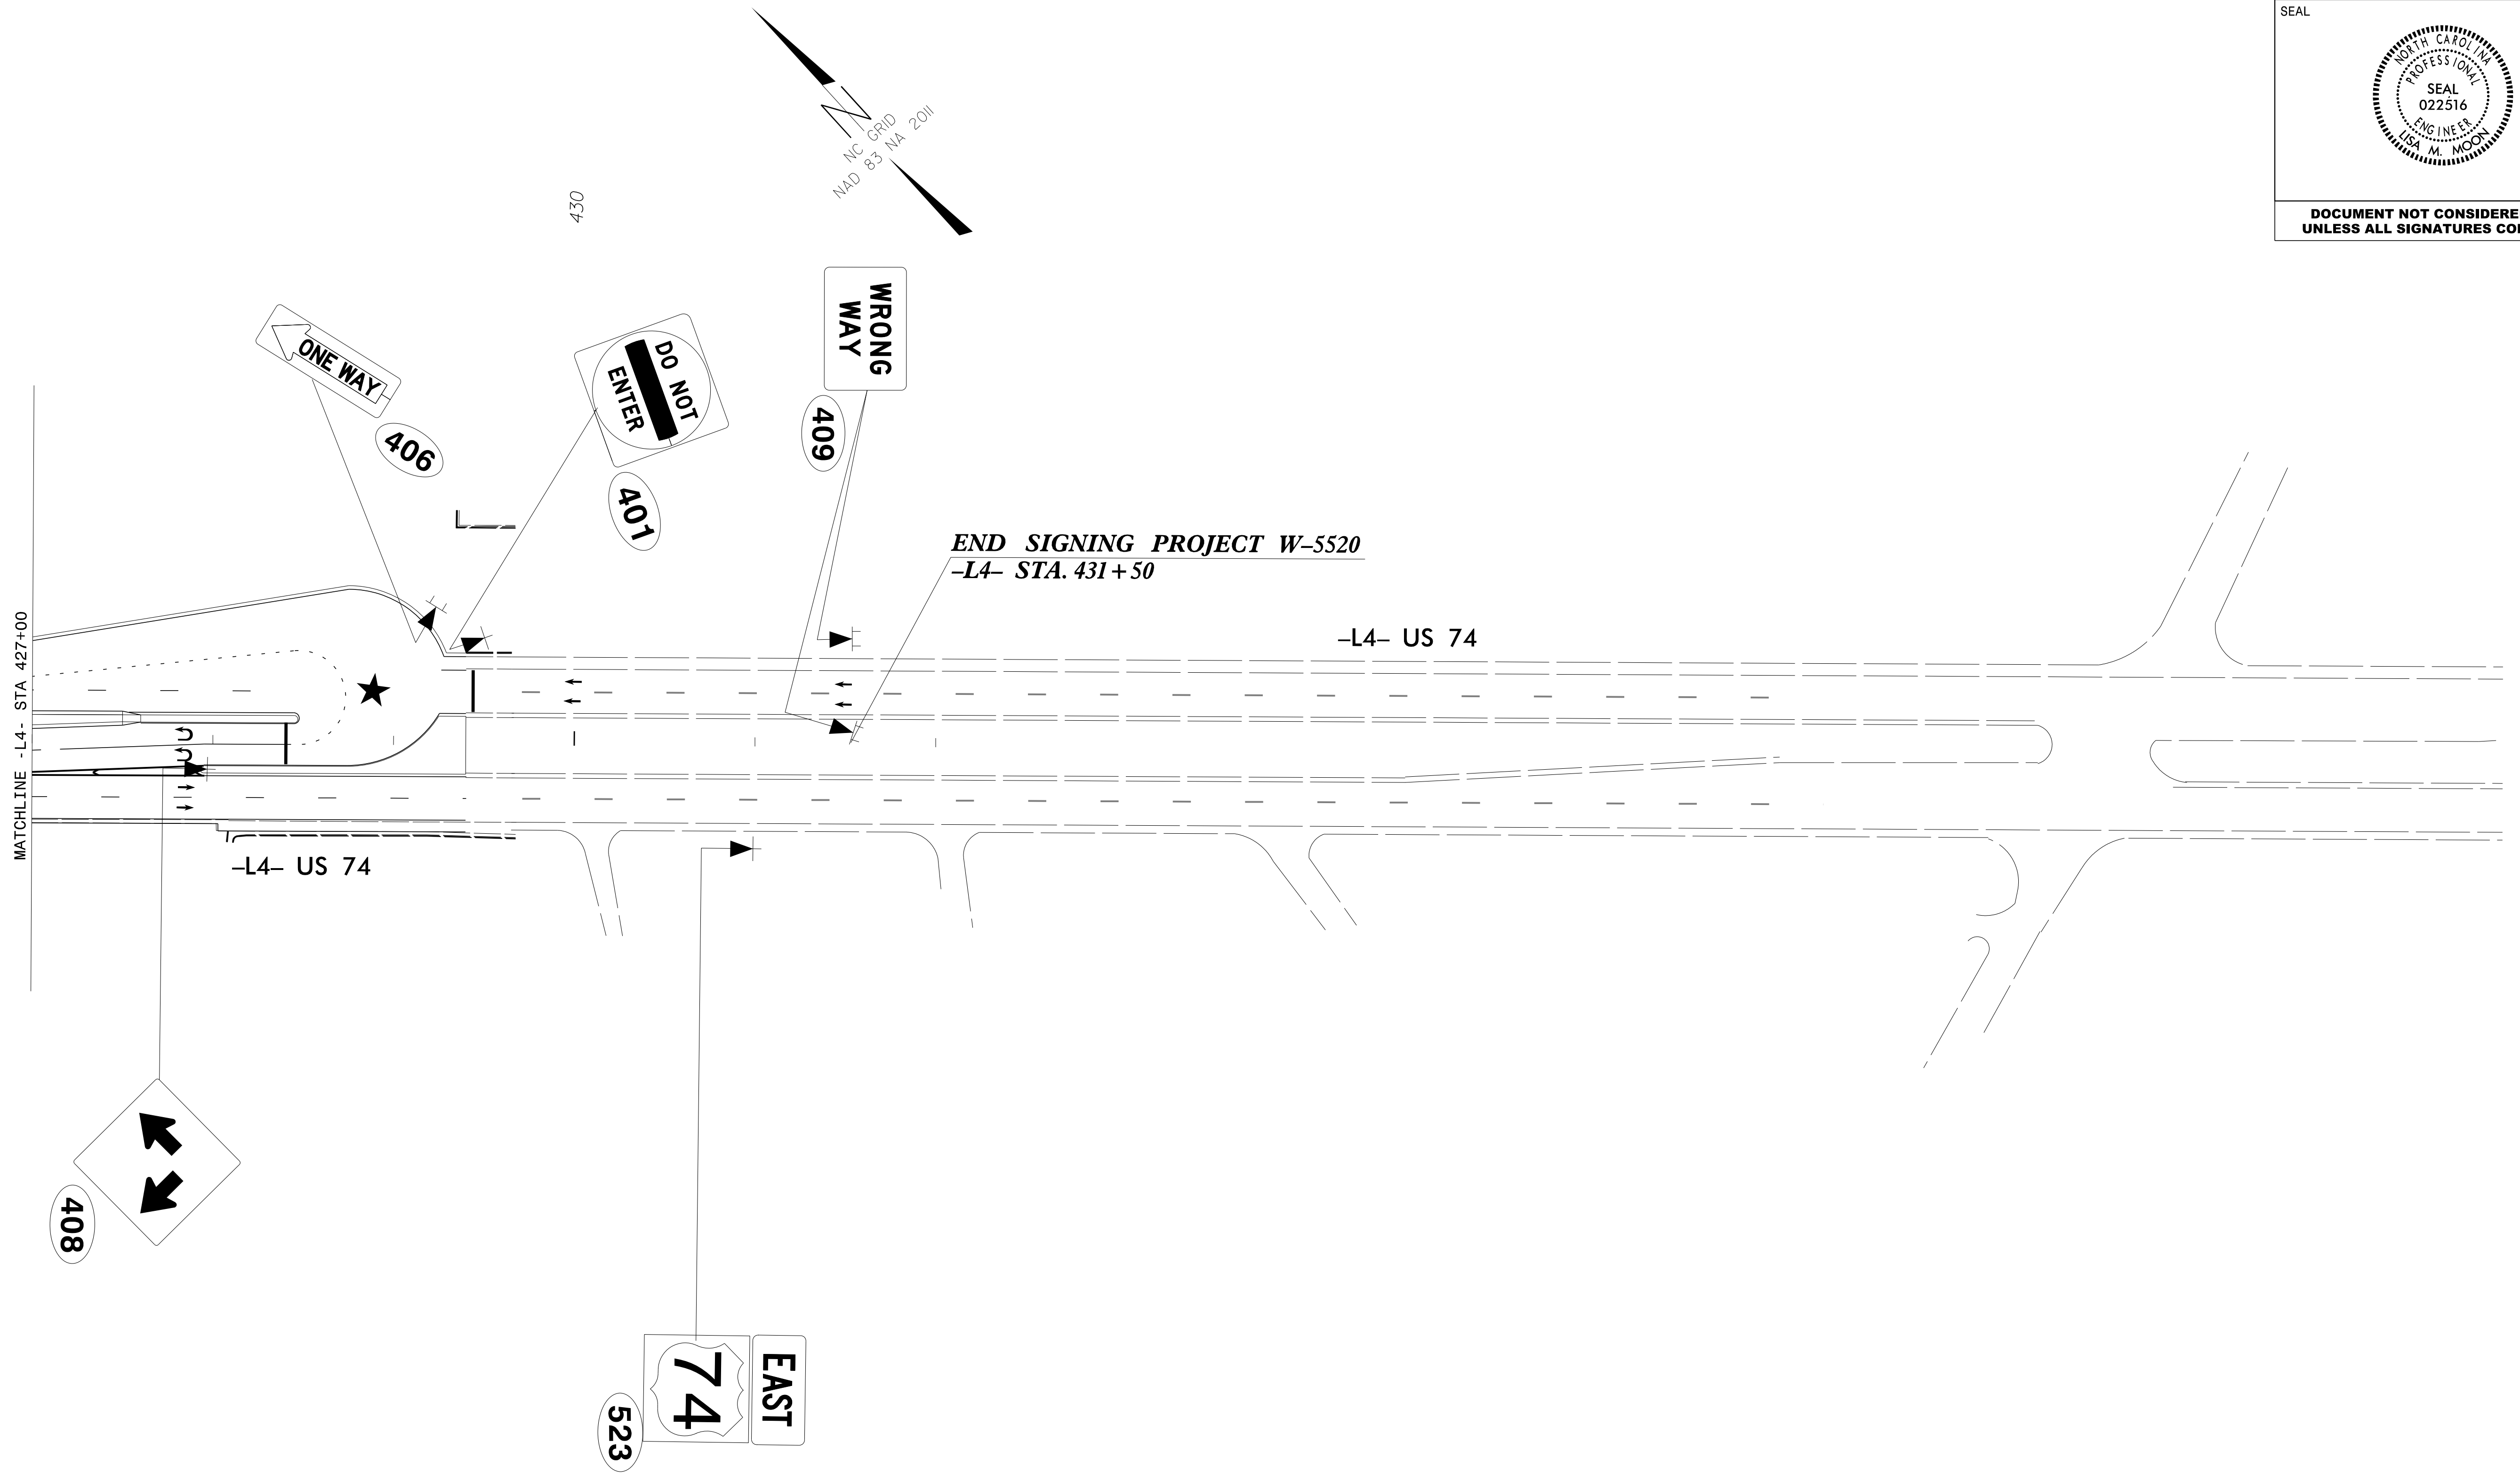


★ PROPOSED SIGNAL

PROJECT REFERENCE NO. W-5520	SHEET NO. SIGN-28
APPROVED: <i>Lisa M. Moon</i>	
DATE: 9/1/2016	
SEAL	
	
DOCUMENT NOT CONSIDERED FINAL UNLESS ALL SIGNATURES COMPLETED	



9/1/2016 N:\Traffic\Signing\CADD\Signing Layout Plans\W5520_SGN_SGN28.dgn User:rimissen

PLANS PREPARED BY:



DRMP
ENGINEERS • PLANNERS • SCIENTISTS

DRMP, INC.
5950 FAIRVIEW ROAD, SUITE 300
CHARLOTTE, NC 28210
NC LICENSE NO. C-2213 • (704) 332-2289

PROPOSED SIGNING
-L4- STA 427+00 TO -L4- STA 431+50