


5/14/99
 15 NOV 2016 08:14
 S:\AS\PROJECTS\2013\A2013114\00 DRWP - W-5520 InclinTrail-1-US 74\Design\Utilities\Engineering\UC\Proj\W5520\ut.pl\UC09_psh.dgn

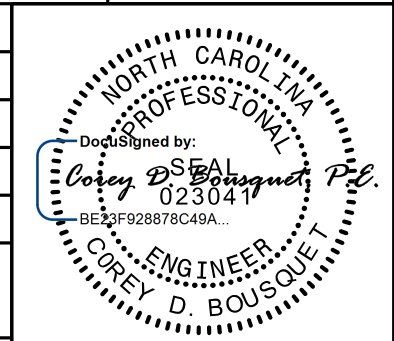


 HINDE ENGINEERING
Licensed No. C-2639
 401 Harrison Oaks Blvd., Suite 145, Cary, NC 27513

**DOCUMENT NOT CONSIDERED FINAL
UNLESS ALL SIGNATURES COMPLETED**

PROJECT REFERENCE NO.	W-5520	SHEET NO.	UC-9
DESIGNED BY:	CDB		
DRAWN BY:	JNA		
CHECKED BY:	CDB		
APPROVED BY:	CLS		
REVISED:			
NORTH CAROLINA DEPARTMENT OF TRANSPORTATION		11/15/2016	
UTILITIES ENGINEERING SEC. PHONE: (919) 707-6690 FAX: (919) 250-4151		UTILITY CONSTRUCTION PLANS ONLY	

**PROP. 6" WATER LINE
HWY 74
PROFILE 1**

UTILITY CONSTRUCTION

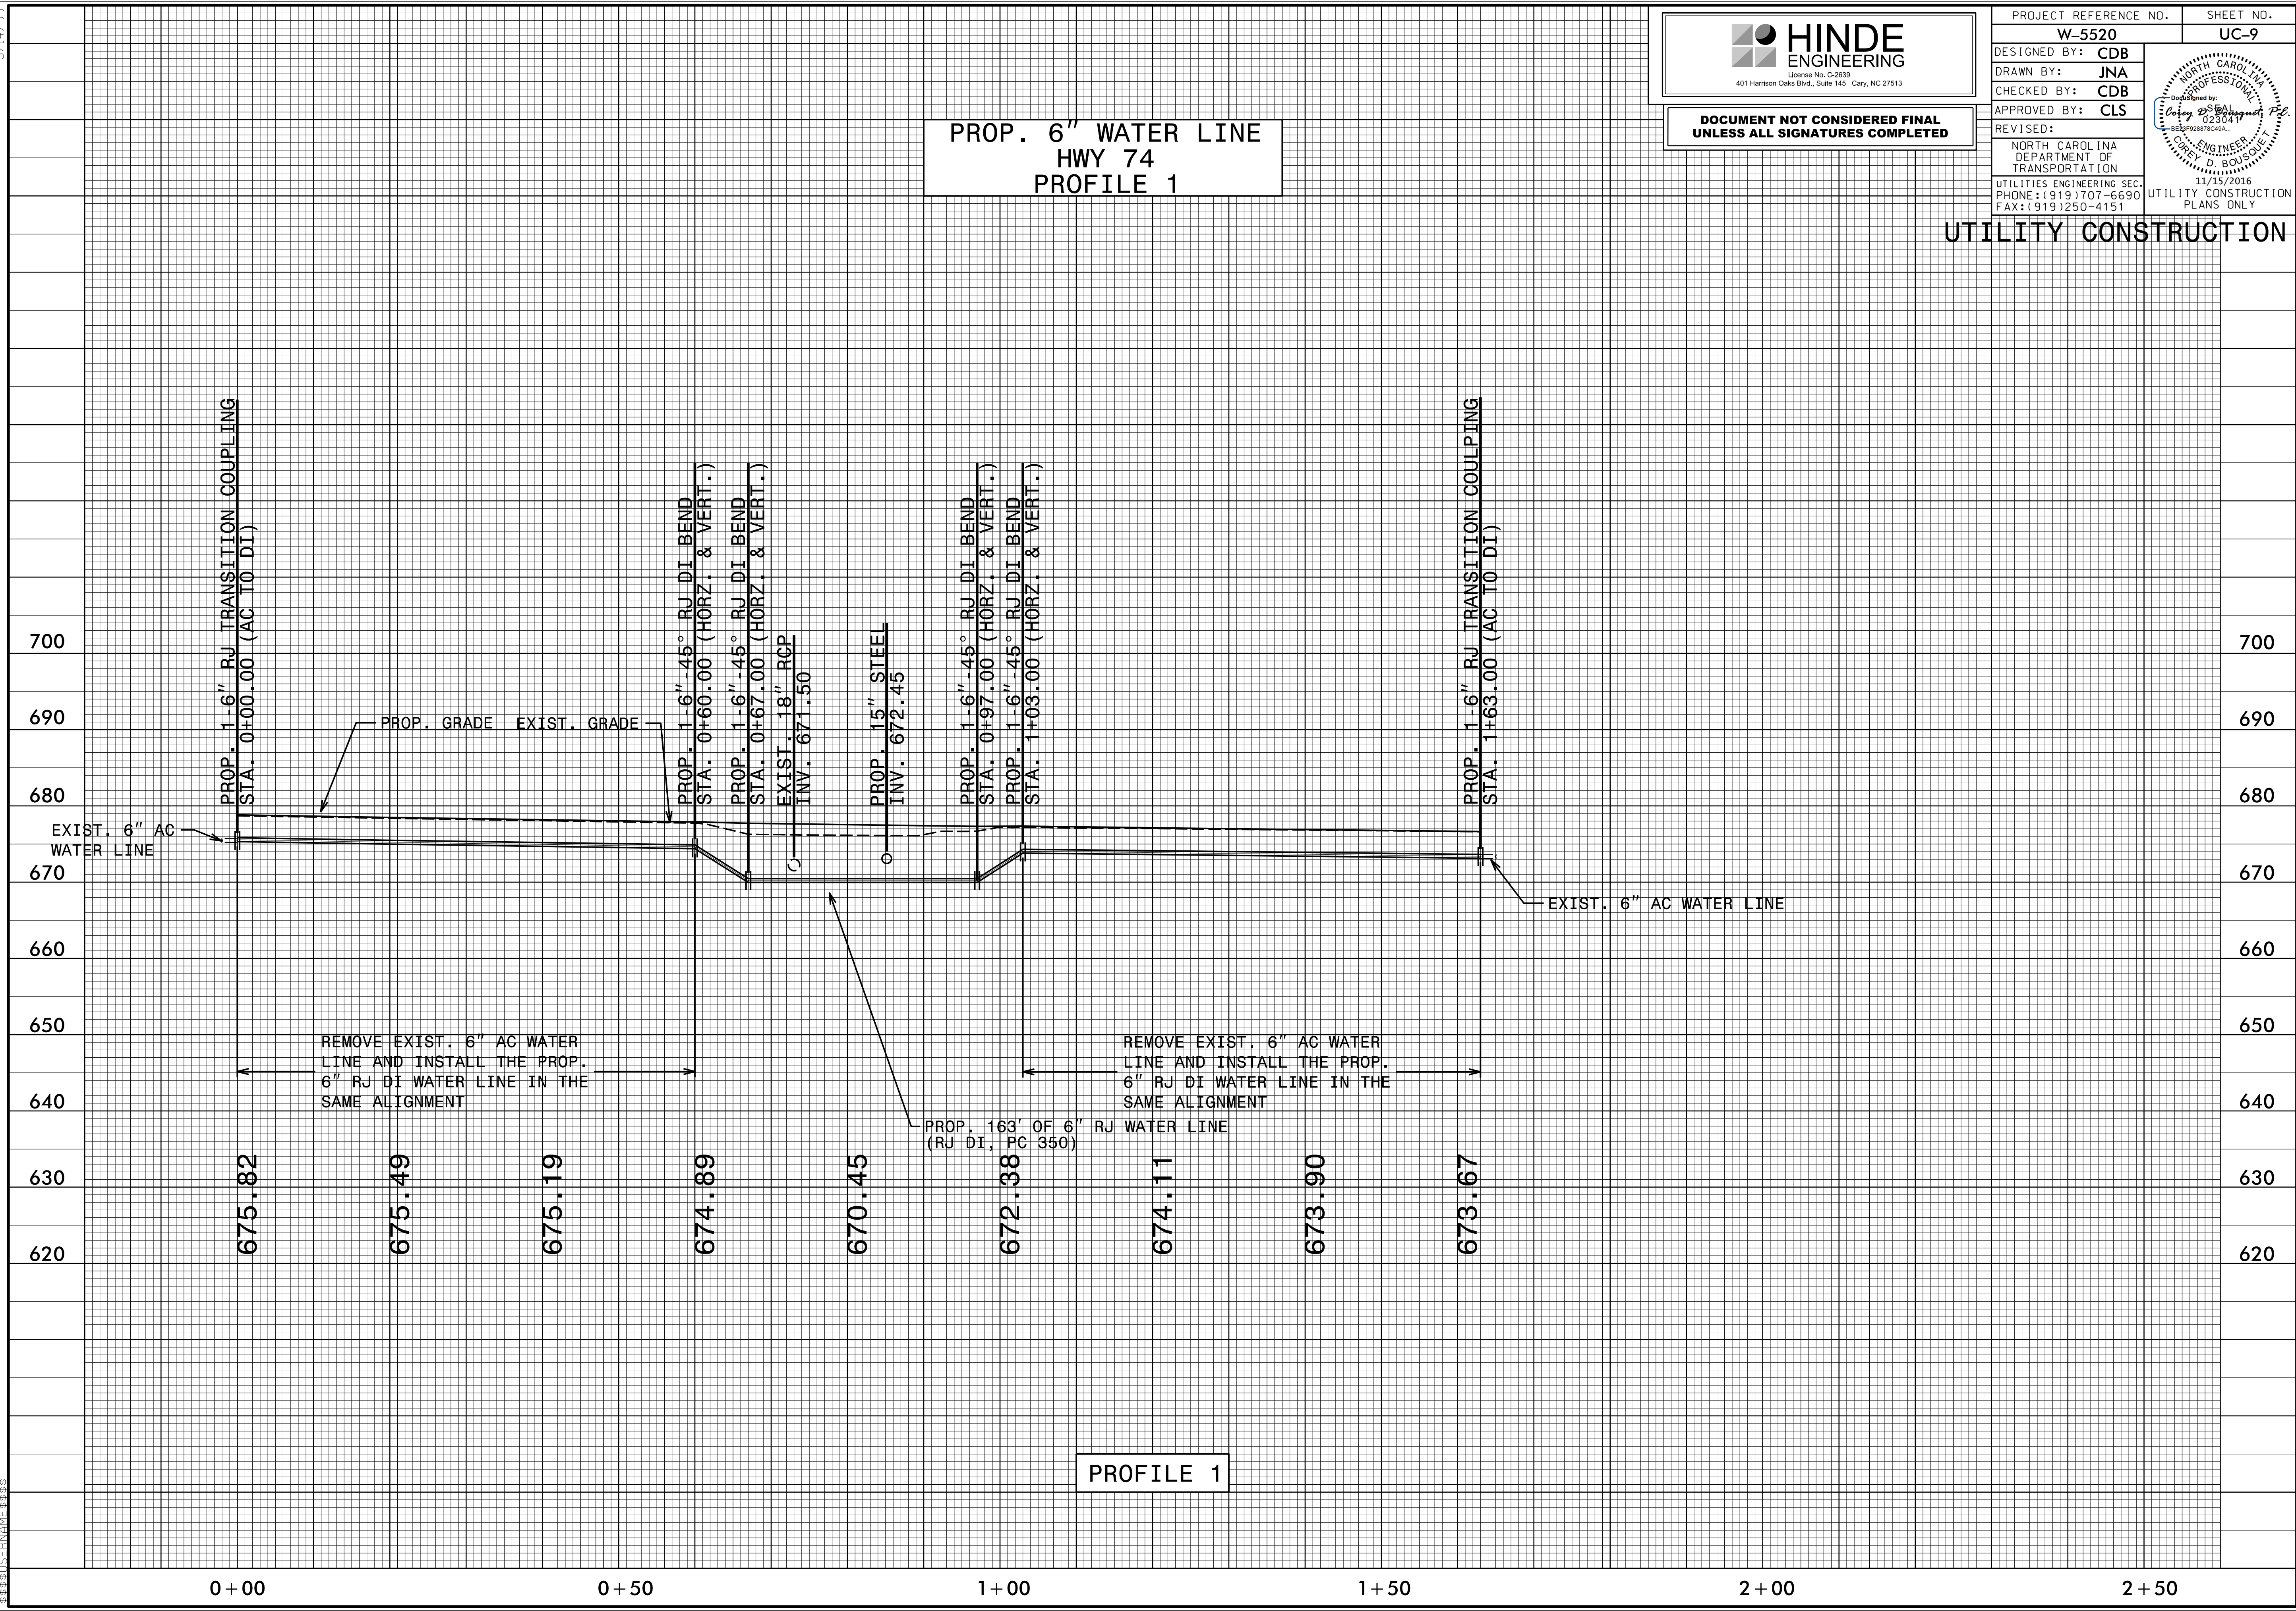

PROFILE 1