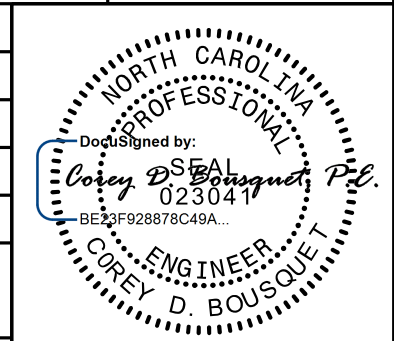


5/14/99
 I:\NOV-2016-08\5\PROJECTS\2013\A2013114\00_DRWP - W-5520_InclanTrail-US_74\Design\Utilities\Engineering\UC\Proj\W5520\ut.pfl_UC11.psh.dgn
 15 NOV 2016 08:55
 5/14/2016 08:55
 5/14/2016 08:55

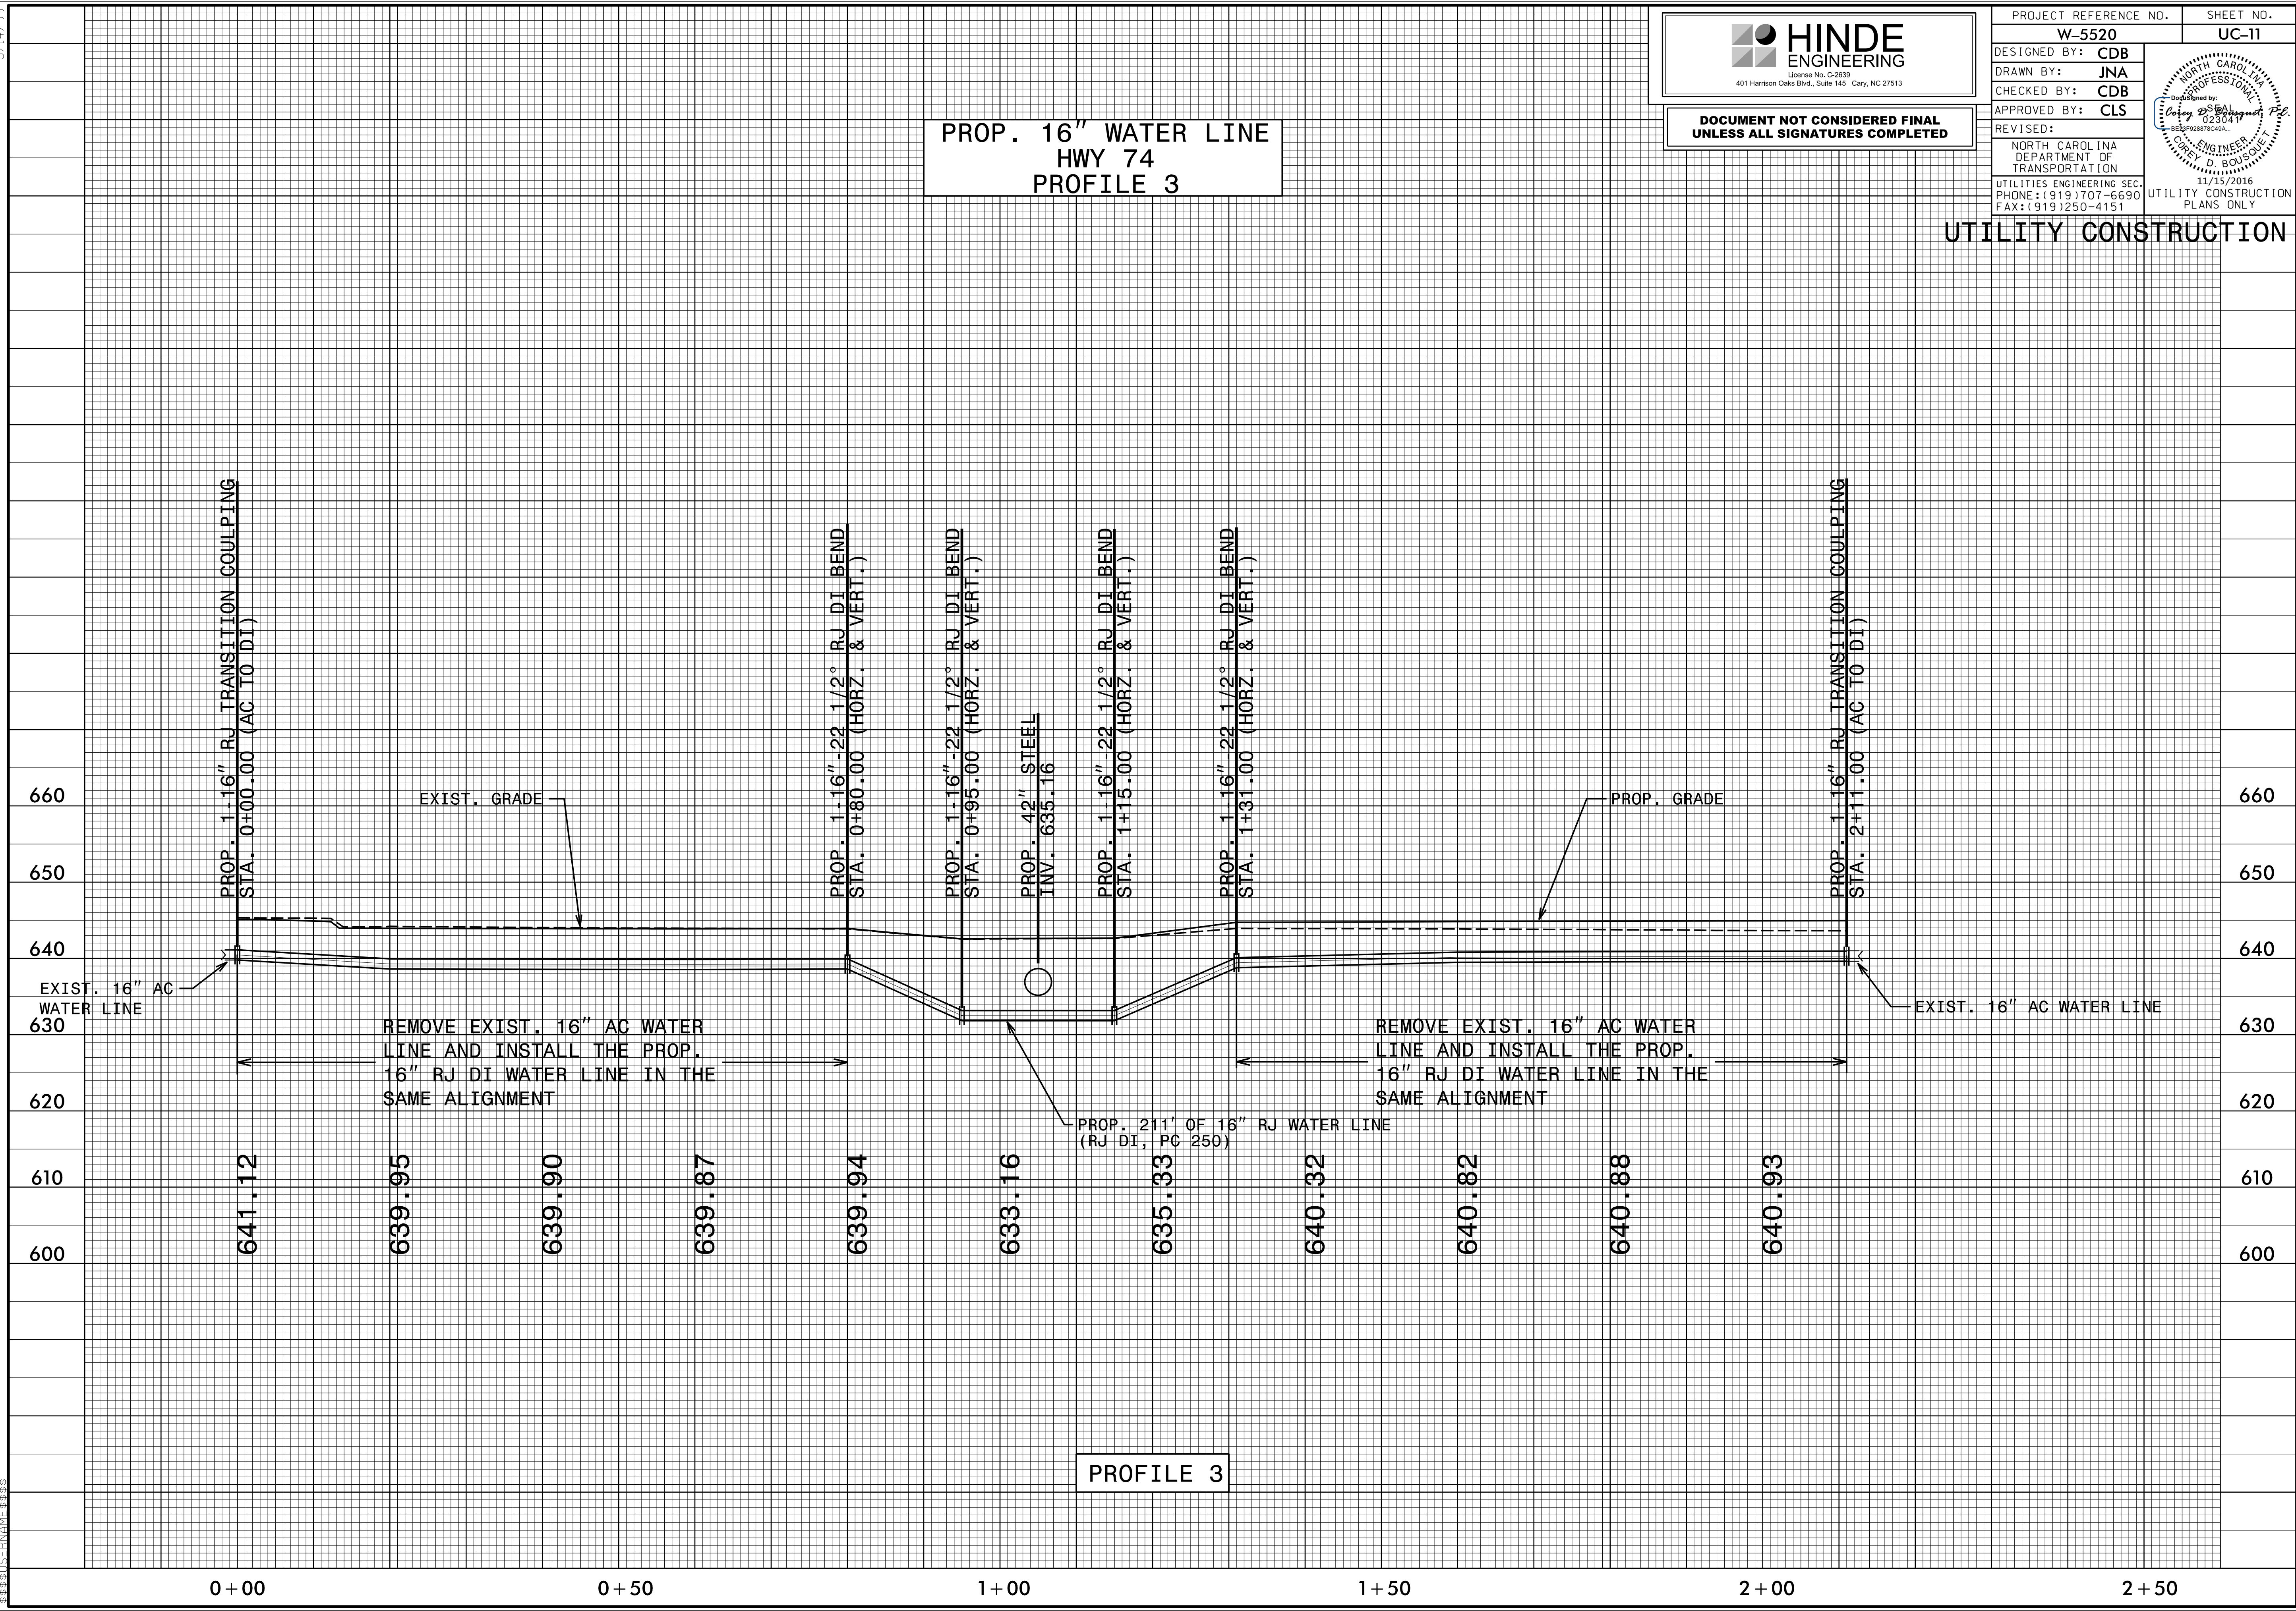

HINDE ENGINEERING
Licensed Professional Engineer
 401 Harrison Oaks Blvd., Suite 145, Cary, NC 27513

**DOCUMENT NOT CONSIDERED FINAL
UNLESS ALL SIGNATURES COMPLETED**

PROJECT REFERENCE NO.	W-5520	SHEET NO.	UC-11
DESIGNED BY:	CDB		
DRAWN BY:	JNA		
CHECKED BY:	CDB		
APPROVED BY:	CLS		
REVISED:			
NORTH CAROLINA DEPARTMENT OF TRANSPORTATION		11/15/2016 UTILITY CONSTRUCTION PLANS ONLY	
UTILITIES ENGINEERING SEC. PHONE: (919) 707-6690 FAX: (919) 250-4151			

**PROP. 16" WATER LINE
HWY 74
PROFILE 3**

UTILITY CONSTRUCTION



PROFILE 3