


8/23/99

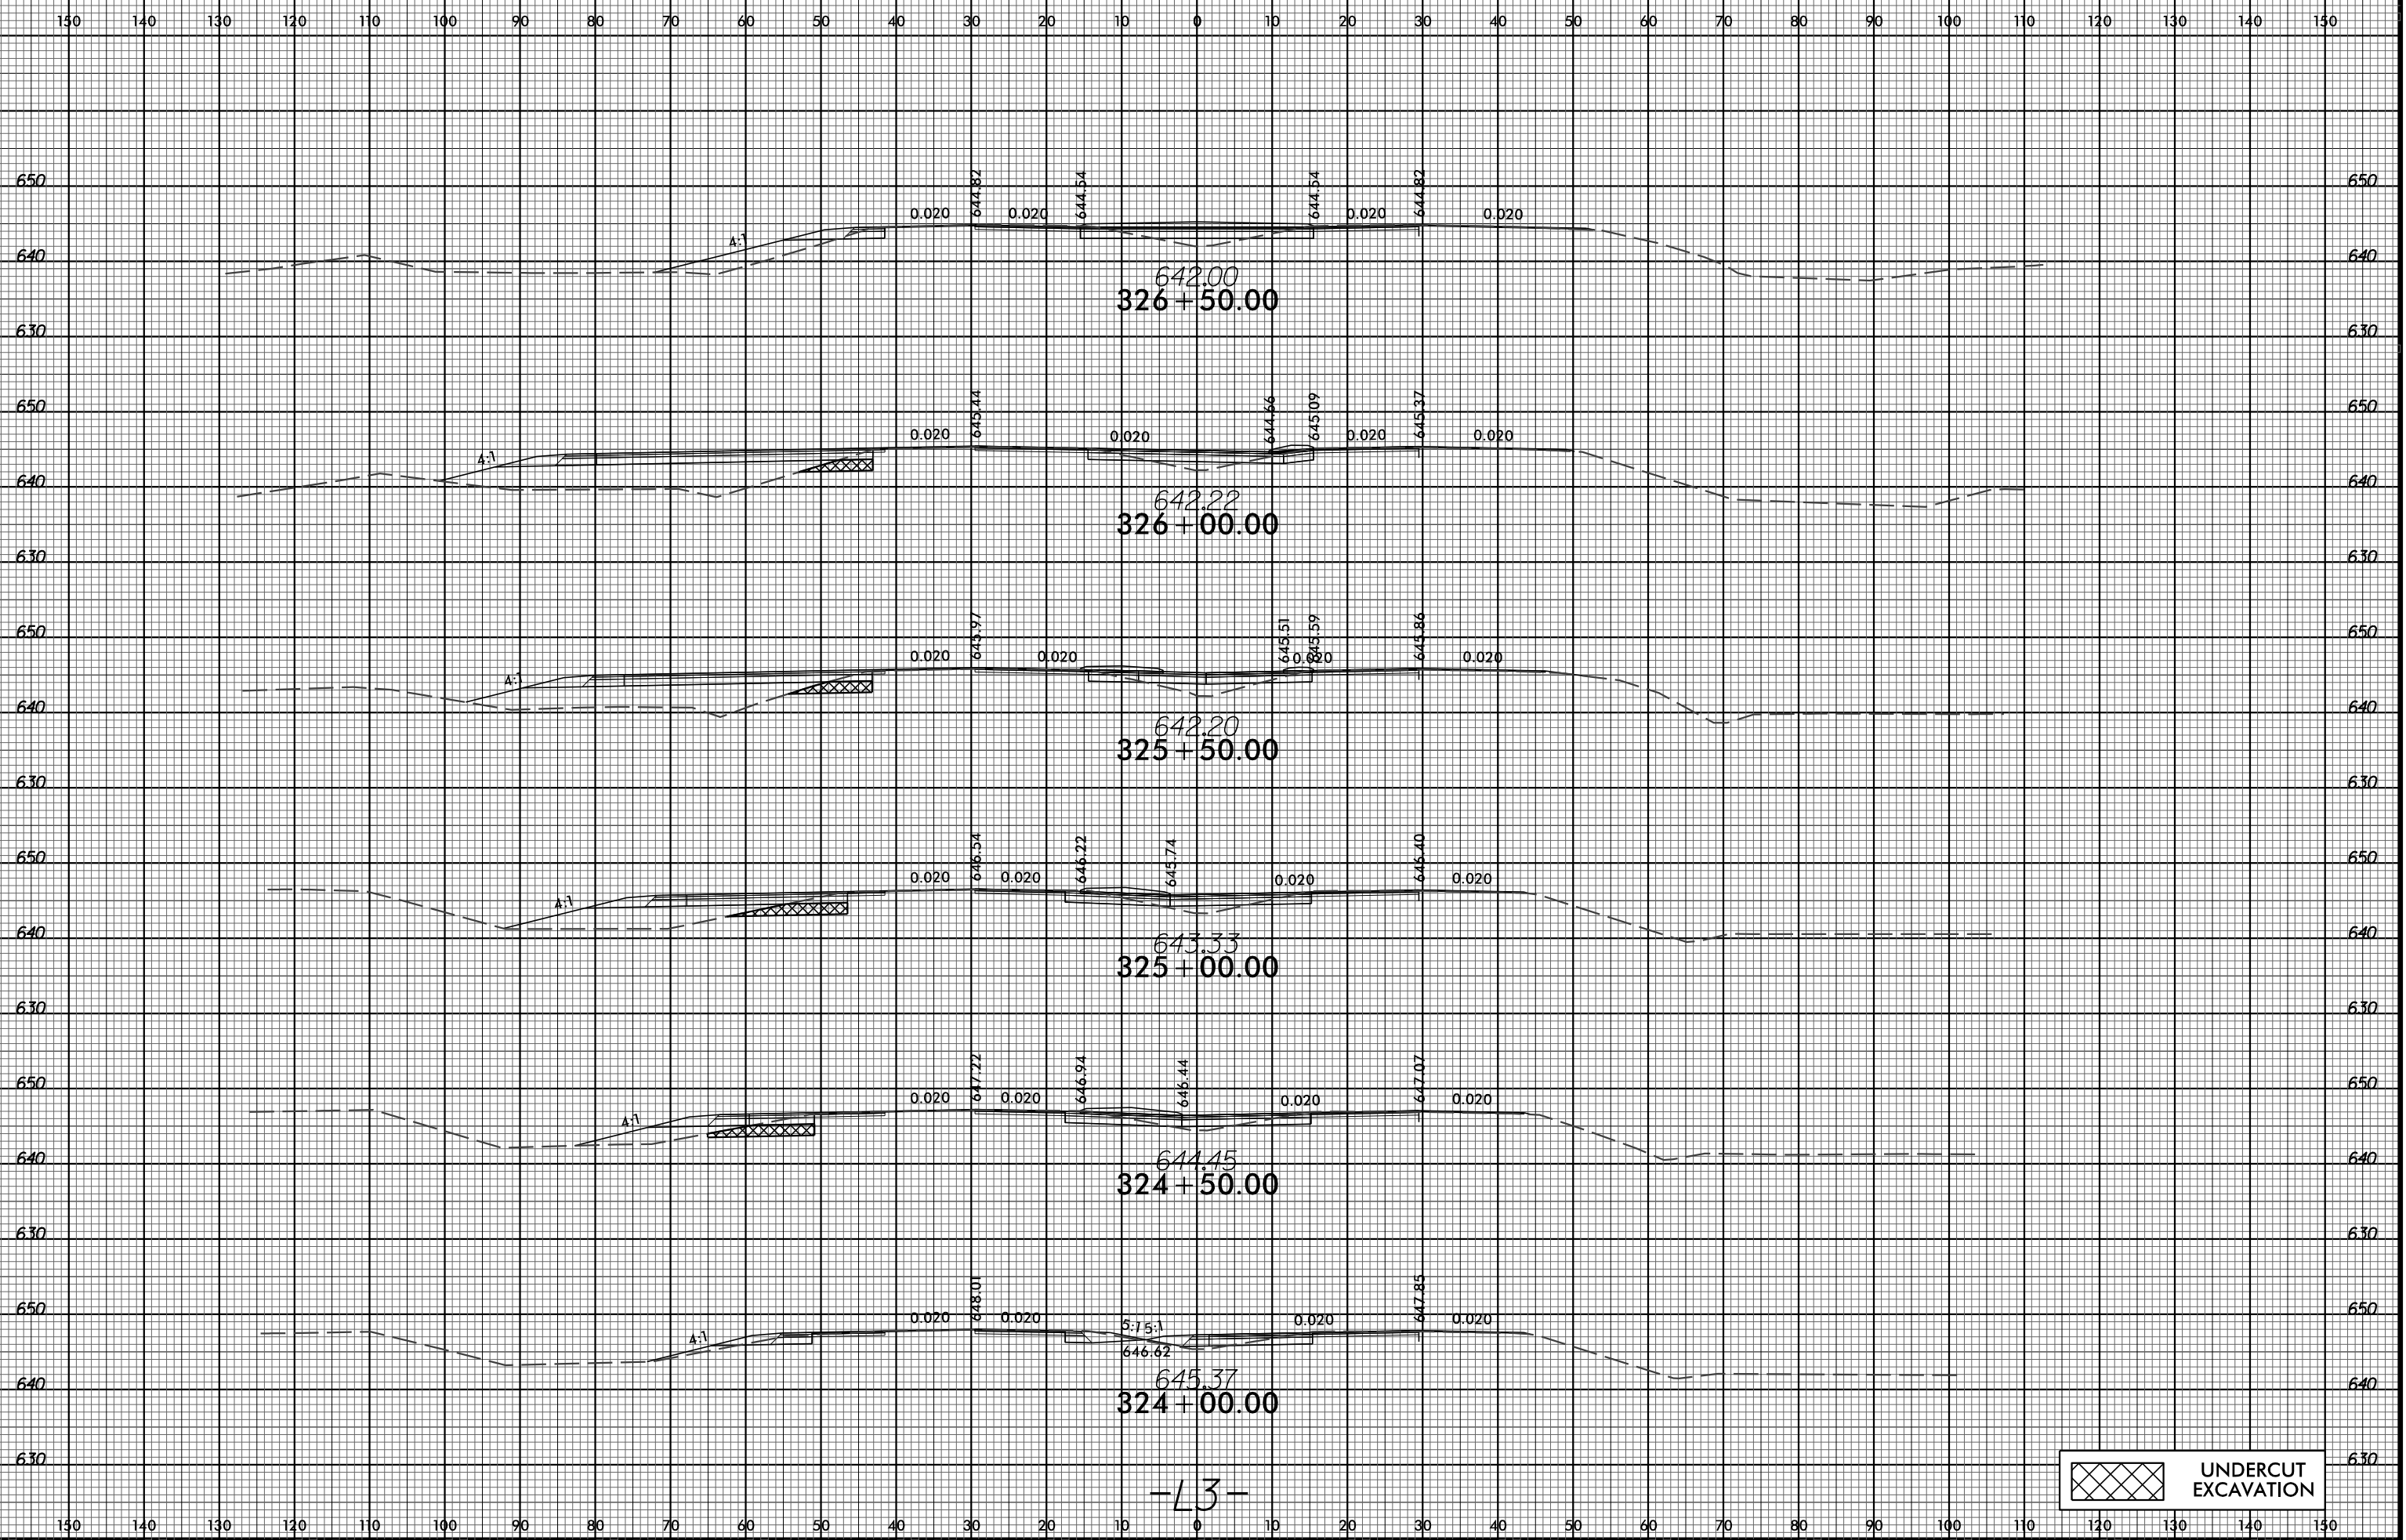

-L3-



12/12/2016
N:\Roadway\CorridorModeling\W5520.Rdy.xpl.L3.sm.dgn
North