
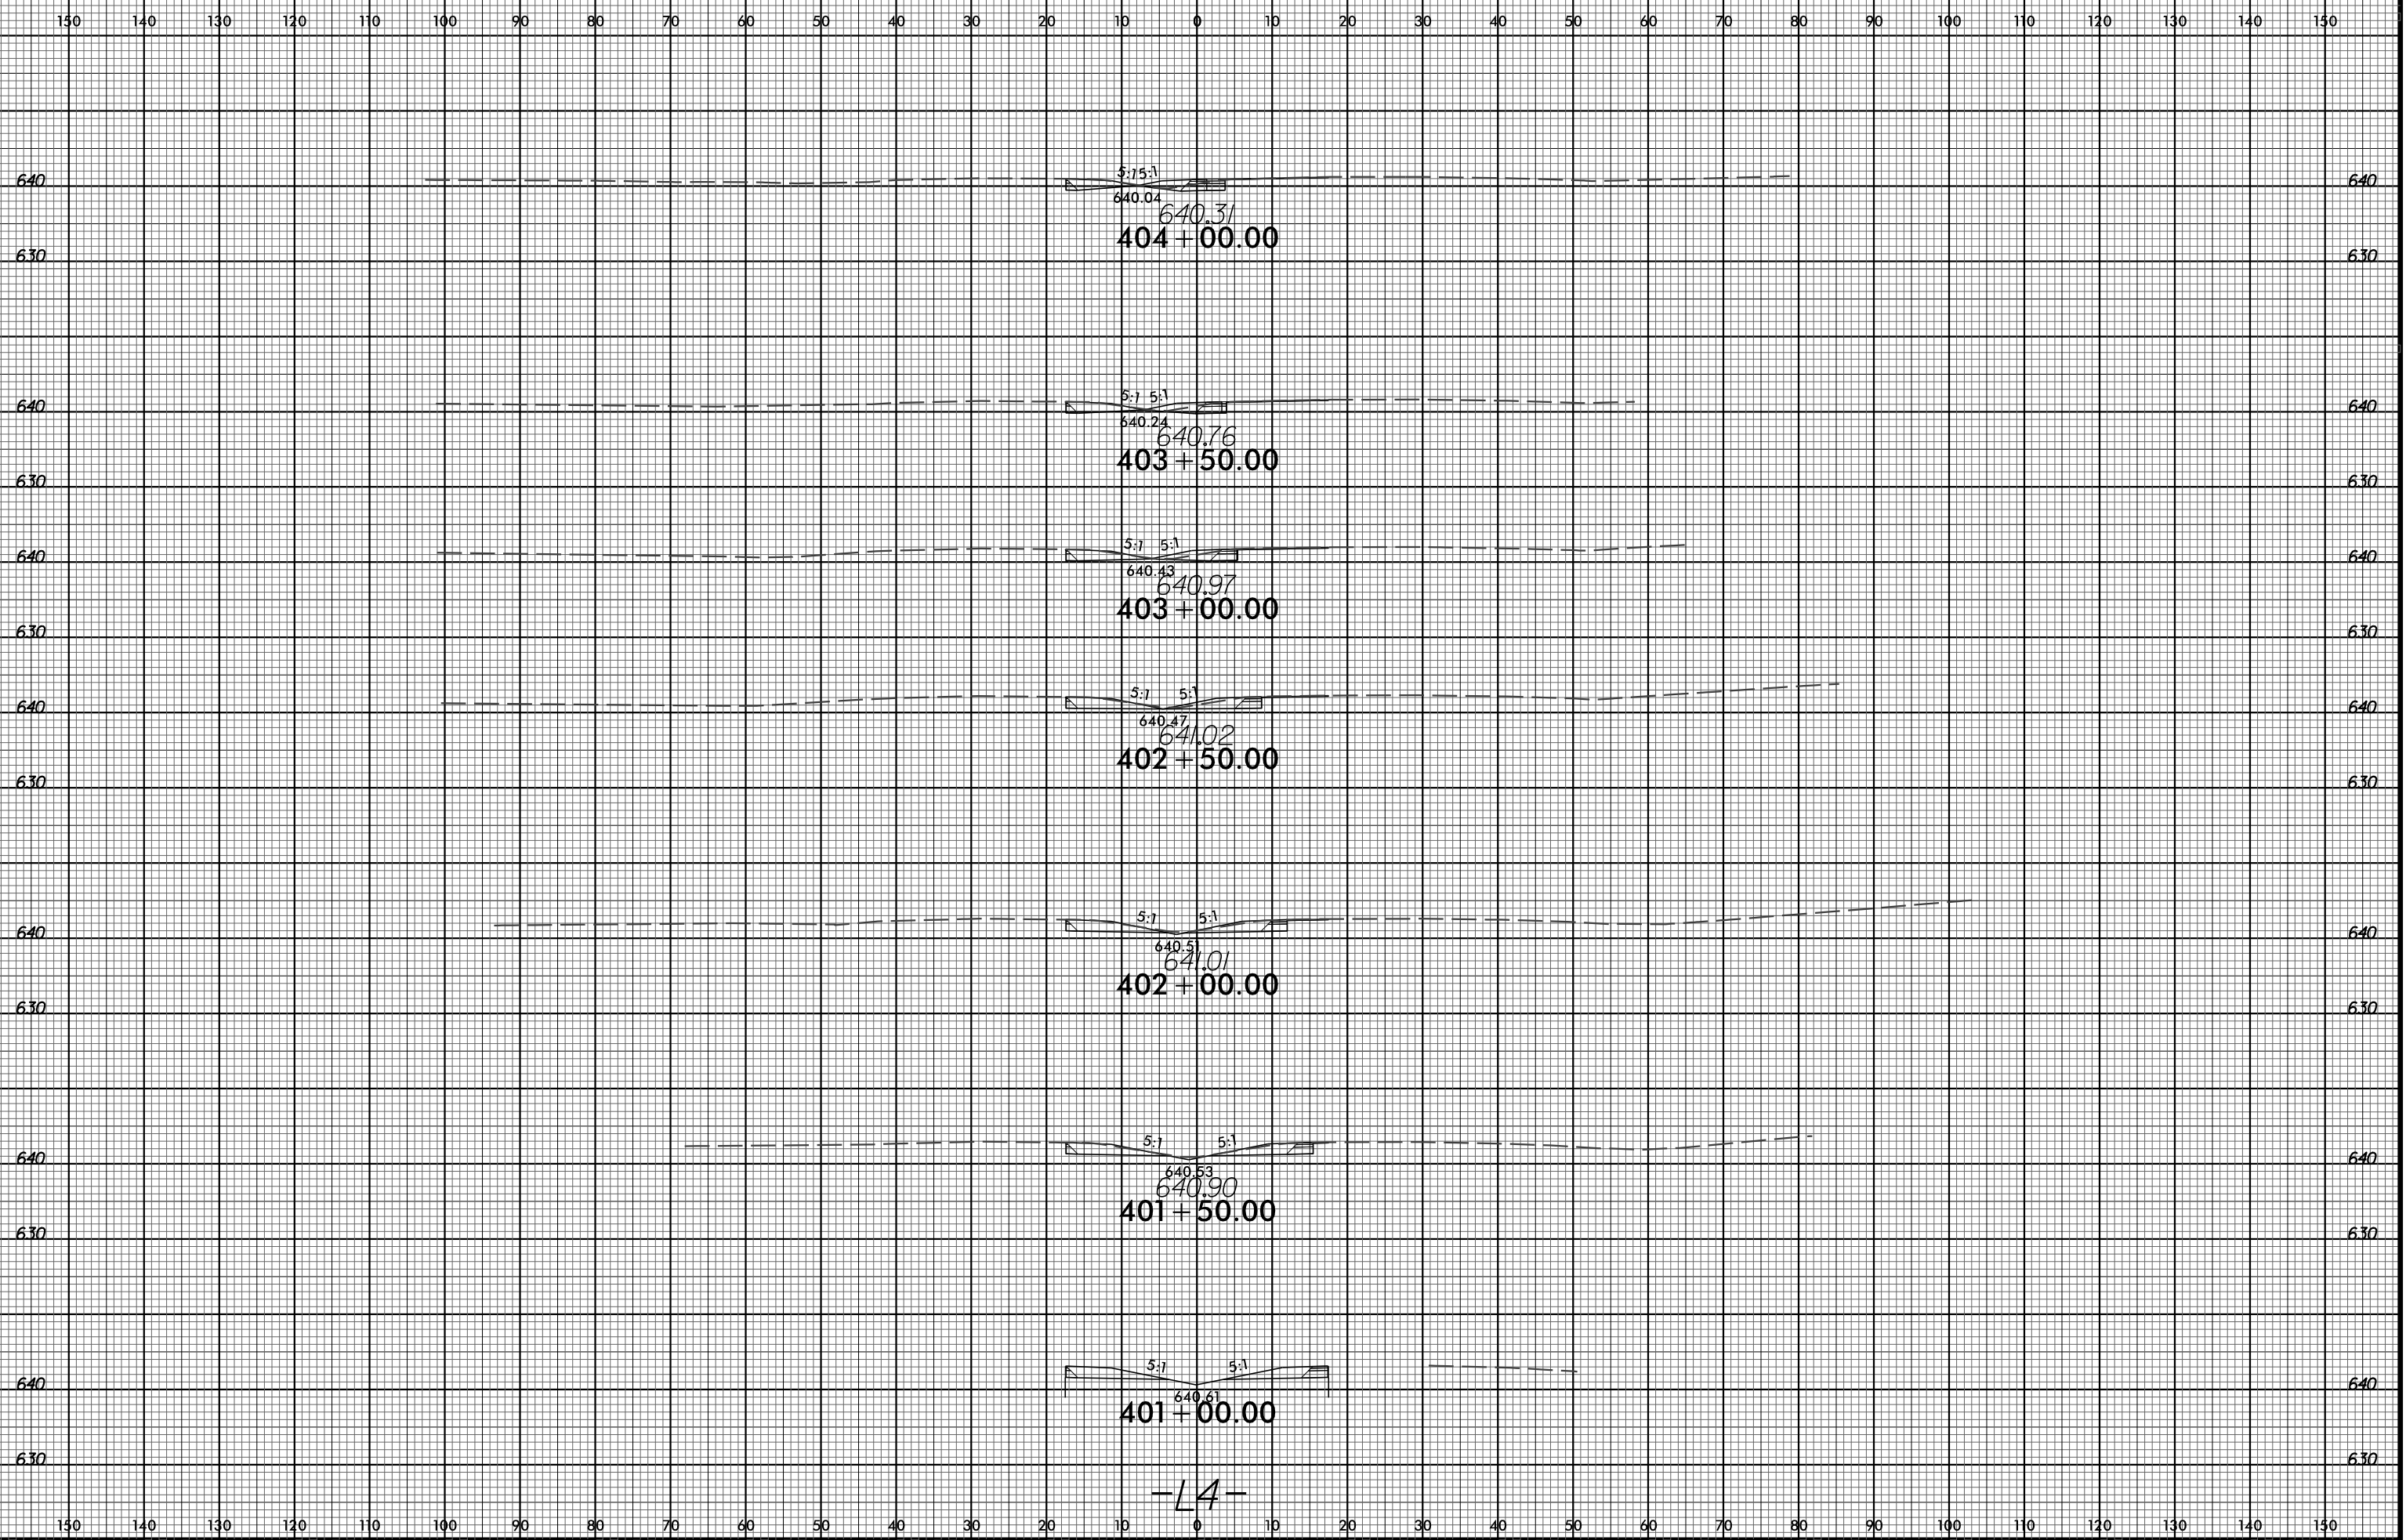


8/23/99

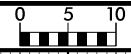

-L4-

R:\2016\Roadway\CorridorModeling\W5520.Rdy.xpl.L4.sm.dgn