


PAVEMENT MARKING SCHEDULE

Symbol	Description	Material
CA	WHITE EDGELINE (4")	Cold Applied Plastic
CB	YELLOW EDGELINE (4")	Cold Applied Plastic
CC	10 FT. WHITE SKIP (4")	Cold Applied Plastic
CD	3 FT. - 9 FT./SP WHITE MINISKIP (4")	Cold Applied Plastic
CN	WHITE GORELINE (8")	Cold Applied Plastic
DA	LEFT TURN ARROW	Cold Applied Plastic
DC	STRAIGHT ARROW	Cold Applied Plastic
DD	COMBO. LEFT/STRAIGHT ARROW	Cold Applied Plastic
T2	WHITE STOPBAR (24", 120 MIL)	Thermo
T3	WHITE CROSSWALK LINE (24", 120 MIL)	Thermo
T6	WHITE EDGELINE (6", 90 MIL)	Thermo
T7	YELLOW EDGELINE (6", 90 MIL)	Thermo
T8	2 FT. - 6 FT./SP WHITE MINISKIP (4", 120 MIL)	Thermo
T13	3 FT. - 9 FT./SP WHITE MINISKIP (8", 120 MIL)	Thermo
TA	WHITE EDGELINE (4", 90 MIL)	Thermo
TB	YELLOW EDGELINE (4", 90 MIL)	Thermo
TC	10 FT. WHITE SKIP (4", 120 MIL)	Thermo
TD	3 FT. - 9 FT./SP WHITE MINISKIP (4", 120 MIL)	Thermo
TE	WHITE SOLID LANE LINE (4", 120 MIL)	Thermo
TI	YELLOW DOUBLE CENTER (4", 120 MIL)	Thermo
TJ	10 FT. WHITE SKIP (6", 120 MIL)	Thermo
TK	3 FT. - 9 FT./SP WHITE MINISKIP (6", 120 MIL)	Thermo
TN	WHITE GORELINE (8", 90 MIL)	Thermo
TQ	WHITE CROSSWALK LINE (8", 120 MIL)	Thermo
TR	WHITE SOLID LANE LINE (8", 120 MIL)	Thermo
TS	WHITE GORELINE (12", 90 MIL)	Thermo
TU	WHITE DIAGONAL (12", 90 MIL)	Thermo
TV	YELLOW DIAGONAL (12", 90 MIL)	Thermo
UA	LEFT TURN ARROW (90 MIL)	Thermo
UB	RIGHT TURN ARROW (90 MIL)	Thermo
UC	STRAIGHT ARROW (90 MIL)	Thermo
UD	COMBO. LEFT/STRAIGHT ARROW (90 MIL)	Thermo
UE	COMBO. RIGHT/STRAIGHT ARROW (90 MIL)	Thermo
UG	COMBO. LEFT/RIGHT/STRAIGHT ARROW (90 MIL)	Thermo
UI	ALPHANUMERIC CHAR. (120 MIL)	Thermo
UN	24" YIELD LINE TRIANGLE (90 MIL)	Thermo
UQ	RAMP ARROW SYMBOL (90 MIL)	Thermo
UT	U-TURN ARROW (90 MIL)	Thermo

DOCUMENT NOT CONSIDERED FINAL
UNLESS ALL SIGNATURES COMPLETED

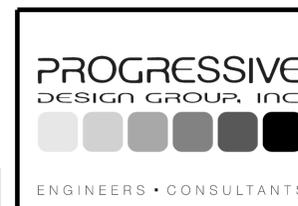

APPROVED: *Jim Arey* DATE: 2/28/2017

SEAL

**PAVEMENT MARKING PLAN
PAVEMENT MARKING SCHEDULE**