


SIGN NUMBER: 1
 TYPE: A
 QUANTITY: 1
 SIGN WIDTH: 12'-0"
 HEIGHT: 10'-0"
 TOTAL AREA: 120.0 Sq.Ft.
 BORDER TYPE: FLUSH
 RECESS: 0"
 WIDTH: 2"
 RADII: 12"
 NO. Z BARS: 3
 LENGTH: 136.0

SYMBOL	X	Y	WID	HT
M1_1	33.3	66.7	24	24
M1_1	83	66.7	24	24
ARDOWN	55	10.8	32.1	22

DESIGN BY: LA
 CHECKED BY: SK
 PROJECT ID: U-3109A
 DIV: 7
 DATE: Dec 12, 2016

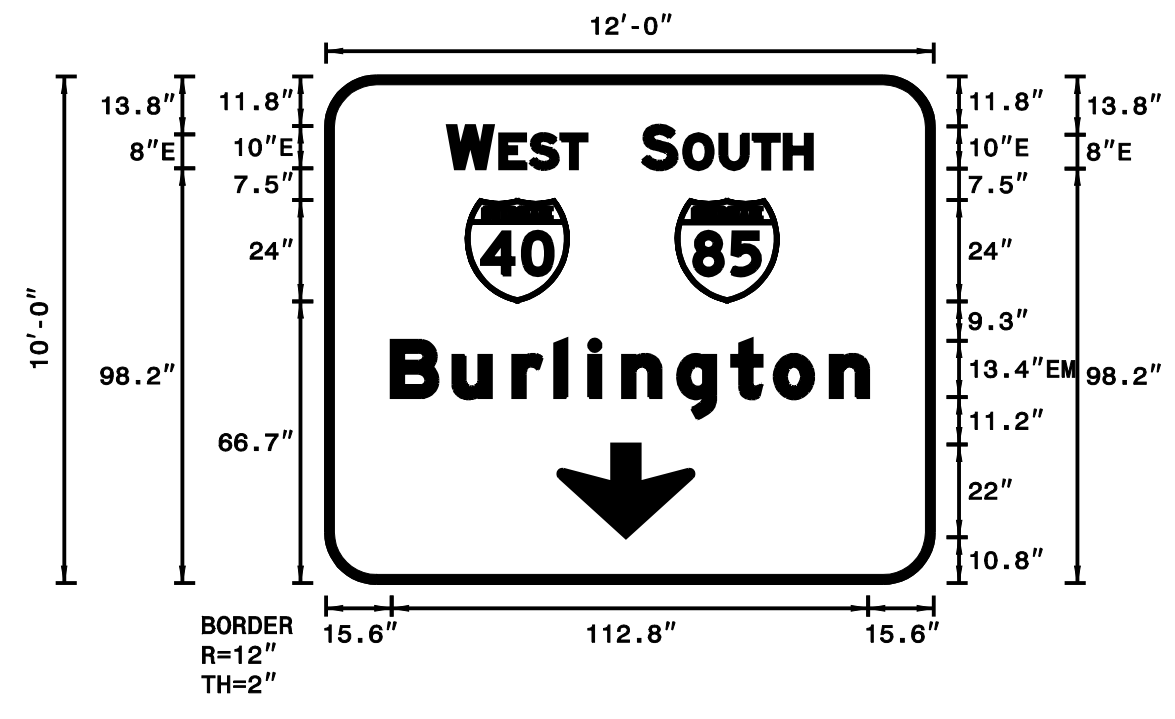


USE NOTES:
 1. Legend and border(except those that are colored black) shall be direct applied Grade A sheeting.
 2. Background shall be Grade C reflective sheeting.
 3. Shields; A, B, and C type arrows shall be on 0.032" (0.8mm) aluminum and demountable.

SIGN NUMBER: 2
 TYPE: A
 QUANTITY: 1
 SIGN WIDTH: 12'-6"
 HEIGHT: 8'-0"
 TOTAL AREA: 100.0 Sq.Ft.
 BORDER TYPE: FLUSH
 RECESS: 0"
 WIDTH: 2"
 RADII: 12"
 NO. Z BARS: 3
 LENGTH: 142.0

SYMBOL	X	Y	WID	HT
M1_1	19.1	41.7	24	24
M1_1	68.8	41.7	24	24
AR_Type B	113.9	37.6	22.4	25.5

DESIGN BY: LA
 CHECKED BY: SK
 PROJECT ID: U-3109A
 DIV: 7
 DATE: Nov 1, 2016

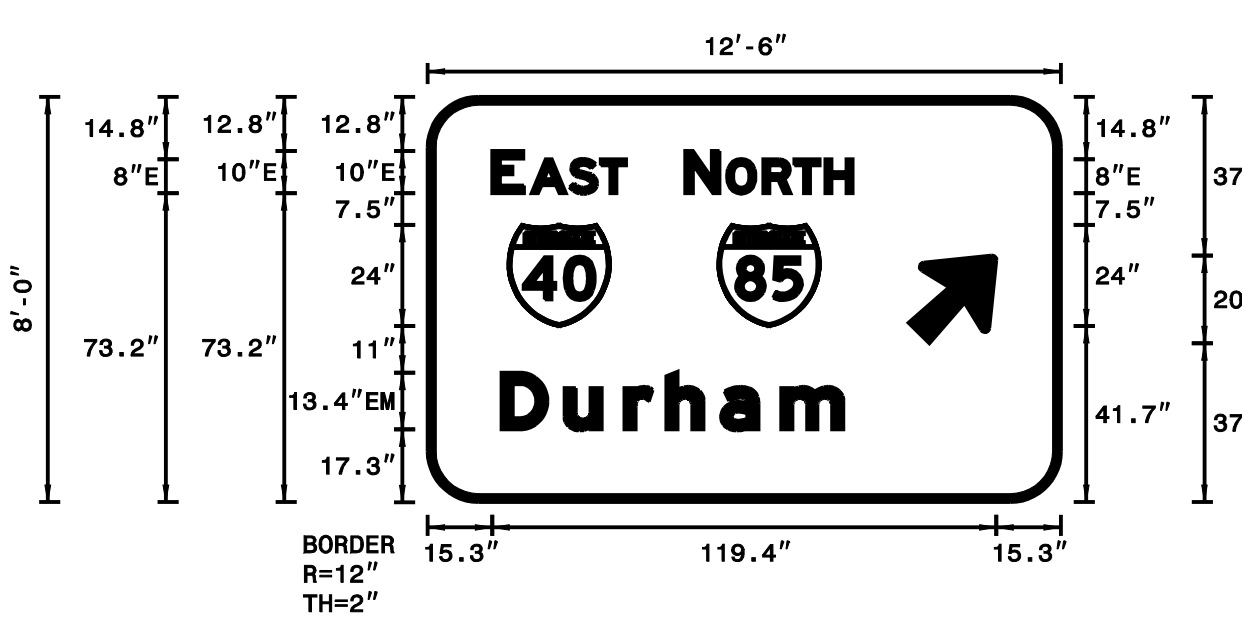

USE NOTES:
 1. Legend and border(except those that are colored black) shall be direct applied Grade A sheeting.
 2. Background shall be Grade C reflective sheeting.
 3. Shields; A, B, and C type arrows shall be on 0.032" (0.8mm) aluminum and demountable.

LETTER POSITIONS

Letter spacings are to start of next letter

Series/Size	Text Length
E 2000	32.9
E 2000	40.1
EM 2000	112.8

FILENAME: sign designs NORTH CAROLINA D.O.T. SIGN DETAIL

LETTER POSITIONS

Letter spacings are to start of next letter


Series/Size	Text Length
E 2000	31.7
E 2000	39.7
EM 2000	80.9

FILENAME: sign designs NORTH CAROLINA D.O.T. SIGN DETAIL

SIGN NUMBER: 3
 TYPE: A
 QUANTITY: 1
 SIGN WIDTH: 5'-6"
 HEIGHT: 9'-6"
 TOTAL AREA: 52.3 Sq.Ft.
 BORDER TYPE: FLUSH
 RECESS: 0"
 WIDTH: 1.5"
 RADII: 9"
 NO. Z BARS: 3
 LENGTH: 58.0

SYMBOL	X	Y	WID	HT
M1-5-3-24-8D	21	58.6	24	24
R3-5a	18	12.3	30	36

DESIGN BY: LA
 CHECKED BY: SK
 PROJECT ID: U-3109A
 DIV: 7
 DATE: Sep 13, 2016

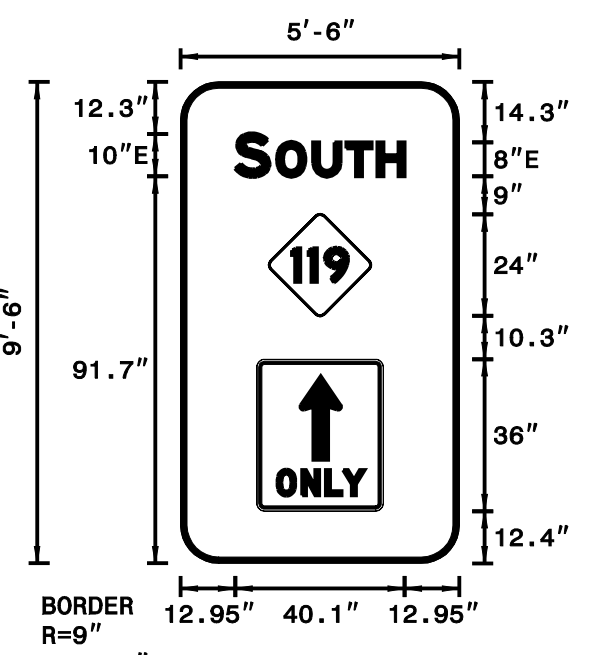


USE NOTES:
 1. Legend and border(except those that are colored black) shall be direct applied Grade A sheeting.
 2. Background shall be Grade C reflective sheeting.
 3. Shields; A, B, and C type arrows shall be on 0.032" (0.8mm) aluminum and demountable.

SIGN NUMBER: 4
 TYPE: A
 QUANTITY: 1
 SIGN WIDTH: 7'-6"
 HEIGHT: 9'-6"
 TOTAL AREA: 71.3 Sq.Ft.
 BORDER TYPE: FLUSH
 RECESS: 0"
 WIDTH: 2"
 RADII: 12"
 NO. Z BARS: 3
 LENGTH: 82.0

SYMBOL	X	Y	WID	HT
R3-5 (RIGHT)	30	10.1	30	36

DESIGN BY: LA
 CHECKED BY: SK
 PROJECT ID: U-3109A
 DIV: 7
 DATE: Sep 13, 2016

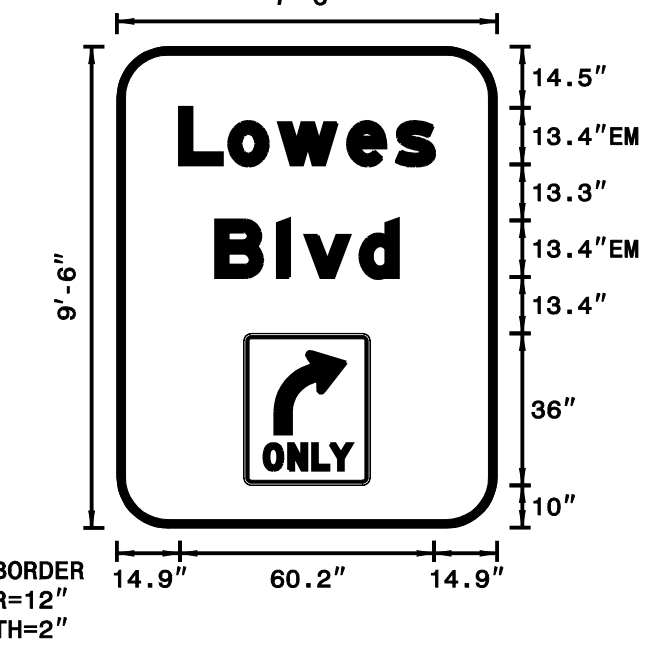

USE NOTES:
 1. Legend and border(except those that are colored black) shall be direct applied Grade A sheeting.
 2. Background shall be Grade C reflective sheeting.
 3. Shields; A, B, and C type arrows shall be on 0.032" (0.8mm) aluminum and demountable.

LETTER POSITIONS

Letter spacings are to start of next letter

Series/Size	Text Length
E 2000	40.1

FILENAME: sign designs NORTH CAROLINA D.O.T. SIGN DETAIL



LETTER POSITIONS

Letter spacings are to start of next letter

Series/Size	Text Length
EM 2000	60.2
EM 2000	43

FILENAME: sign designs NORTH CAROLINA D.O.T. SIGN DETAIL

DOCUMENT NOT CONSIDERED FINAL
 UNLESS ALL SIGNATURES COMPLETED

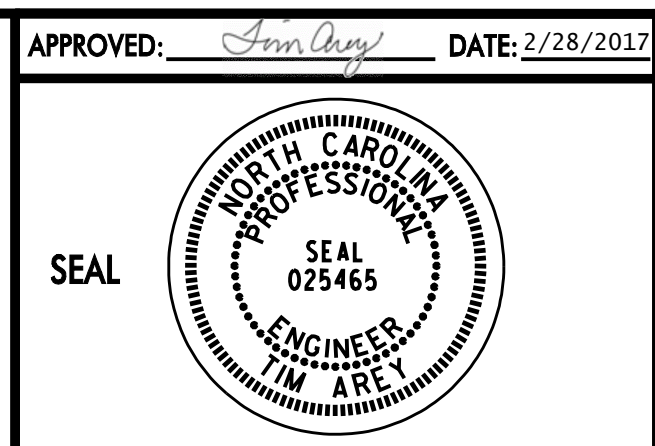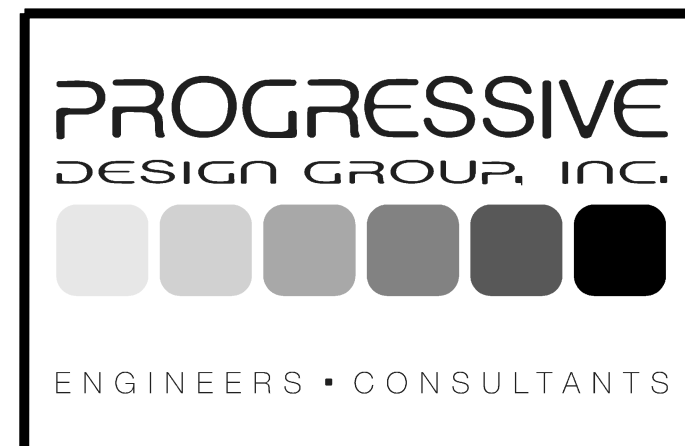

SIGNING PLAN
 TYPE A SIGN DESIGNS