

SIGN NUMBER: 201, 202 BACKG COLOR: Green
 TYPE: A COPY COLOR: White
 QUANTITY: 2
 SIGN WIDTH: 8'-0"
 HEIGHT: 5'-0"
 TOTAL AREA: 40.0 Sq.Ft.
 BORDER TYPE: FLUSH
 RECESS: 0"
 WIDTH: 1.5"
 RADII: 8"
 NO. Z BARS: 2
 LENGTH: 88.0

SYMBOL	X	Y	WID	HT
AR_Type A	67	6	18.3	29.3

MAT'L: 0.125" (3.2 mm) ALUMINUM

DESIGN BY: LA CHECKED BY: SK
 PROJECT ID: U-3109A DIV: 7 DATE: Nov 29, 2016

USE NOTES:
 1. Legend and border(except those that are colored black) shall be direct applied Grade C sheeting.
 2. Background shall be Grade C reflective sheeting.
 3. Shields; A, B, and C type arrows shall be on 0.032" (0.8mm) aluminum and demountable.

Spacing Factor is 1 unless specified otherwise

LETTER POSITIONS

Letter spacings are to start of next letter										Series/Size	
	E	X	I	T						Text Length	
	25.8	12.8	15.8	6.8	9	25.8					E 2000
		1	5	3							44.4
	13.8	9	17.1	14.6	41.5						E 2000
											40.7

FILENAME: sign designs NORTH CAROLINA D.O.T. SIGN DETAIL

SIGN NUMBER: 302
 TYPE: D
 QUANTITY: 1
 SIGN WIDTH: 4'-6"
 HEIGHT: 1'-6"
 TOTAL AREA: 6.8 Sq.Ft.
 BORDER TYPE: FLUSH
 RECESS: 0"
 WIDTH: 0.75"
 RADII: 3"
 NO. Z BARS: 1
 LENGTH:

SYMBOL	X	Y	WID	HT
AR_Type D	5.9	6	6	9

MAT'L: 0.125" (3.2 mm) ALUMINUM

DESIGN BY: LA CHECKED BY: SK
 PROJECT ID: U-3109A DIV: 7 DATE: Sep 13, 2016

USE NOTES:
 1. Legend and border(except those that are colored black) shall be direct applied Grade C sheeting.
 2. Background shall be Grade C reflective sheeting.

Spacing Factor is 1 unless specified otherwise

LETTER POSITIONS

Letter spacings are to start of next letter										Series/Size	
	M	e	b	a	n	e				Text Length	
	21.1	5.8	4.4	4.3	4.6	4.4	3.5	5.9			D 2000
											26.9

FILENAME: sign designs NORTH CAROLINA D.O.T. SIGN DETAIL

SIGN NUMBER: 301, 303, 304
 TYPE: D
 QUANTITY: 3
 SIGN WIDTH: 4'-6"
 HEIGHT: 1'-6"
 TOTAL AREA: 6.8 Sq.Ft.
 BORDER TYPE: FLUSH
 RECESS: 0"
 WIDTH: 0.75"
 RADII: 3"
 NO. Z BARS: 1
 LENGTH:

SYMBOL	X	Y	WID	HT
AR_Type D	39.2	6	6	9

MAT'L: 0.125" (3.2 mm) ALUMINUM

DESIGN BY: LA CHECKED BY: SK
 PROJECT ID: U-3109A DIV: 7 DATE: Sep 13, 2016


USE NOTES:
 1. Legend and border(except those that are colored black) shall be direct applied Grade C sheeting.
 2. Background shall be Grade C reflective sheeting.

Spacing Factor is 1 unless specified otherwise

LETTER POSITIONS

Letter spacings are to start of next letter										Series/Size	
	M	e	b	a	n	e				Text Length	
	5.8	5.8	4.4	4.3	4.6	4.4	3.5	21.3			D 2000
											26.9

FILENAME: sign designs NORTH CAROLINA D.O.T. SIGN DETAIL

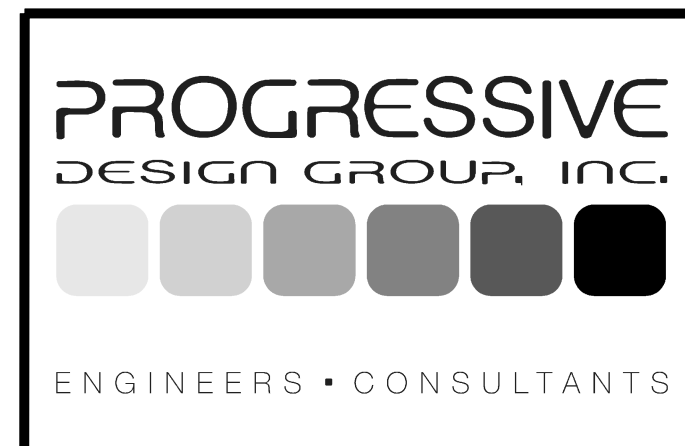

APPROVED: *John Arty* DATE: 2/28/2017

SEAL

SIGNING PLAN
 TYPE A AND D SIGN DESIGNS

DOCUMENT NOT CONSIDERED FINAL
 UNLESS ALL SIGNATURES COMPLETED