


TMP PHASE III - FINAL

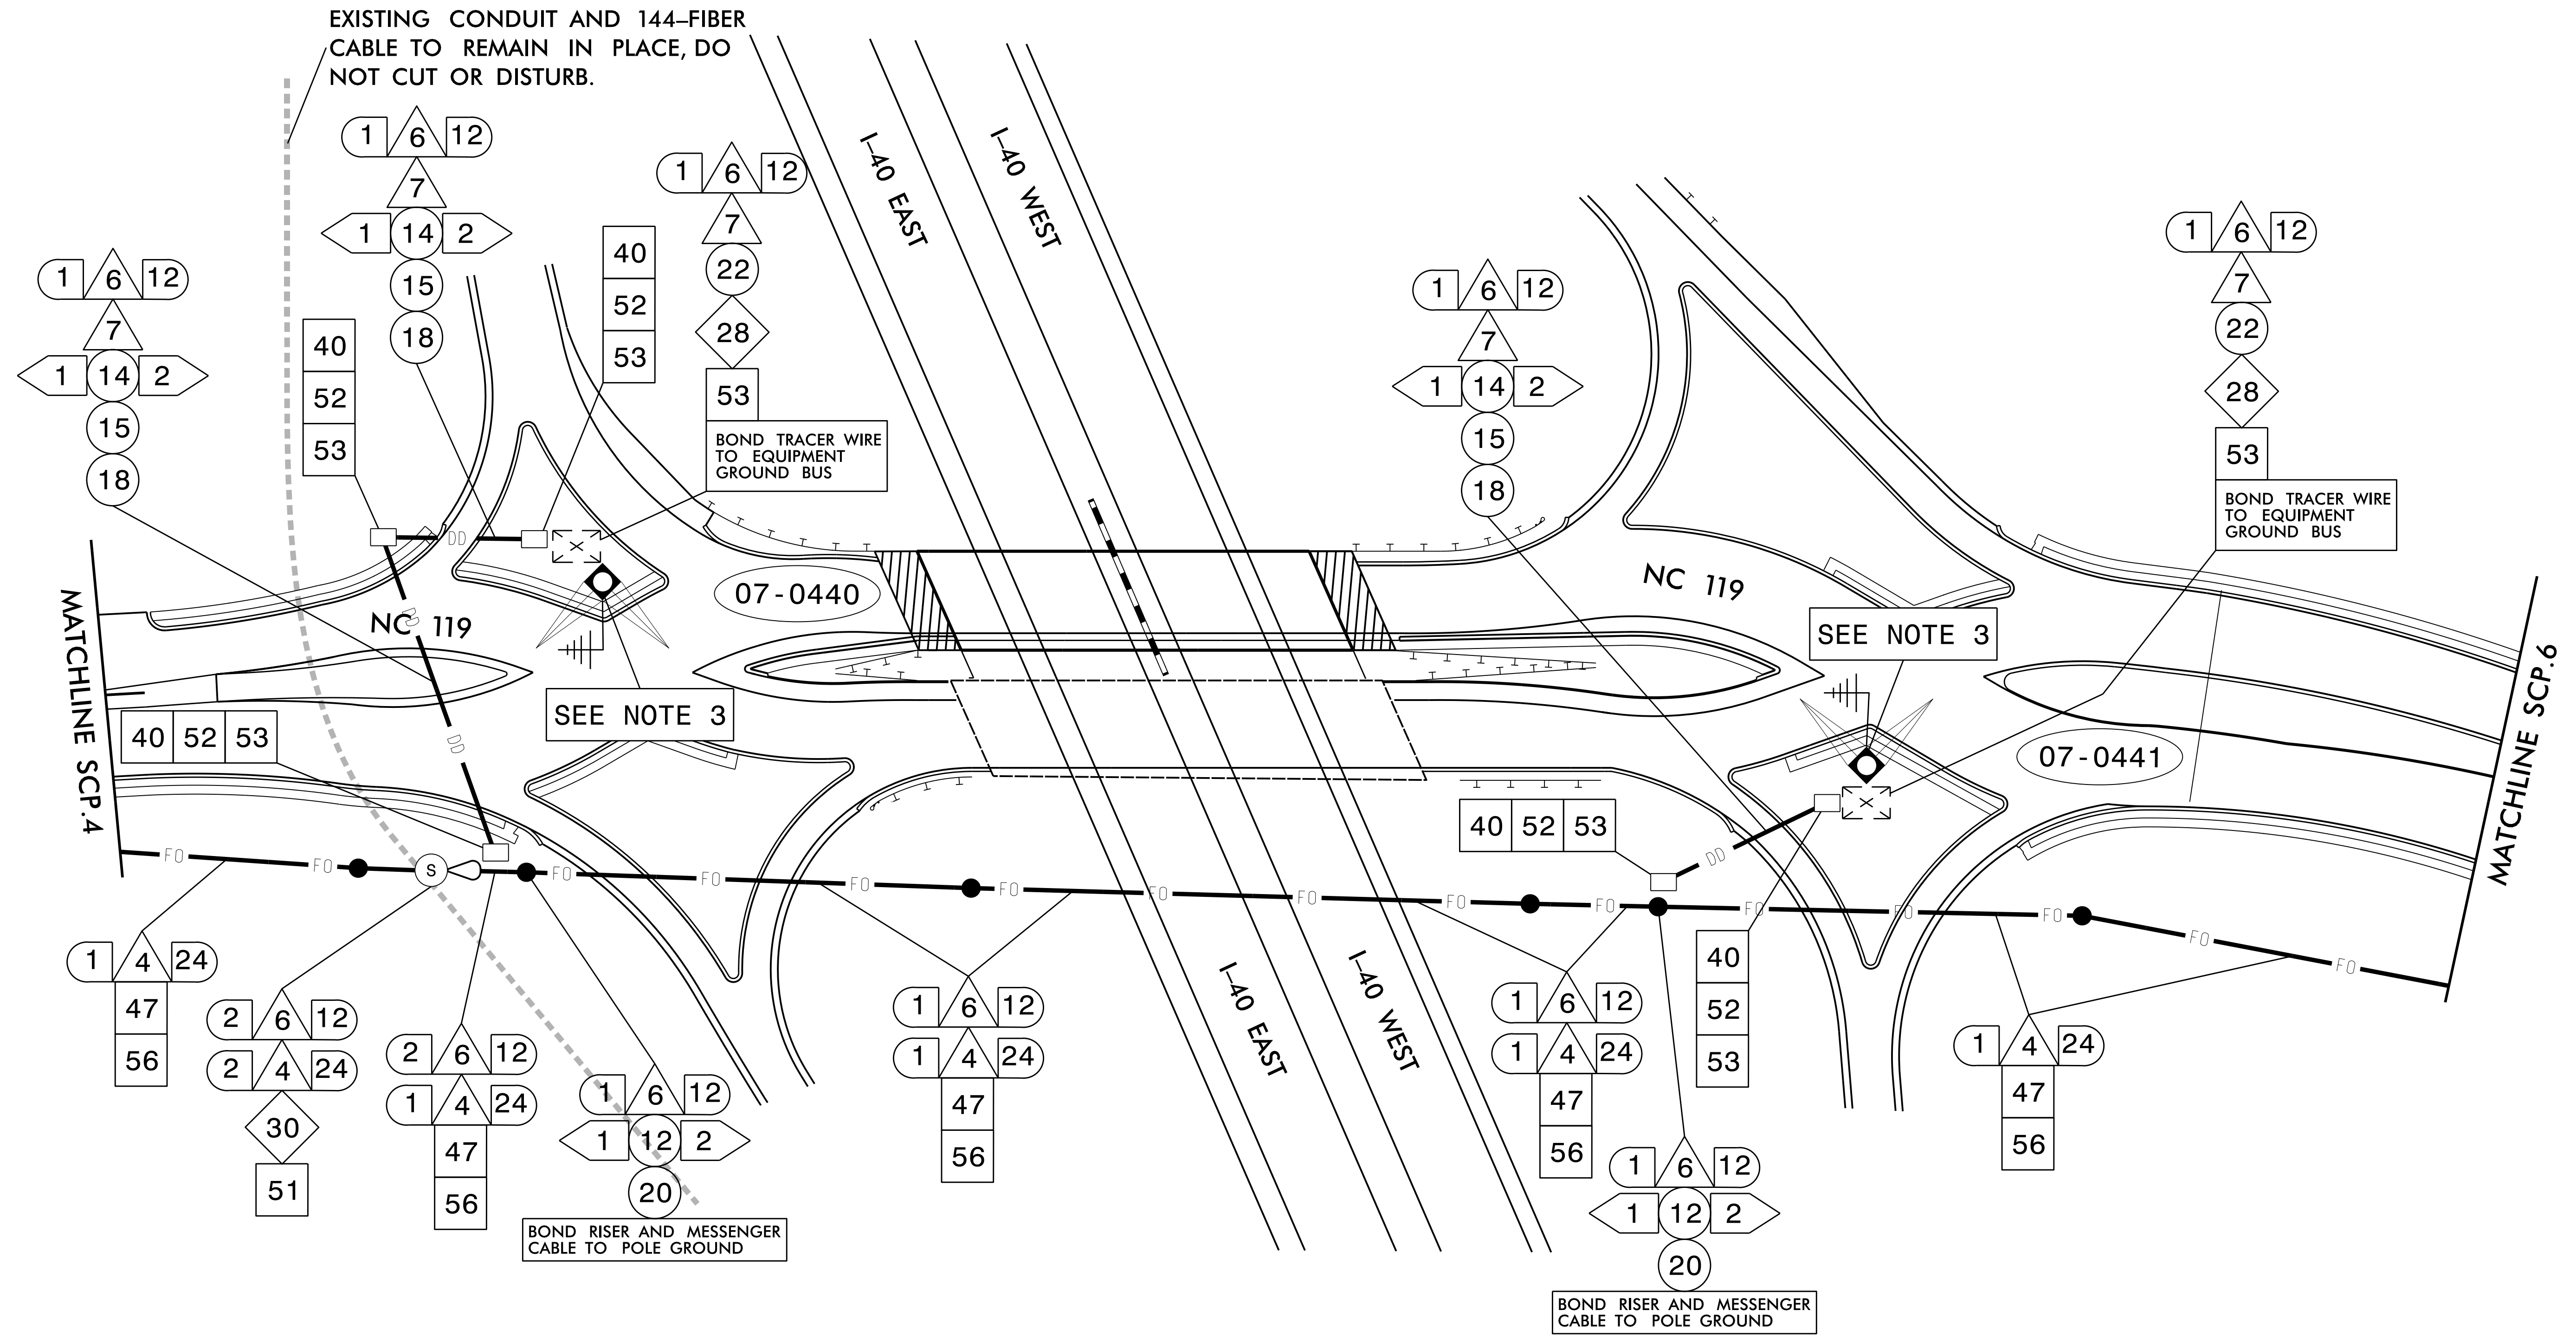

NOTES:

- 1) ALL ATTACHMENT POINTS ARE 52" BELOW POWER, FRONT SIDE OF POLE, UNLESS OTHERWISE NOTED.
- 2) PROVIDE GPS COORDINATES FOR ALL JUNCTION BOX AND SPLICE ENCLOSURE LOCATIONS.
- 3) REMOVE EXISTING RADIO ASSEMBLY AND RETURN TO THE ENGINEER.

| | | | |
|---|--|---|--|
| <p>TMP PHASE III - FINAL</p> <p>Prepared in the Offices of:</p> | | <p>DOCUMENT NOT CONSIDERED FINAL UNLESS ALL SIGNATURES COMPLETED</p> | |
| <p>SIGNAL COMMUNICATIONS CABLE AND CONDUIT ROUTING PLANS</p> <p>DIVISION 07 ALAMANCE COUNTY MEBAHE</p> <p>PLAN DATE: DECEMBER 2016 REVIEWED BY: <i>Neil Avery</i></p> <p>PREPARED BY: A. J. SKUCE</p> | | <p>SCALE 0 50</p> <p>1" = 50'</p> | |
| <p>REVISIONS</p> | | <p>INIT. DATE</p> | |
| <p>CADD Filename:</p> | | <p>Gregory A. Fuller 1/27/2017</p> | |