


TMP PHASE - FINAL

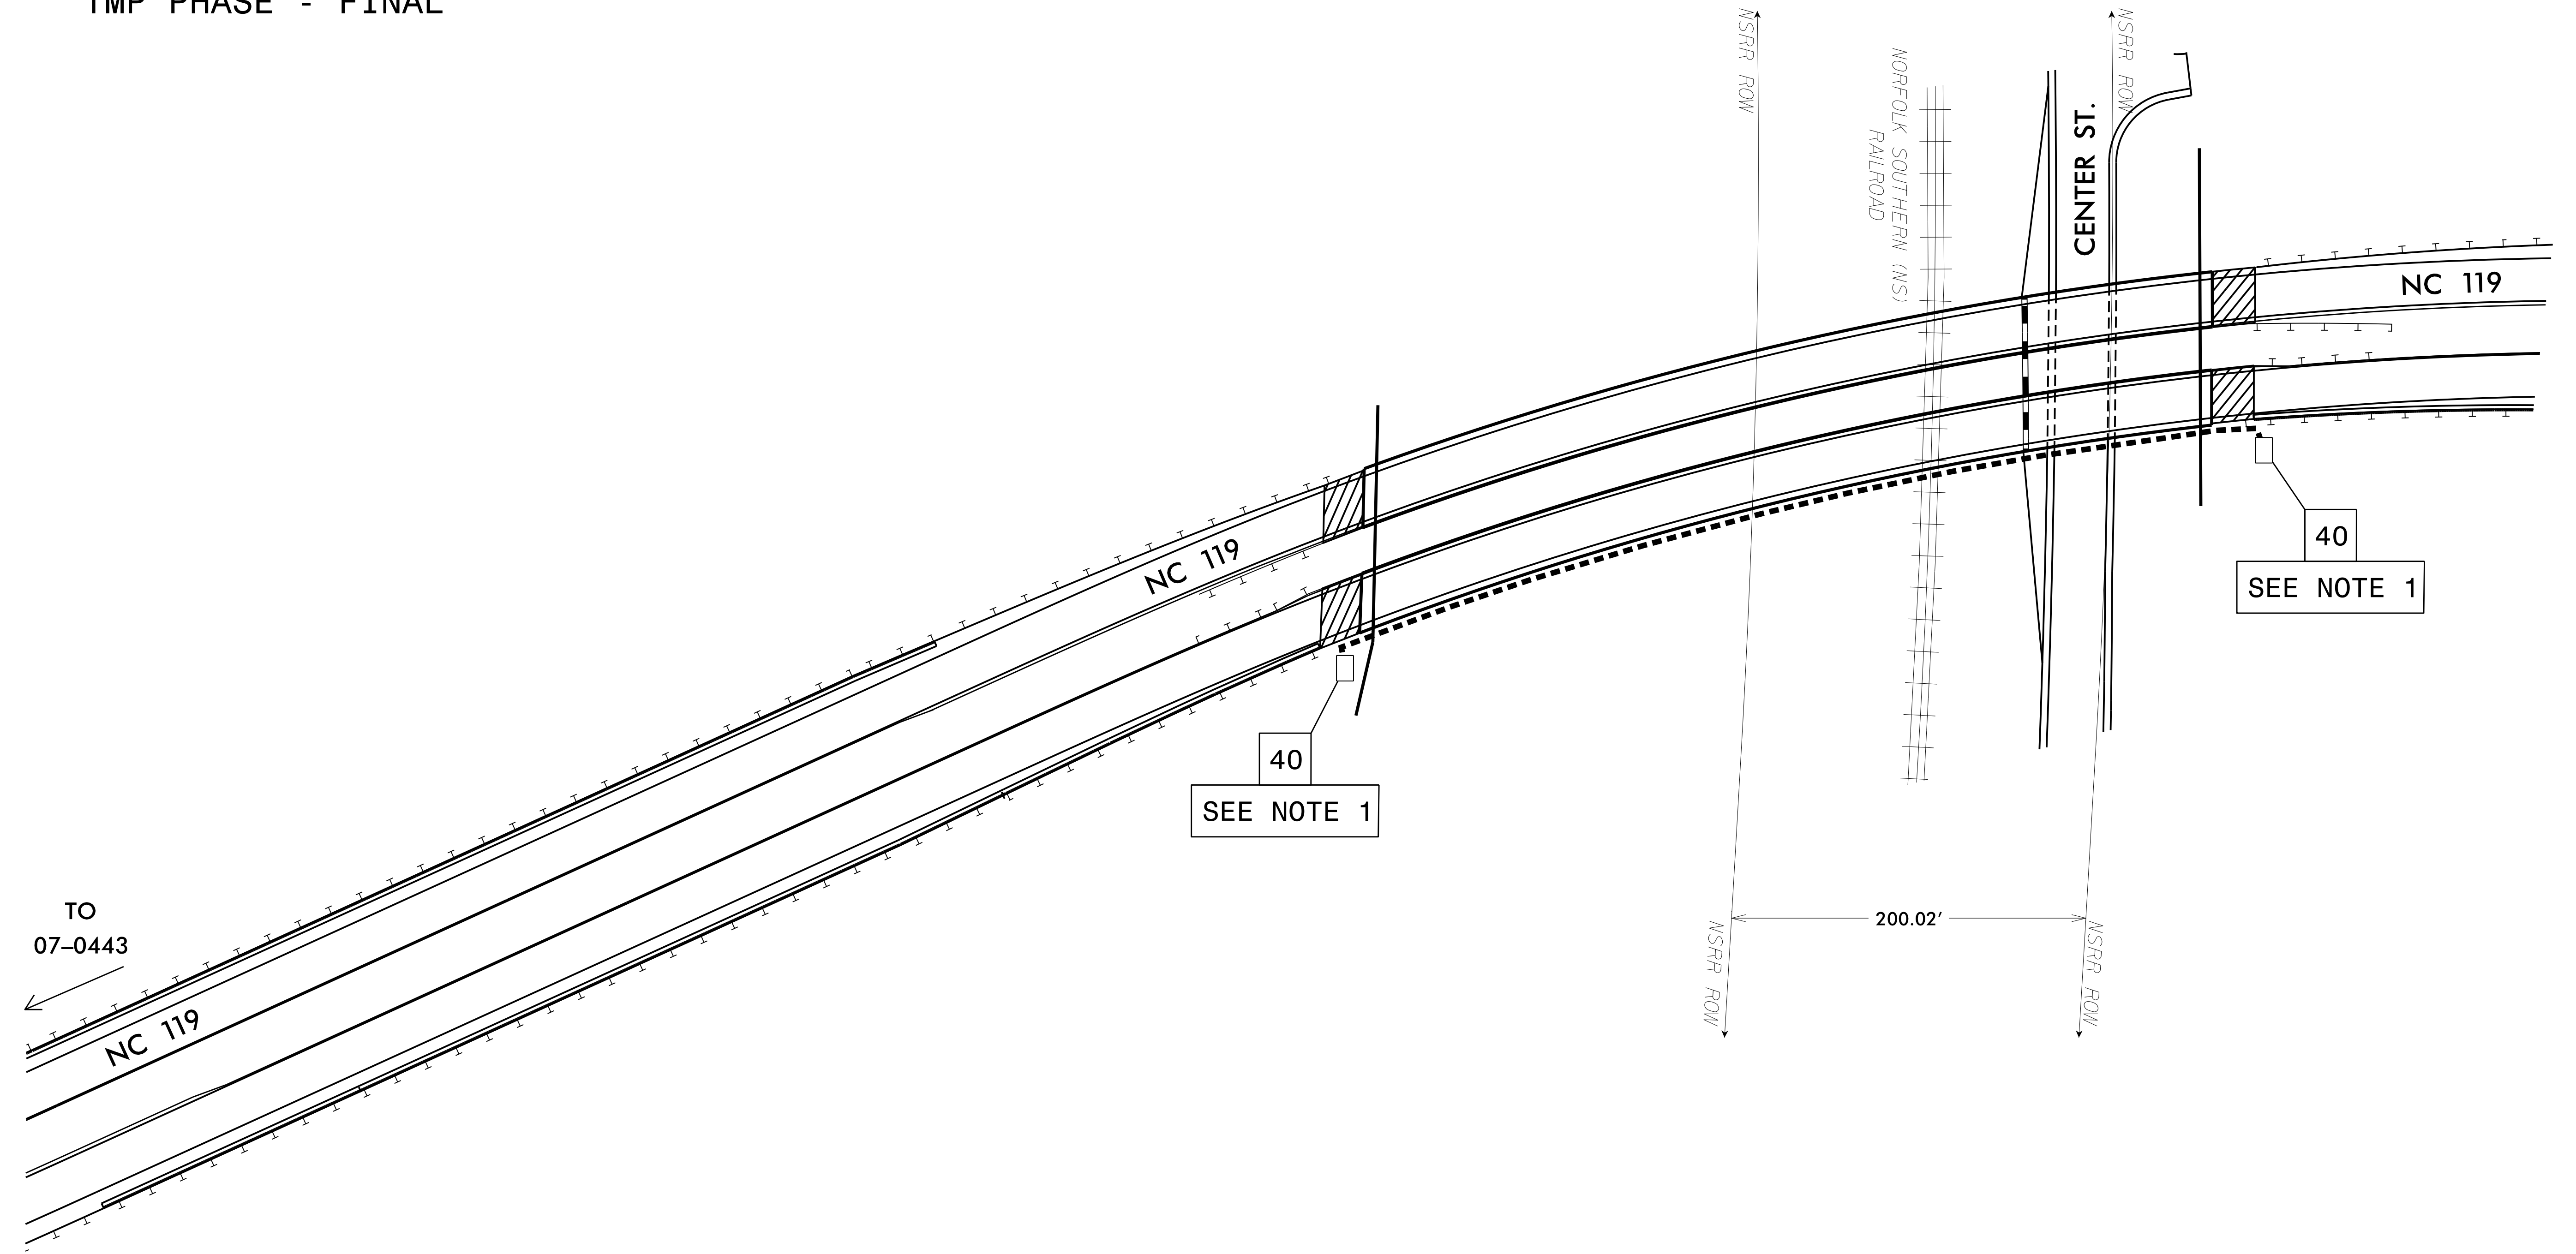

NOTES:

- 1) EXTEND BRIDGE MOUNTED CONDUIT (INSTALLED BY OTHERS) INTO NEW JUNCTION BOX AND SEAL ENDS FOR FUTURE USE.

TMP PHASE - FINAL

DOCUMENT NOT CONSIDERED FINAL UNLESS ALL SIGNATURES COMPLETED

	<p>COMMUNICATIONS CABLE AND CONDUIT ROUTING PLANS</p>		
	<p>DIVISION 07 ALAMANCE COUNTY</p> <p>PLAN DATE: JANUARY 2017</p> <p>PREPARED BY: A. J. SKUCE</p>	<p>MEBANE</p> <p>REVIEWED BY: <i>Neil Avery</i></p> <p>INIT. DATE</p>	
<p>750 N. Greenfield Pkwy., Garner, NC 27529</p> <p>SCALE: 1" = 50'</p>	<p>CADD Filename:</p>		<p>DocuSign by: Gregory A. Fuller</p>