


9/11/2015 10:16:45 AM G:\Projects\2014\U-3109A\Structures\Site 2\Site 2-Str 2 Bridge 436 (SBL)\Drawings\Final\402_U3109A_smu_br.dgn

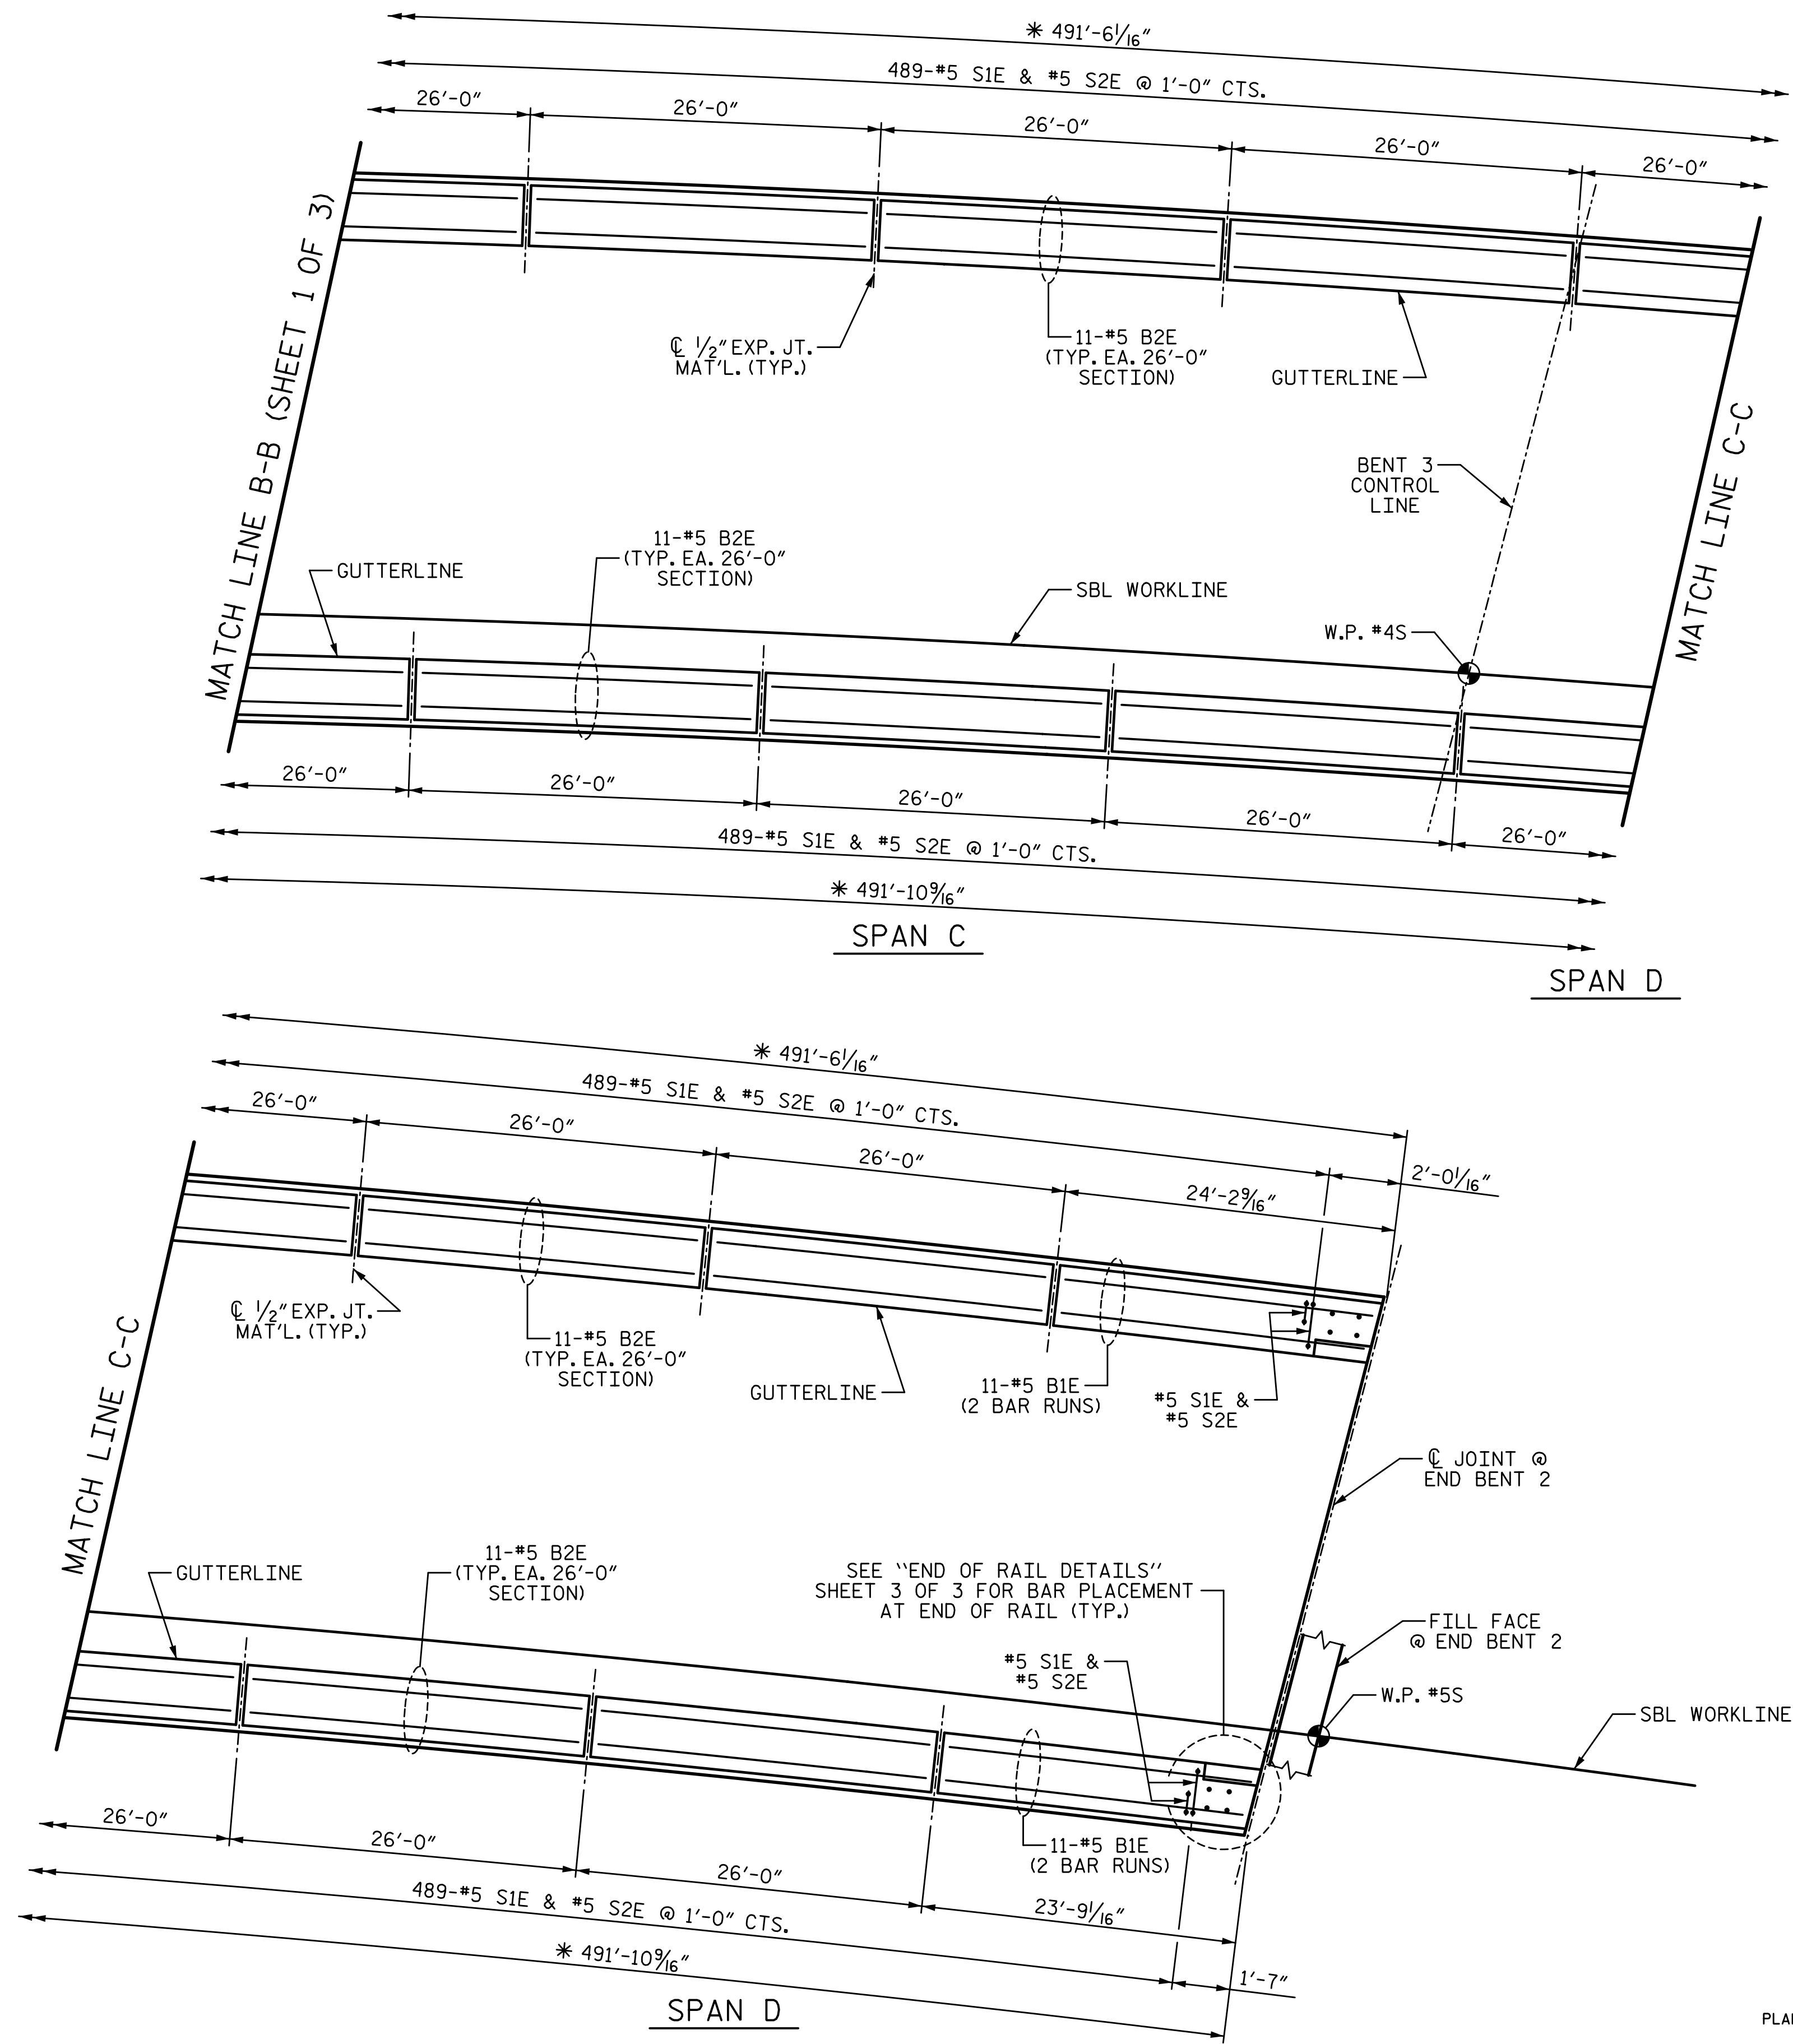

PART PLAN OF BARRIER RAIL

ALL DIMENSIONS ARE MEASURED ALONG OUTSIDE FACE OF BARRIER RAIL
* @ 60° F


PROJECT NO. U-3109A
ALAMANCE COUNTY
STATION: 146+61.35 -L-

SHEET 2 OF 3

STATE OF NORTH CAROLINA
DEPARTMENT OF TRANSPORTATION
RALEIGH
SUPERSTRUCTURE
**CONCRETE
BARRIER RAIL**
(SBL)

REVISIONS						SHEET NO. S02-28
NO.	BY:	DATE:	NO.	BY:	DATE:	
1			3			TOTAL SHEETS S02-51
2			4			

PLANS PREPARED BY:
SE & A
SIMPSON ENGINEERS & ASSOCIATES
5640 Dillard Drive
Suite 200
Cary, NC 27518
(919) 852-0468
(919) 852-0598 (Fax)
www.simpsonengr.com
LICENSURE NO. C-2521

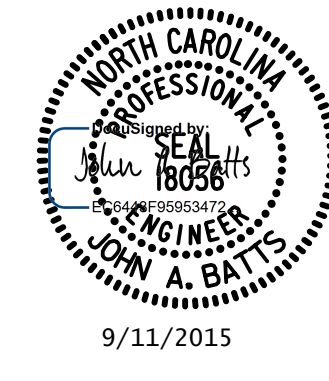

DRAWN BY: T. BANKOVICH DATE: 9-15
CHECKED BY: J.A. BATTS DATE: 9-15
DESIGN ENGINEER OF RECORD: J.A. BATTS DATE: 9-15

STR. #2