
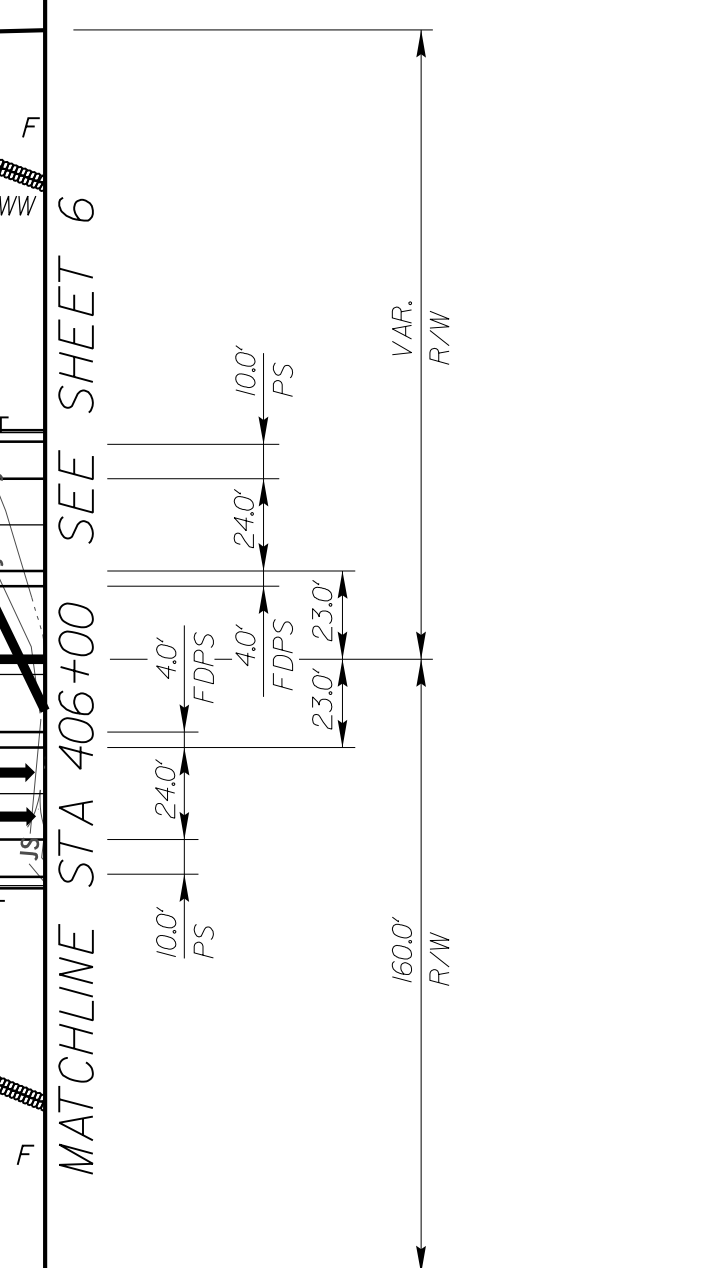
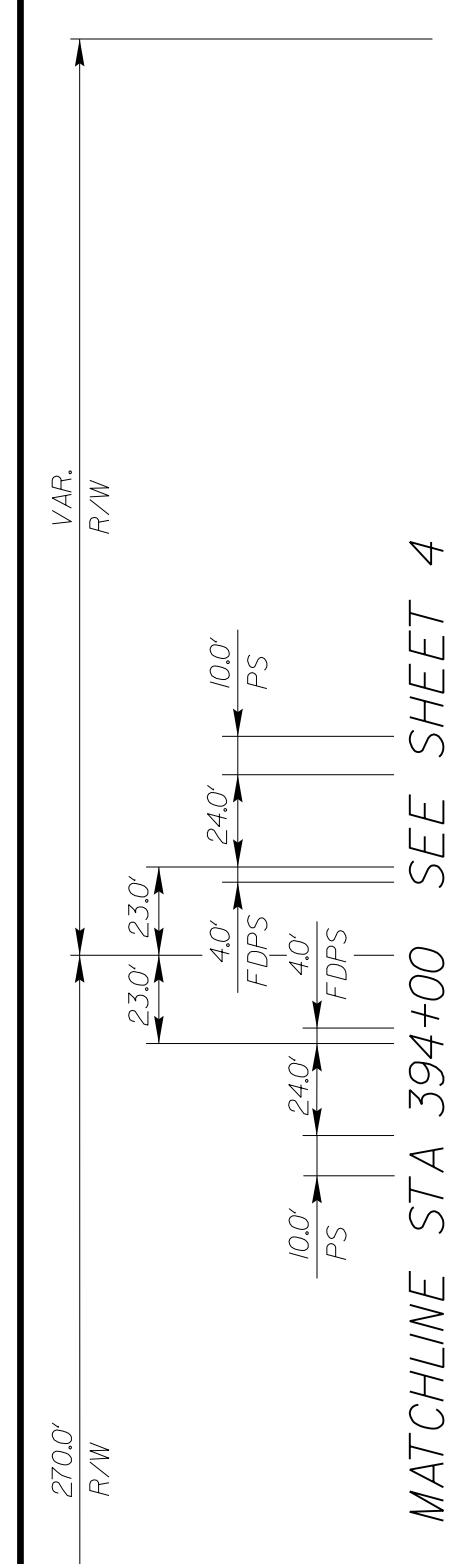


PROJECT REFERENCE NO. <i>R-2707C</i>		SHEET NO. 5	
RW SHEET NO.			
ROADWAY DESIGN ENGINEER		HYDRAULICS ENGINEER	
DOCUMENT NOT CONSIDERED FINAL UNLESS ALL SIGNATURES COMPLETED			

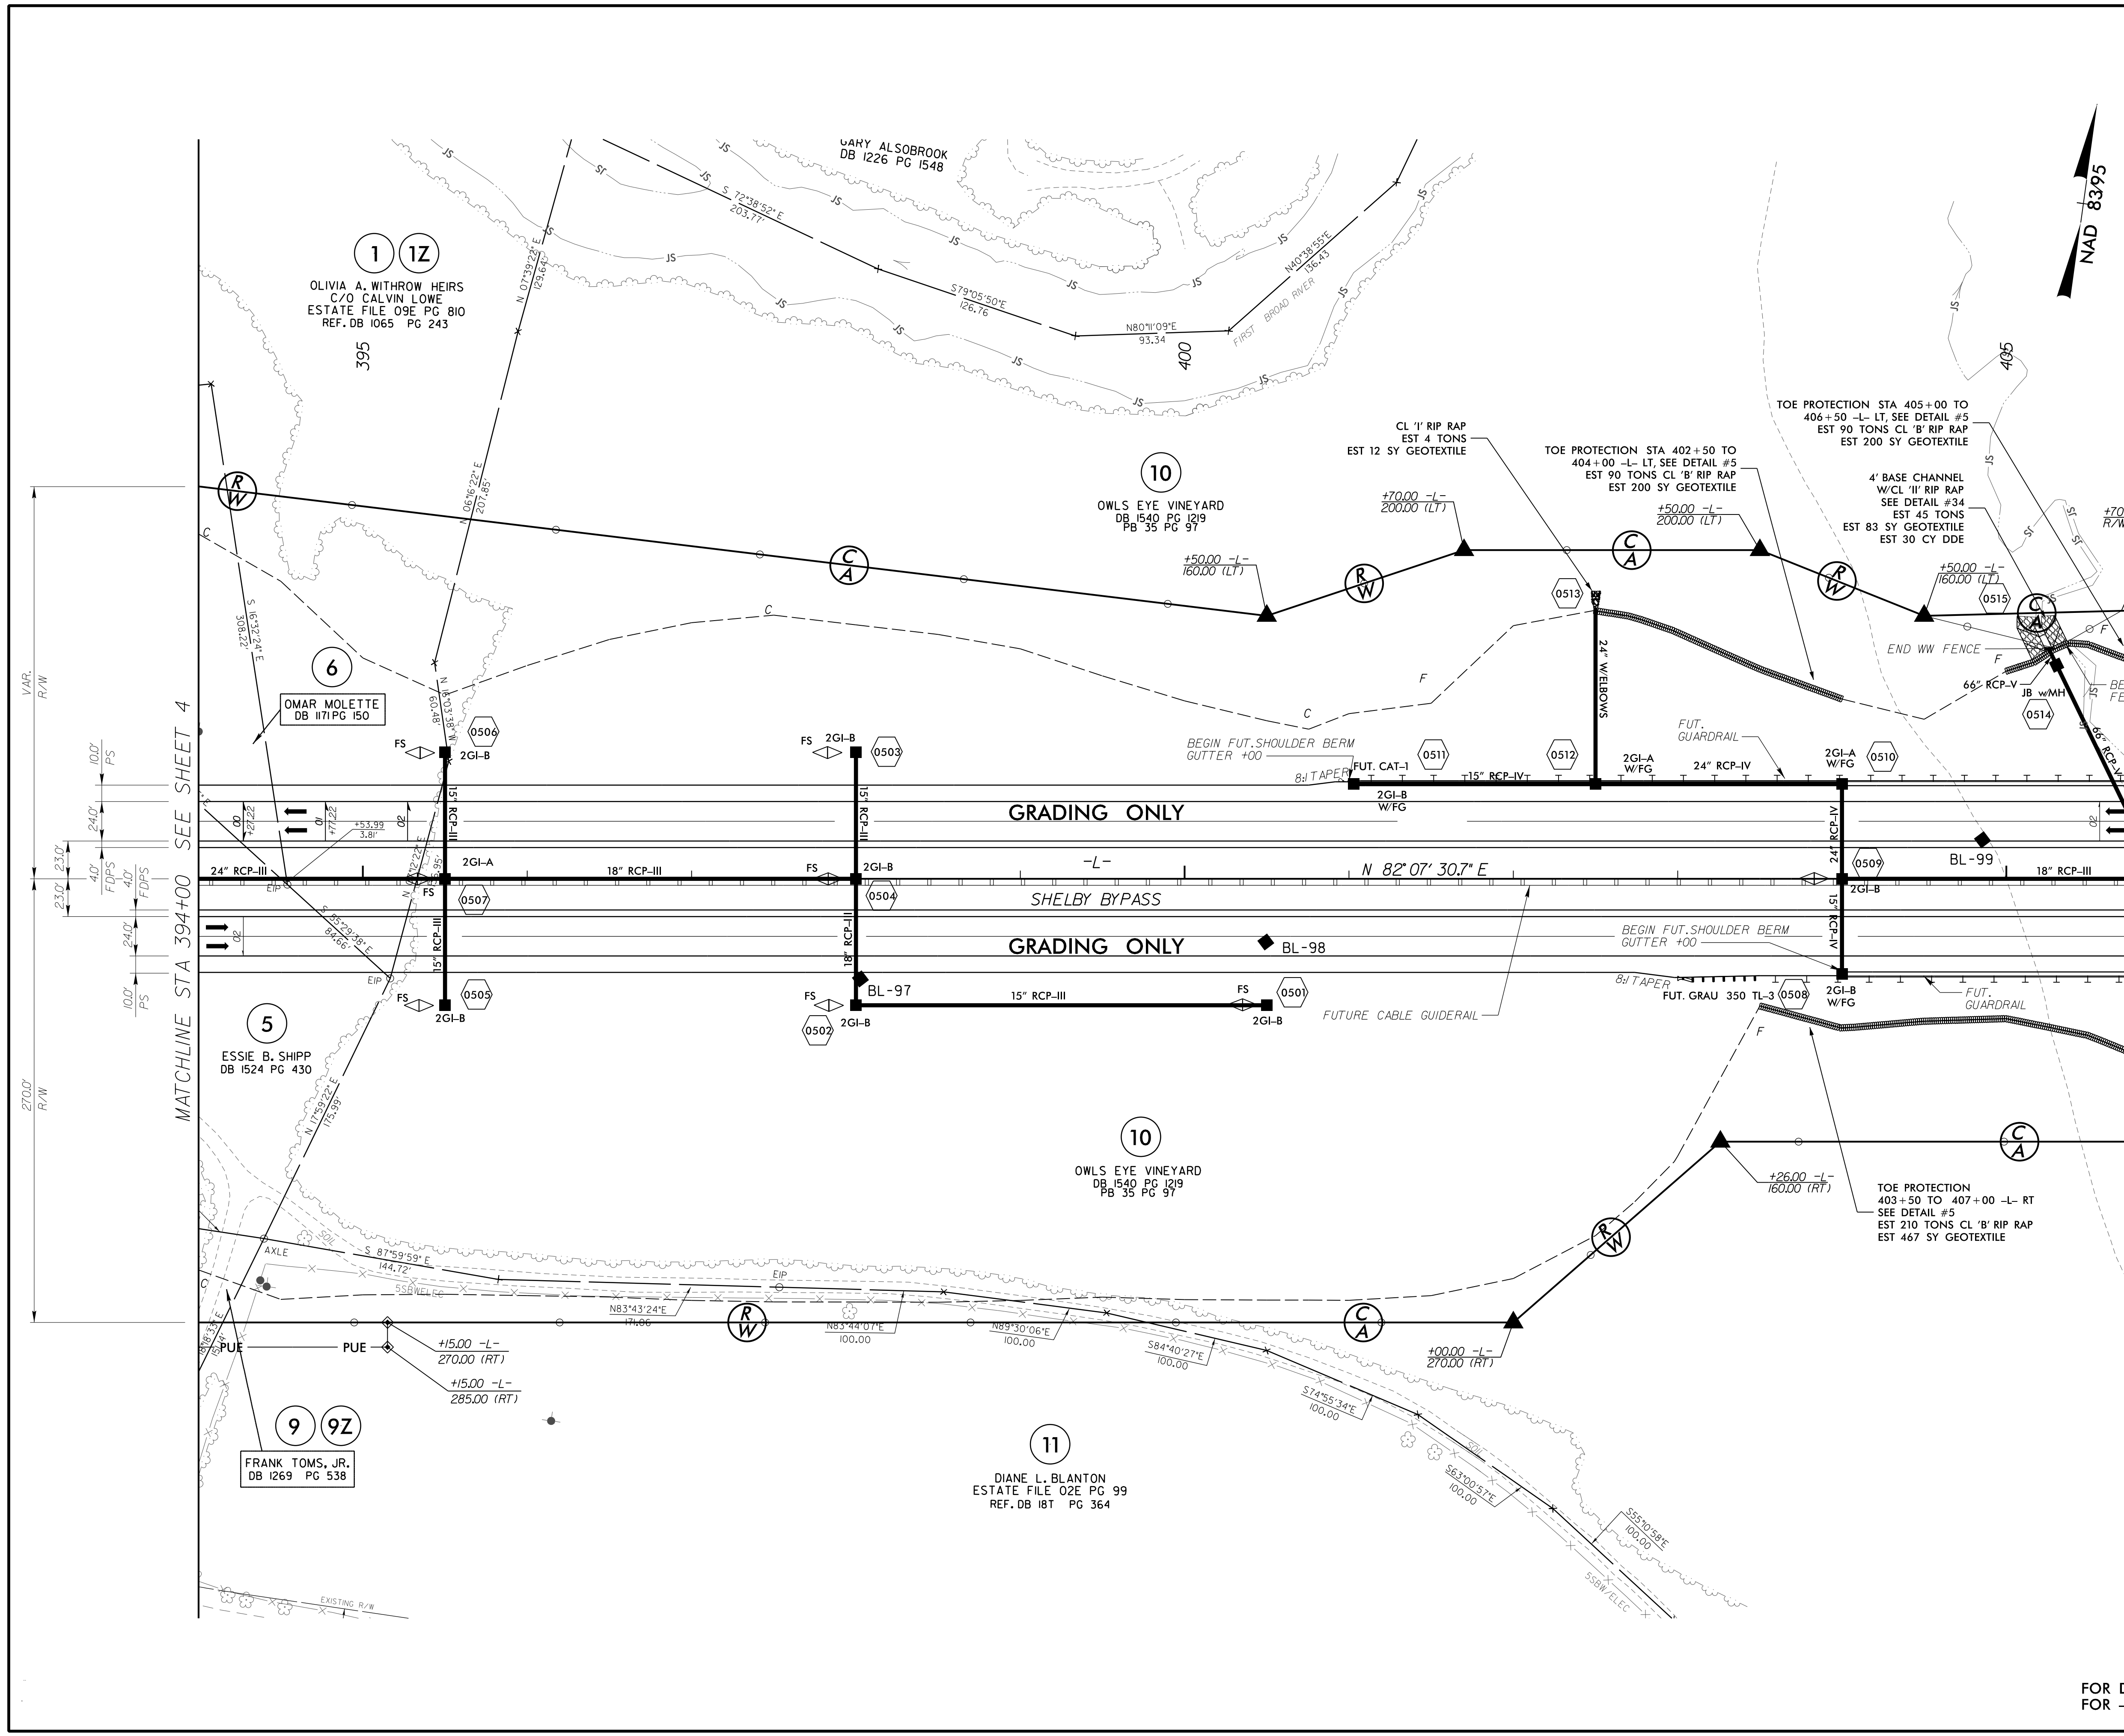

MATCHLINE STA 394+00 SEE SHEET 4

MATCHLINE STA 406+00 SEE SHEET 6

1 1Z
OLIVIA A. WITHROW HEIRS
C/O CALVIN LOWE
ESTATE FILE 09E PG 810
REF. DB 1065 PG 243

10
OWLS EYE VINEYARD
DB 1540 PG 1219
PB 35 PG 97

6
OMAR MOLETTE
DB 1171 PG 150

5
ESSIE B. SHIPP
DB 1524 PG 430

9 9Z
FRANK TOMS, JR.
DB 1269 PG 538

11
DIANE L. BLANTON
ESTATE FILE 02E PG 99
REF. DB 18T PG 364

FOR DITCH DETAILS SEE SHEETS 2D-1 AND 2D-2
FOR -L- PROFILE SEE SHEET 44