
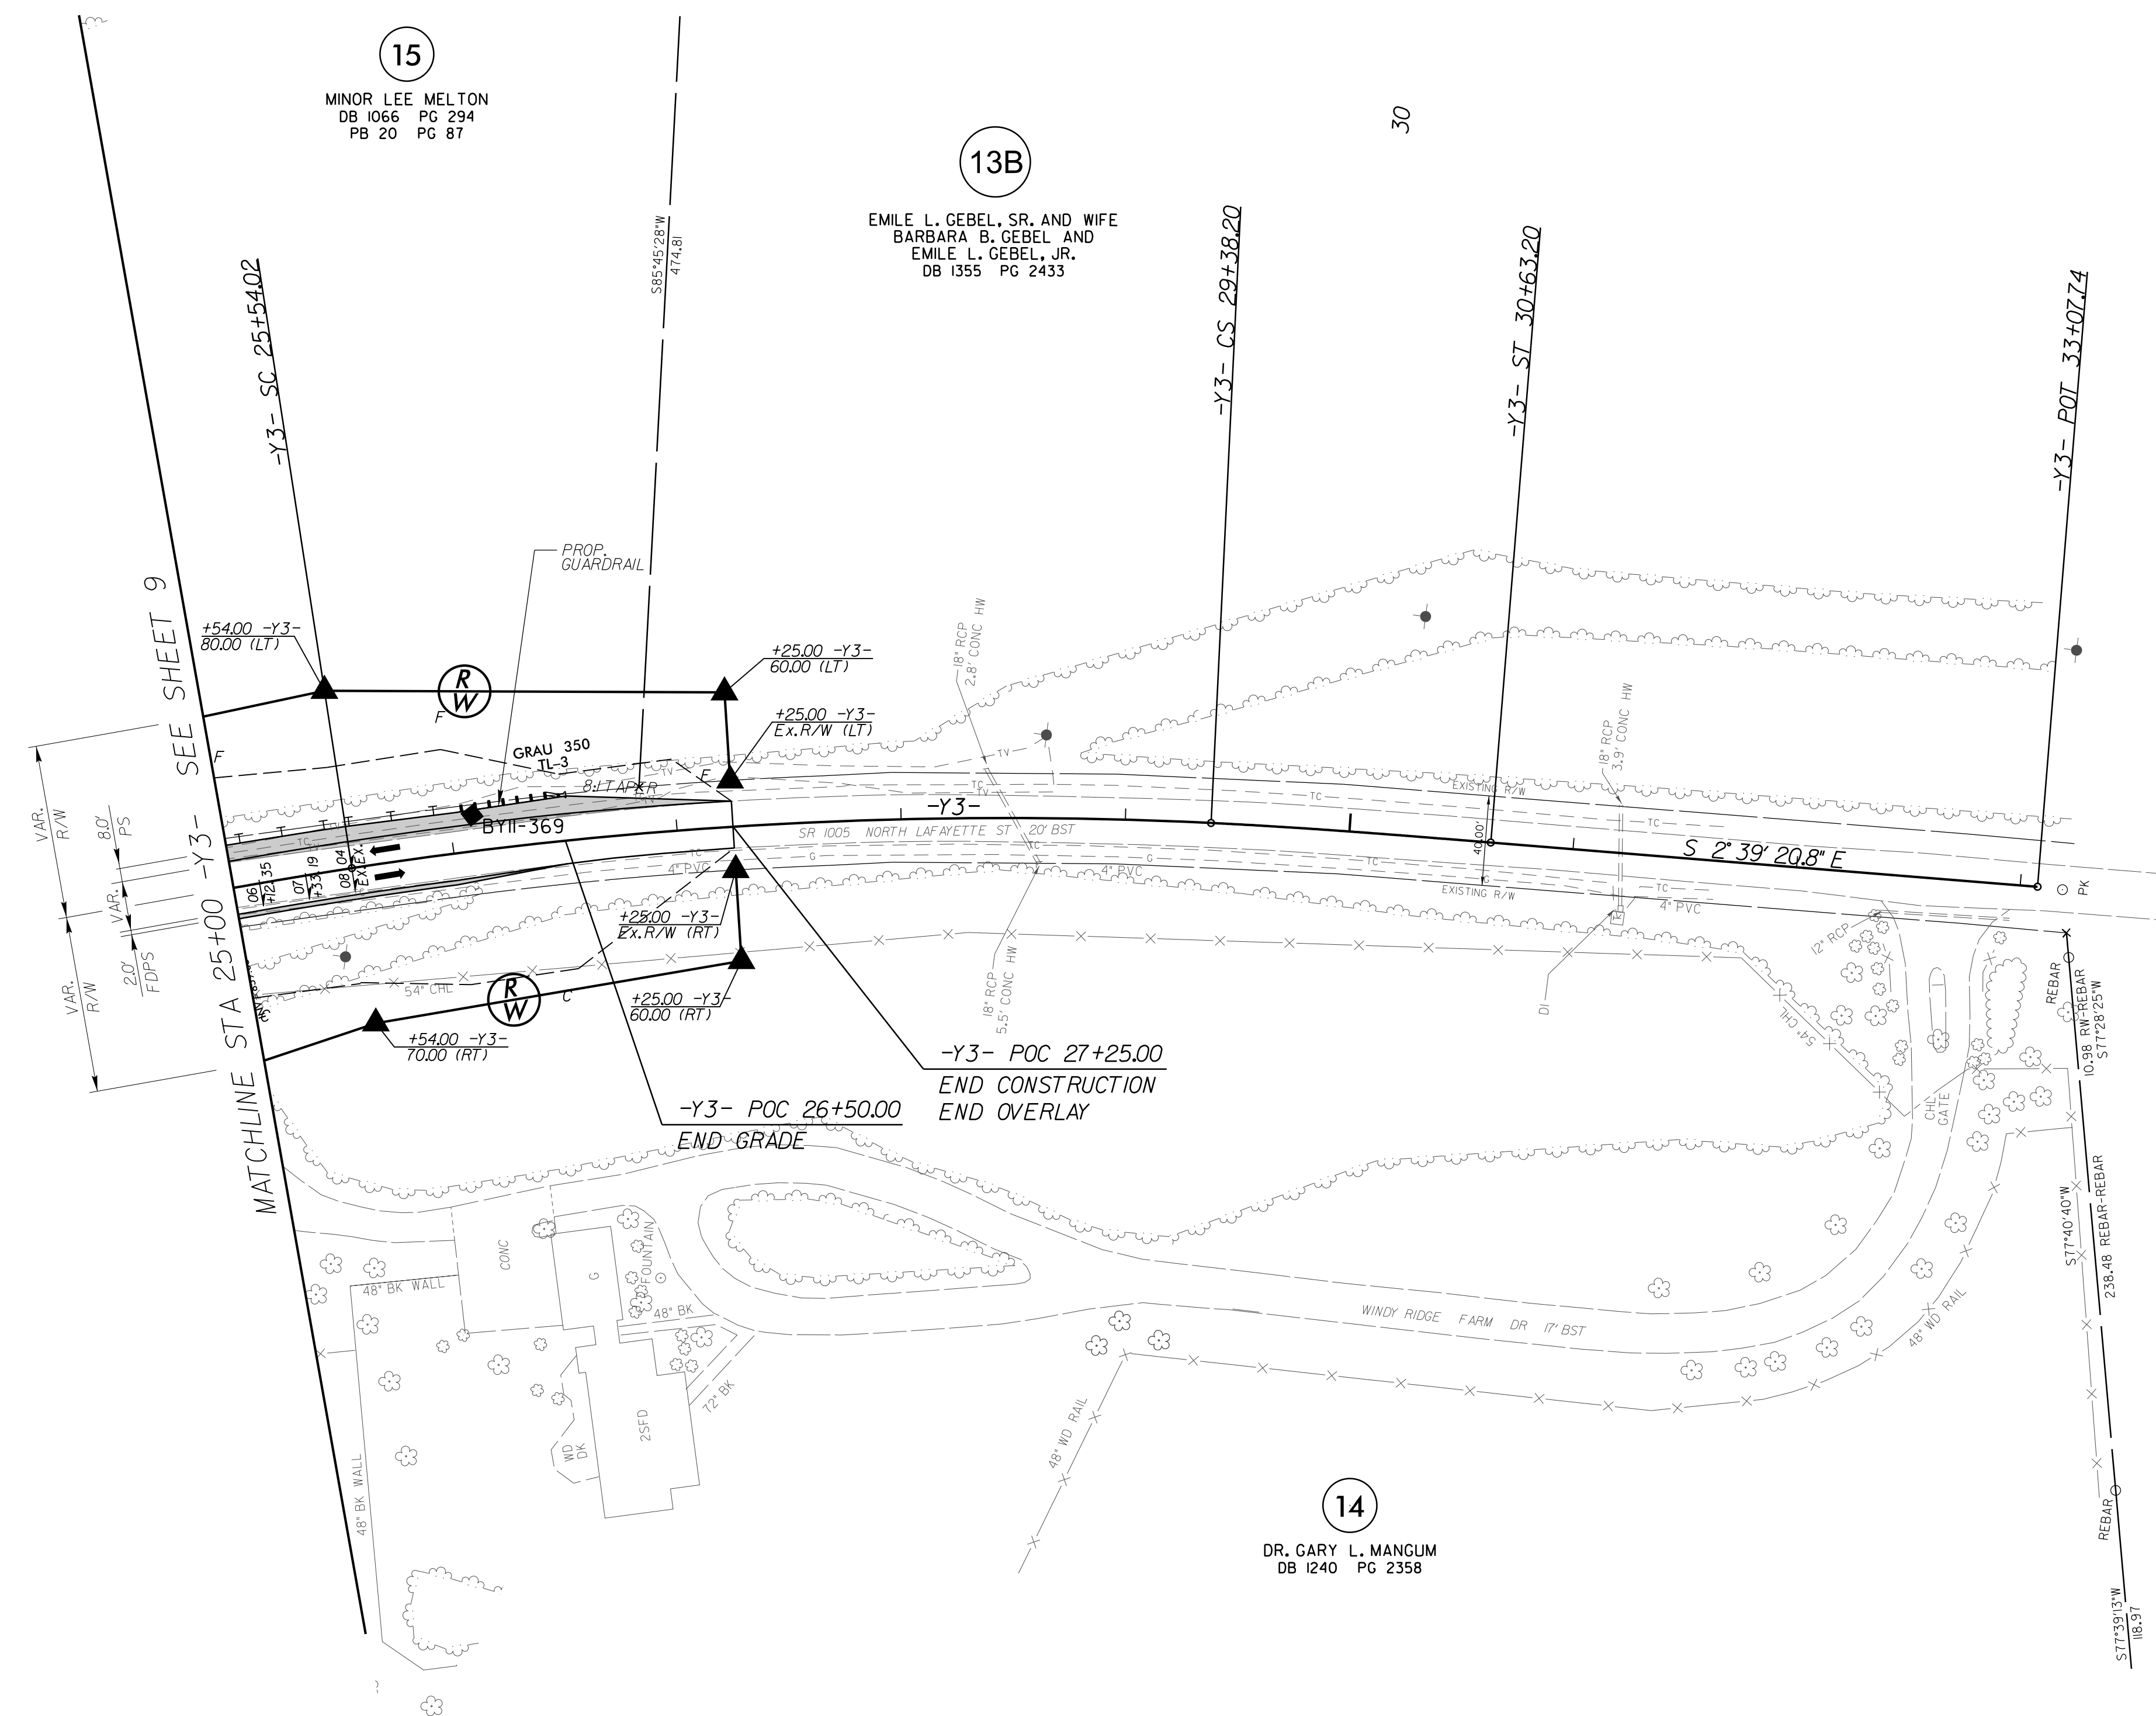


PROJECT REFERENCE NO. <i>R-2707C</i>		SHEET NO. 27	
RW SHEET NO.			
ROADWAY DESIGN ENGINEER		HYDRAULICS ENGINEER	
DOCUMENT NOT CONSIDERED FINAL UNLESS ALL SIGNATURES COMPLETED			

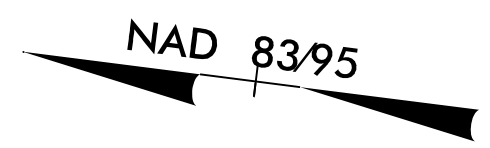

15
MINOR LEE MELTON
DB 1066 PG 294
PB 20 PG 87

13B
EMILE L. GEBEL, SR. AND WIFE
BARBARA B. GEBEL AND
EMILE L. GEBEL, JR.
DB 1355 PG 2433

14
DR. GARY L. MANGUM
DB 1240 PG 2358

-Y3-

<i>Pls Sta 25+12.36</i>	<i>PI Sta 27+46.76</i>	<i>Pls Sta 29+79.88</i>
<i>Os = 1' 52' 30.0"</i>	<i>Δ = 11' 31' 31.6" (RT)</i>	<i>Os = 1' 52' 30.0"</i>
<i>Ls = 125.00'</i>	<i>D = 3' 00' 00.0"</i>	<i>Ls = 125.00'</i>
<i>LT = 83.34'</i>	<i>L = 384.18</i>	<i>LT = 83.34'</i>
<i>ST = 41.67'</i>	<i>T = 192.74'</i>	<i>ST = 41.67'</i>
	<i>R = 1,909.86'</i>	
	<i>SE = EXIST.</i>	