
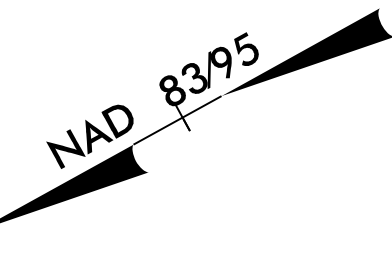


PROJECT REFERENCE NO. <i>R-2707C</i>		SHEET NO. 31	
RW SHEET NO.			
ROADWAY DESIGN ENGINEER		HYDRAULICS ENGINEER	
<b>DOCUMENT NOT CONSIDERED FINAL UNLESS ALL SIGNATURES COMPLETED</b>			

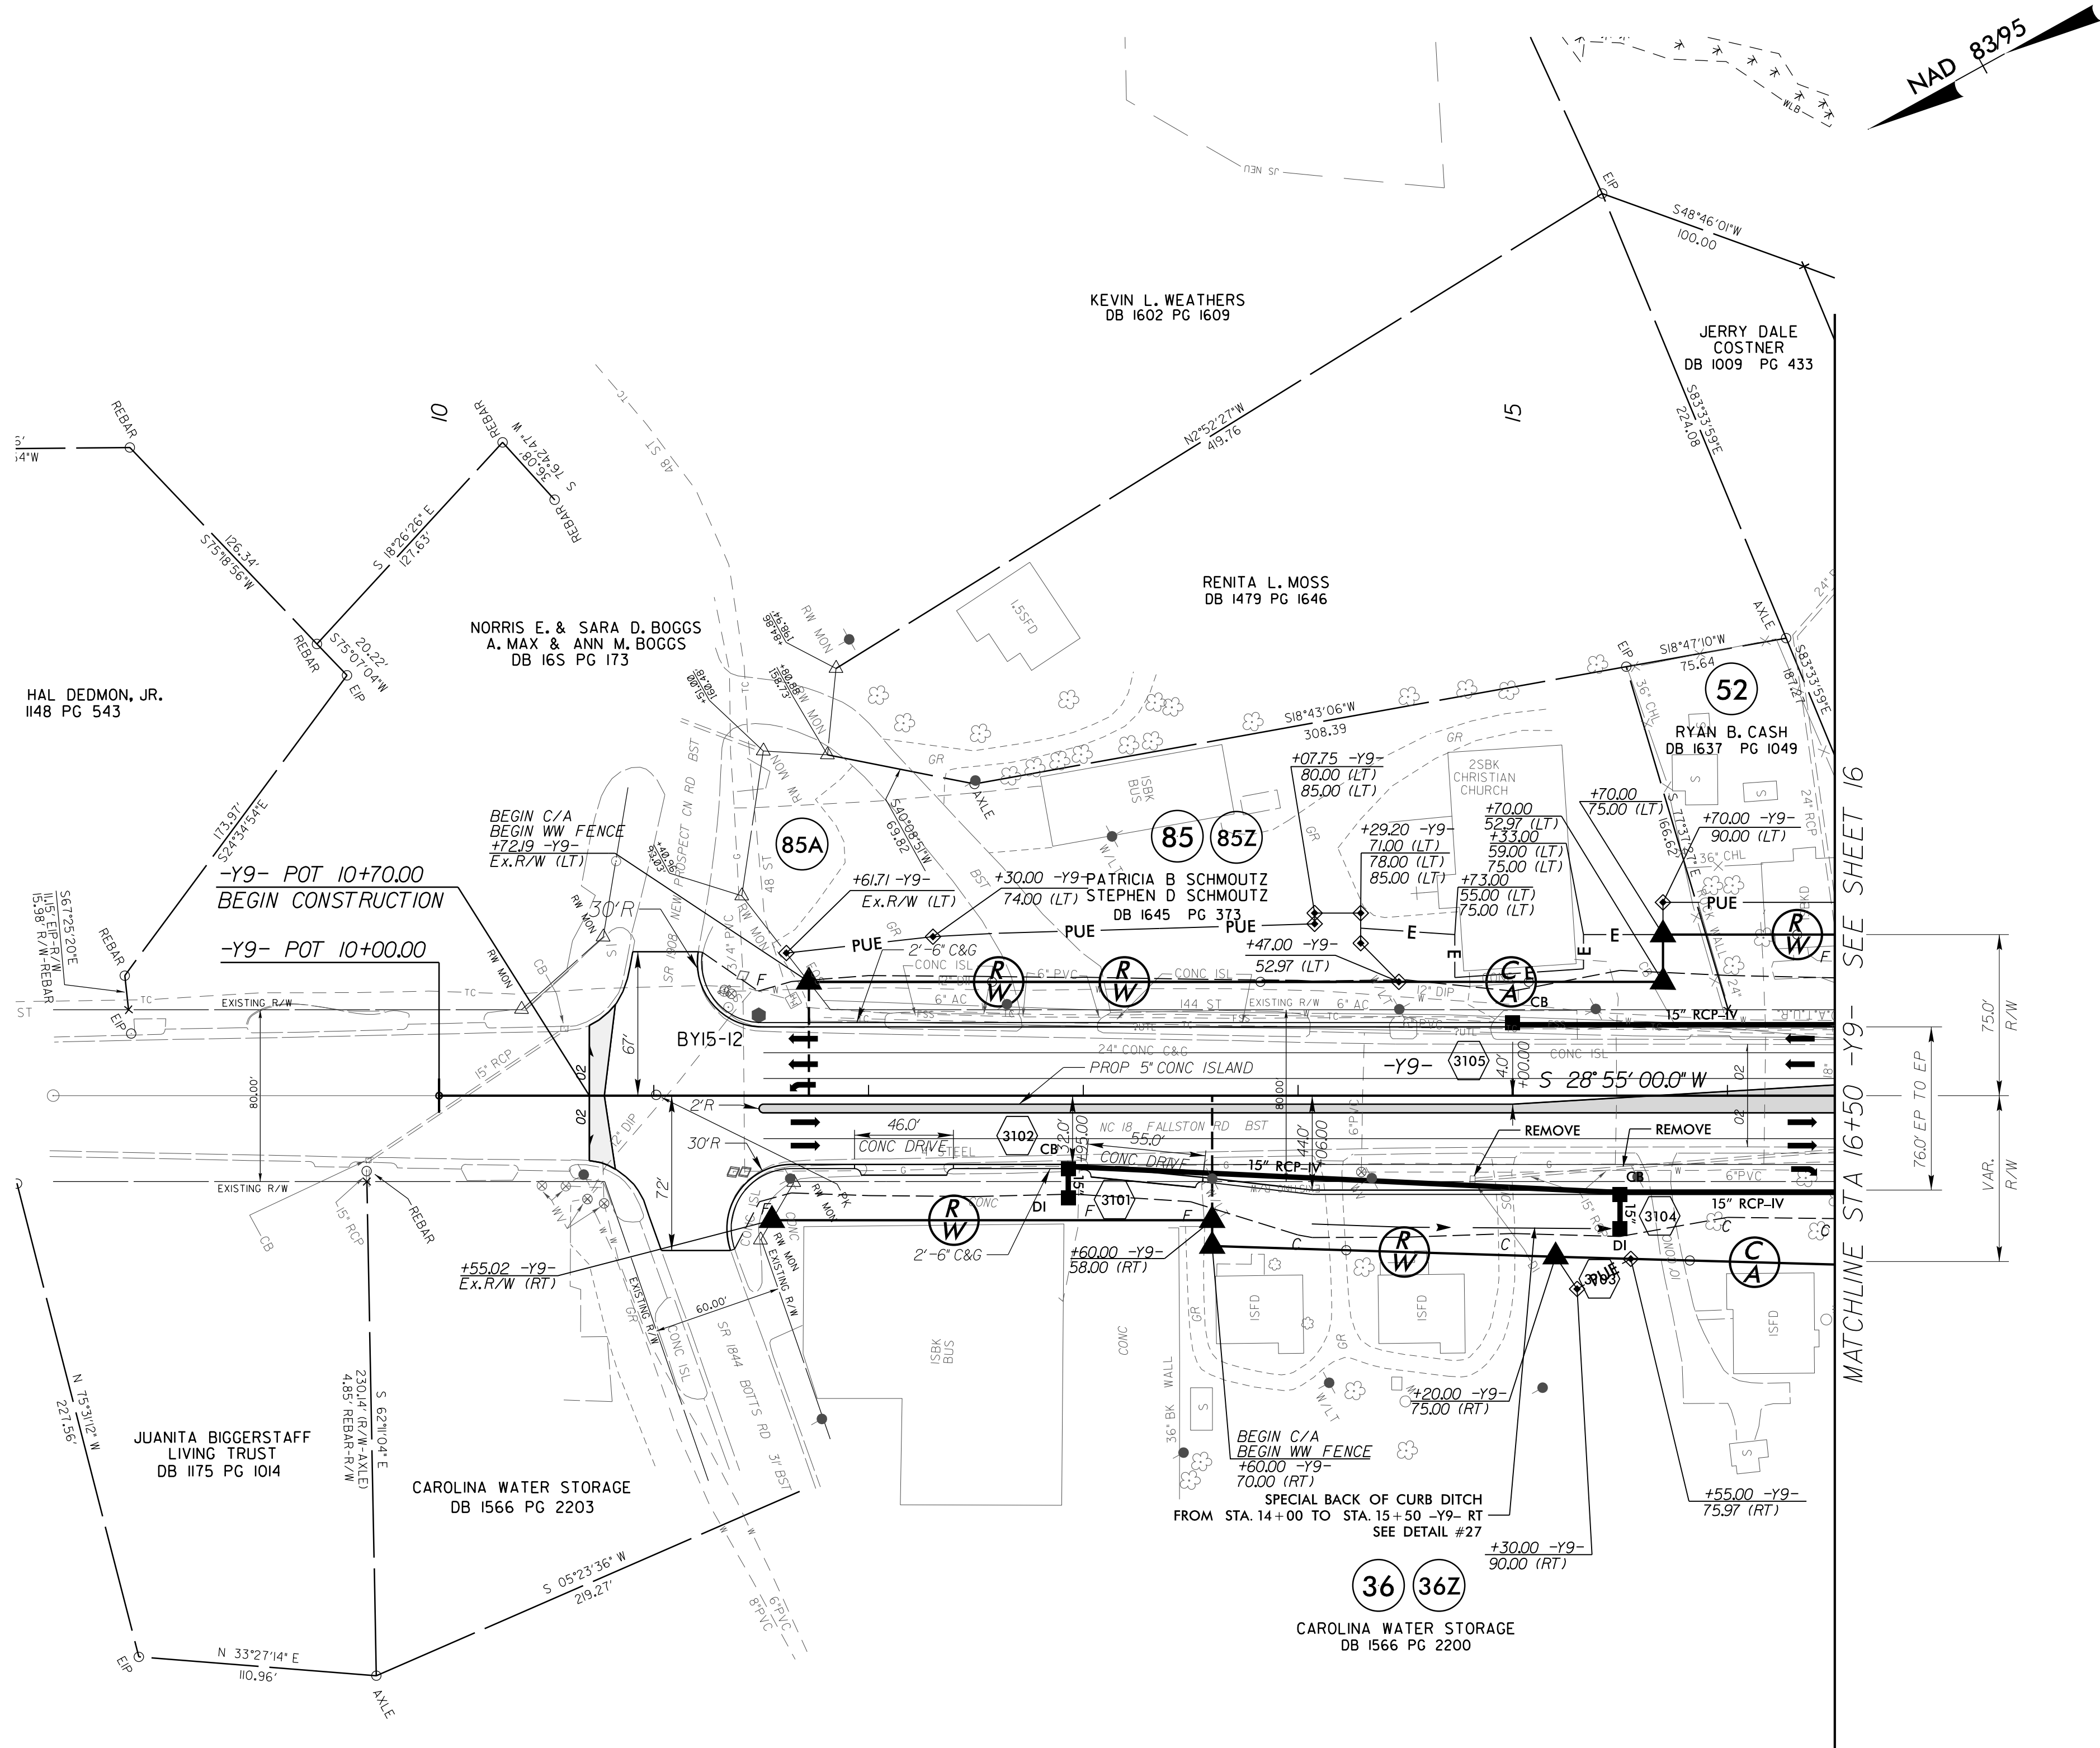

MATCHLINE STA 16+50 -Y9- SEE SHEET 16