
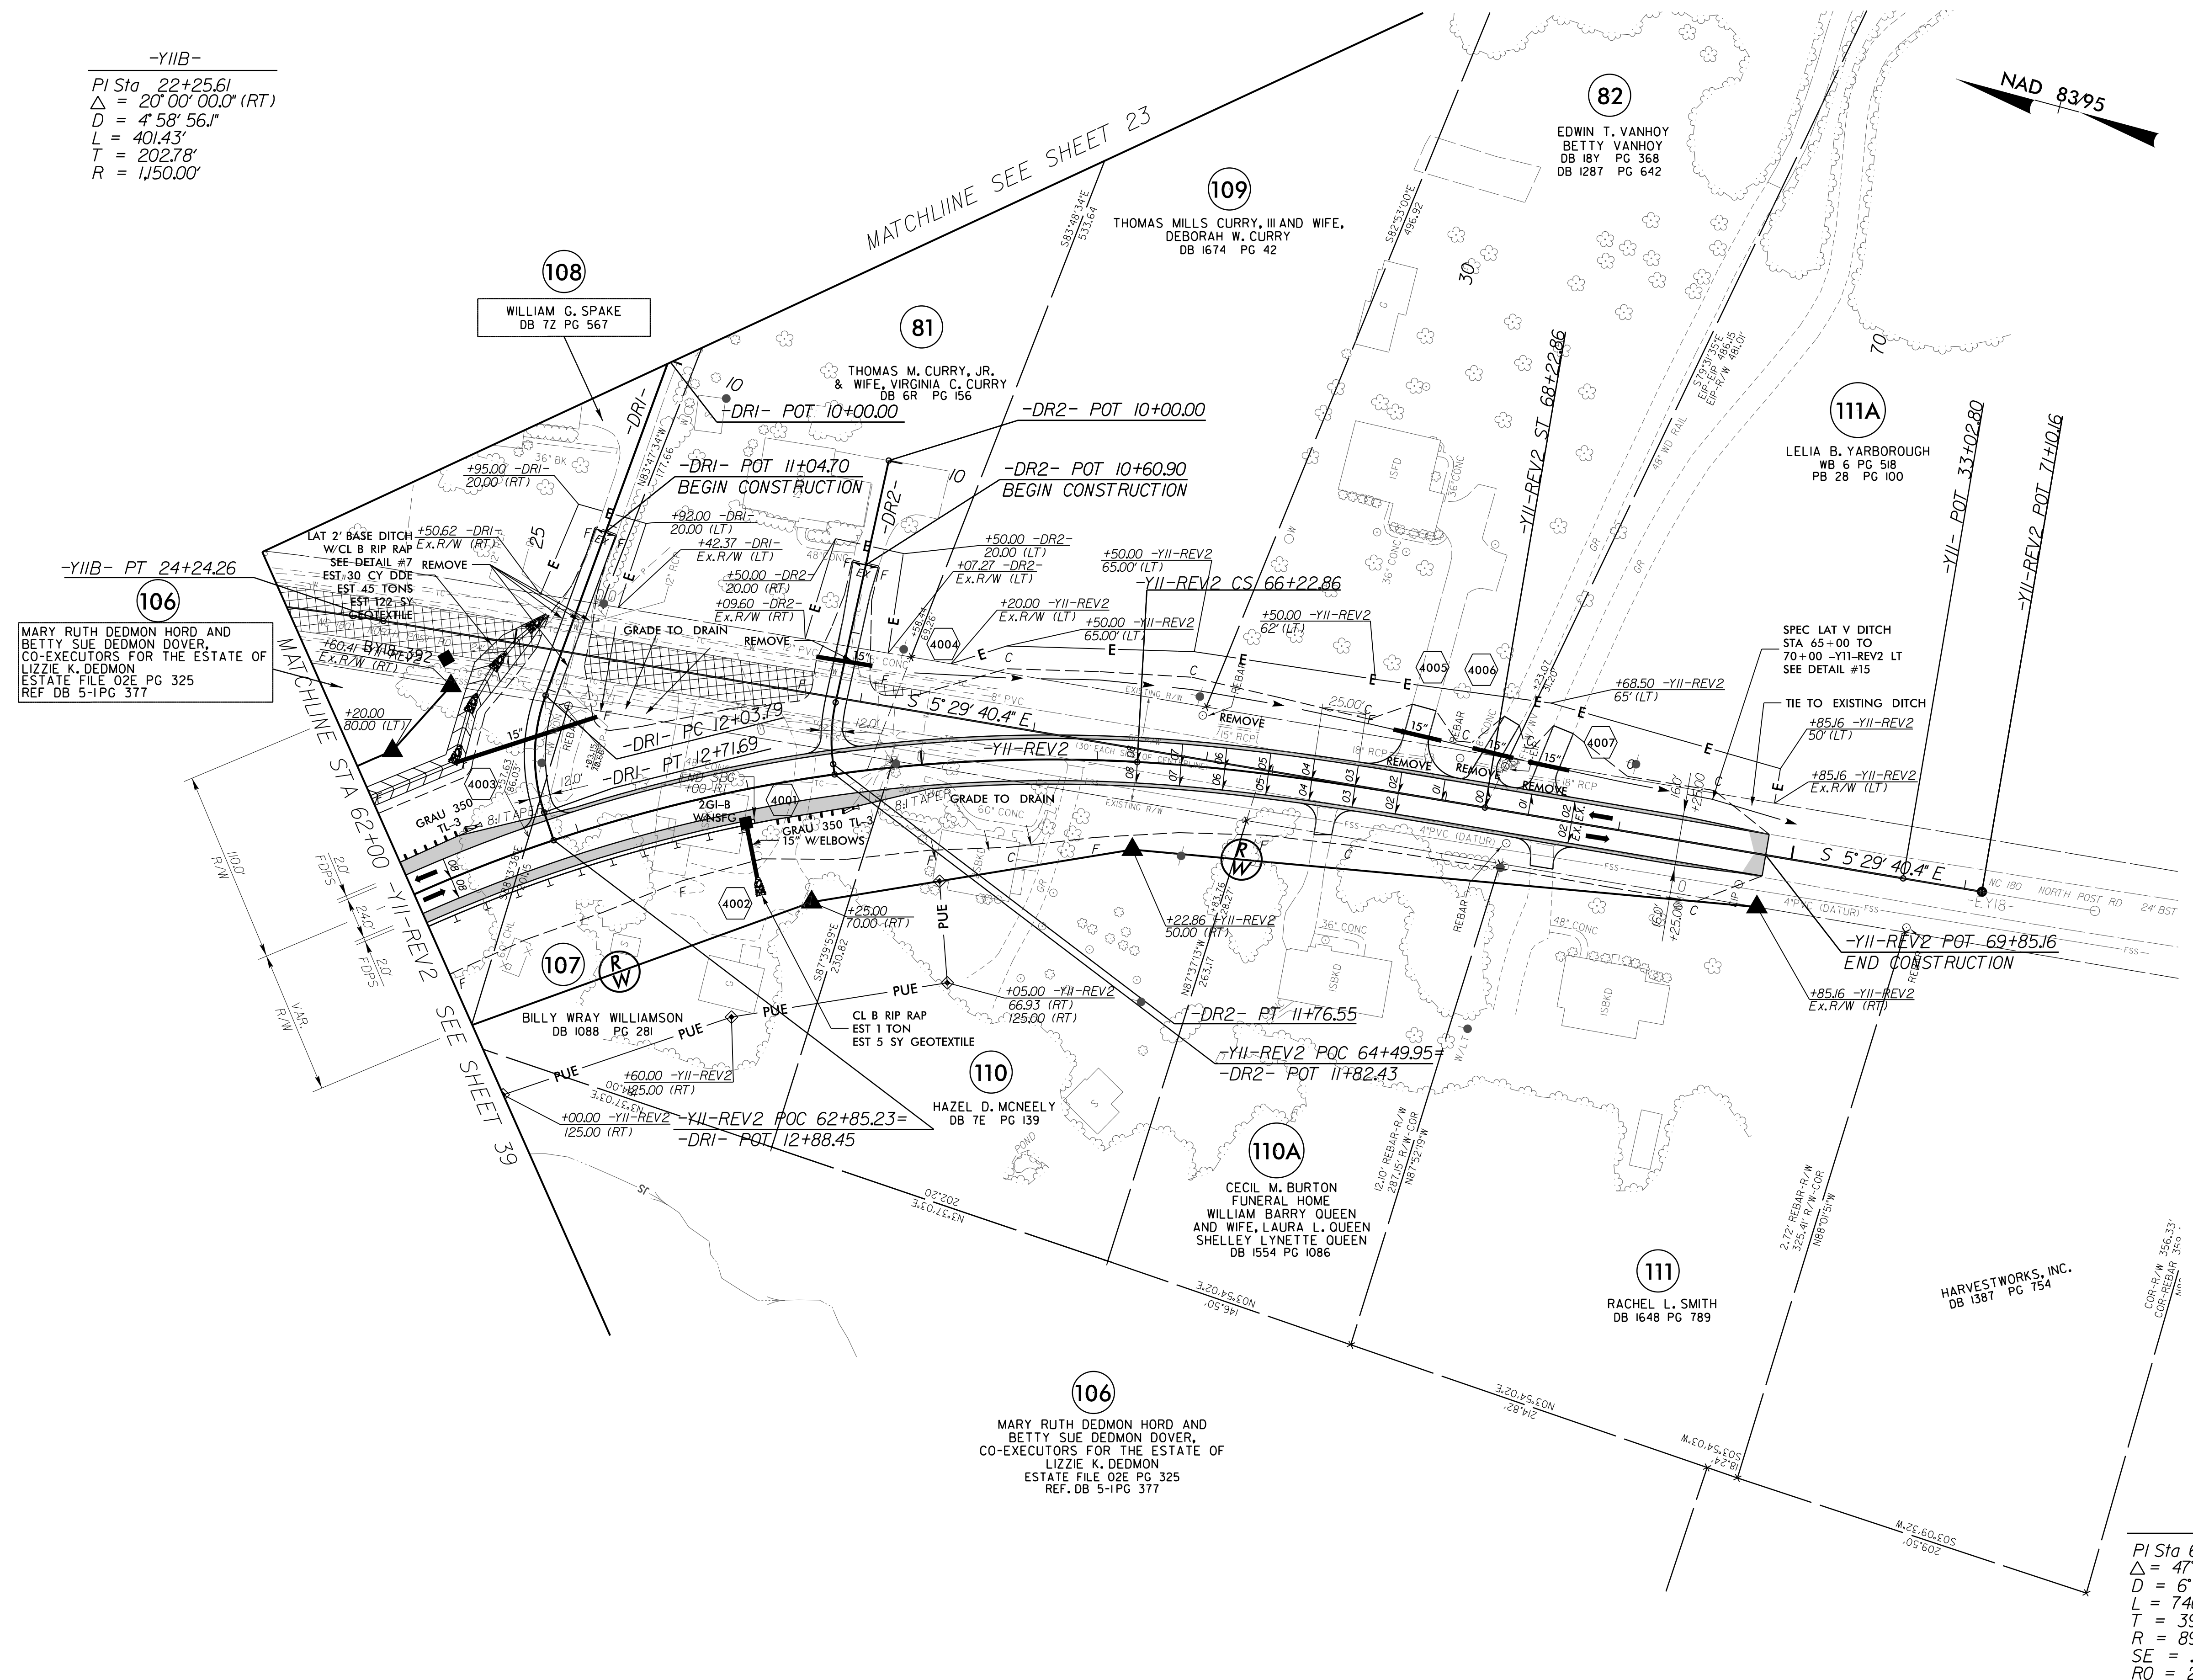


-YIIB-
 PI Sta 22+25.61
 $\Delta = 20' 00'' 00.0'' (RT)$
 $D = 4' 58'' 56.1''$
 $L = 401.43'$
 $T = 202.78'$
 $R = 1,150.00'$

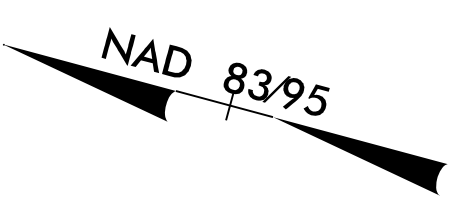

106
 MARY RUTH DEDMON HORD AND BETTY SUE DEDMON DOVER, CO-EXECUTORS FOR THE ESTATE OF LIZZIE K. DEDMON ESTATE FILE 02E PG 325 REF. DB 5-1PG 377

108
 WILLIAM G. SPAKE DB 7Z PG 567

81
 THOMAS M. CURRY, JR. & WIFE VIRGINIA C. CURRY DB 6R PG 156

109
 THOMAS MILLS CURRY, III AND WIFE, DEBORAH W. CURRY DB 1674 PG 42

82
 EDWIN T. VANHOY & BETTY VANHOY DB 18Y PG 368 DB 1287 PG 642

111A
 LELIA B. YARBOROUGH WB 6 PG 518 PB 28 PG 100

107
 BILLY WRAY WILLIAMSON DB 1088 PG 281

110
 HAZEL D. MCNEELY DB 7E PG 139

110A
 CECIL M. BURTON FUNERAL HOME WILLIAM BARRY QUEEN AND WIFE, LAURA L. QUEEN SHELLEY LYNETTE QUEEN DB 1554 PG 1086

111
 RACHEL L. SMITH DB 1648 PG 789

106
 MARY RUTH DEDMON HORD AND BETTY SUE DEDMON DOVER, CO-EXECUTORS FOR THE ESTATE OF LIZZIE K. DEDMON ESTATE FILE 02E PG 325 REF. DB 5-1PG 377

HARVESTWORKS, INC. DB 1387 PG 754

-DRI-
 PI Sta 12+39.11
 $\Delta = 38' 54'' 21.0'' (LT)$
 $D = 57' 17'' 44.8''$
 $L = 67.90'$
 $T = 35.32'$
 $R = 100.00'$
 $SE = .02$

-DR2-
 PI Sta 11+59.02
 $\Delta = 20' 17'' 57.7'' (LT)$
 $D = 57' 17'' 44.8''$
 $L = 35.43'$
 $T = 17.90'$
 $R = 100.00'$
 $SE = .02$

-YII-REV2
 PI Sta 62+73.06
 $\Delta = 47' 53'' 15.26'' (RT)$
 $D = 6' 25'' 00.0''$
 $L = 746.30'$
 $T = 396.50'$
 $R = 892.92'$
 $SE = .08$
 $RO = 200'$
 PIs Sta 66+89.61
 $\Delta = 6' 25'' 00.0''$
 $Ls = 200.00'$
 $LT = 133.42'$
 $ST = 66.75'$

FOR DITCH DETAILS SEE SHEETS 2D-1 AND 2D-2
 FOR -YII-REV2 PROFILE SEE SHEET 67 & 68
 FOR -DRI- PROFILE SEE SHEET 68
 FOR -DR2- PROFILE SEE SHEET 68