


TIP NO. R - 2707C	SHEET NO. PMP - 1A
APPROVED: <i>Andrew D. Klincksiek</i> E3D78FB4596E44B...	
DATE: 2/17/2017	
SEAL 	
DOCUMENT NOT CONSIDERED FINAL UNLESS ALL SIGNATURES COMPLETED	

FINAL PAVEMENT MARKING SCHEDULE

MATERIAL	SYMBOL	DESCRIPTION
PAVEMENT MARKING		
<u>COLD APPLIED PLASTIC, TYPE II (4")</u>		
	CA	WHITE EDGELINE
	CB	YELLOW EDGELINE
	CC	10' WHITE SKIP
	CI	YELLOW DOUBLE CENTERLINE
<u>COLD APPLIED PLASTIC, TYPE II (8")</u>		
	CP	YELLOW DIAGONAL
<u>THERMOPLASTIC (4") (90 MIL)</u>		
	TA	WHITE EDGELINE
	TB	YELLOW EDGELINE
<u>THERMOPLASTIC (4") (120 MIL)</u>		
	T8	2FT-6FT WHITE MINI-SKIP
	TC	10FT WHITE SKIP
	TD	3FT-9FT WHITE MINI-SKIP
	TE	WHITE SOLID LANE LINE
	TI	YELLOW DOUBLE CENTER
<u>THERMOPLASTIC (8") (90 MIL)</u>		
	TN	WHITE GORE
	TP	YELLOW DIAGONAL
<u>THERMOPLASTIC (8") (120 MIL)</u>		
	T13	3 FT - 9FT /SP WHITE MINISKIP
	T17	3 FT - 3FT /SP WHITE MINISKIP
	TR	WHITE SOLID LANE LINE
<u>THERMOPLASTIC (24") (120 MIL)</u>		
	T2	WHITE STOPBAR
<u>THERMOPLASTIC SYMBOL (90 MIL)</u>		
	UA	LEFT TURN ARROW
	UB	RIGHT TURN ARROW
	UC	STRAIGHT ARROW
	UD	COMBO. LEFT/STRAIGHT ARROW
	UE	COMBO. RIGHT/STRAIGHT ARROW
	UN	12" YIELD LINE TRIANGLE
	UU	FISH-HOOK STRAIGHT ARROW
	UW	FISH-HOOK RIGHT/STRAIGHT ARROW
	UZ	FISH-HOOK W/CIRCLE STRAIGHT ARROW
	WA	FISH-HOOK W/CIRLCE LEFT ARROW
	WB	FISH-HOOK W/CIRCLE LEFT/STRAIGHT ARROW
	WC	FISH-HOOK W/CIRCLE LEFT/RIGHT/STRAIGHT ARROW
<u>THERMOPLASTIC CHARACTERS (120 MIL)</u>		
	UI	ALPHANUMERIC CHAR.

LEGEND

GENERAL













← DIRECTION OF TRAFFIC FLOW

↑ NORTH ARROW


..... PROPOSED PVMT. - - - - - EXIST. PVMT.

PAVEMENT MARKINGS

PAVEMENT MARKING SYMBOLS

- UA 
- UB 
- UC 
- UD 
- UE 
- UI ONLY
- UN 
- UU 
- UW 
- UZ 
- WA 
- WB 
- WC 

\$\$\$SYTIME\$\$\$\$
 \$\$\$DCON\$\$\$\$
 \$\$\$USERNAME\$\$\$\$

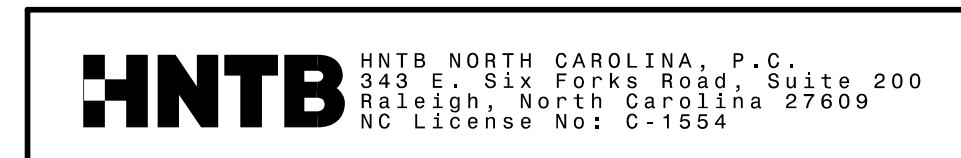

FINAL PAVEMENT MARKING SCHEDULE AND LEGEND