
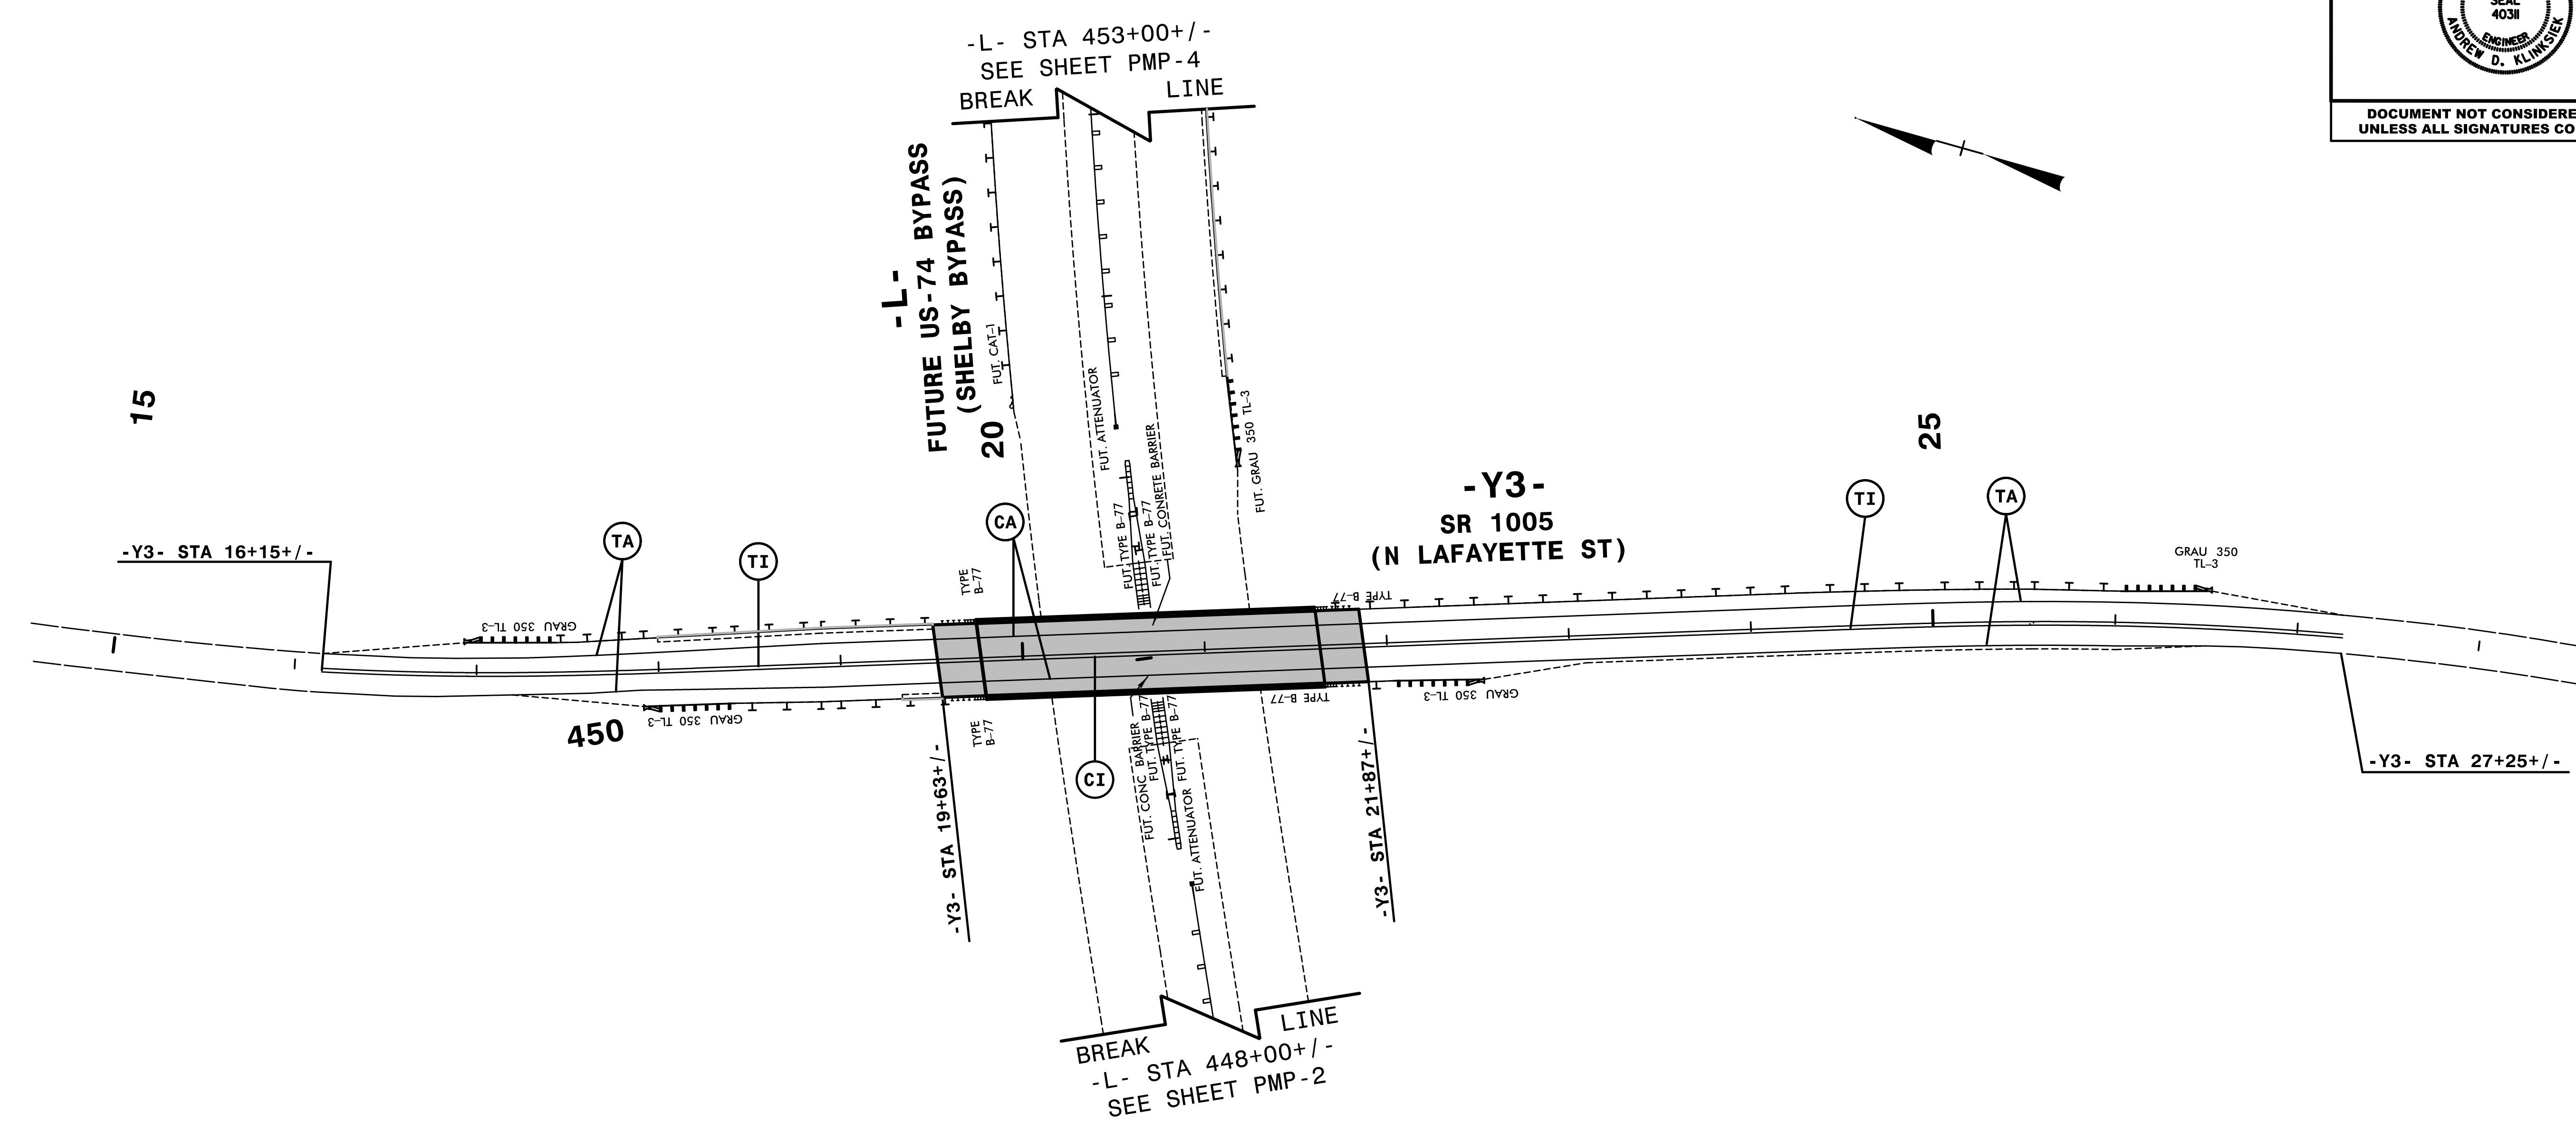


TIP NO. R-2707C	SHEET NO. PMP-3
APPROVED: <i>Andrew D. Klincksiek</i> E3078FB4596E44B	
DATE: 2/17/2017	
SEAL	
	
DOCUMENT NOT CONSIDERED FINAL UNLESS ALL SIGNATURES COMPLETED	



NOTE: ALL LANE WIDTHS ARE 12' UNLESS OTHERWISE SHOWN.

\$\$\$SYTIME\$\$\$
\$\$\$DCN\$\$\$
\$\$\$USERNAME\$\$\$

HNTB HNTB NORTH CAROLINA, P.C.
343 E. SIX FORKS ROAD, SUITE 200
RALEIGH, NORTH CAROLINA 27609
NC LICENSE NO: C-1554

PAVEMENT MARKING DETAIL