
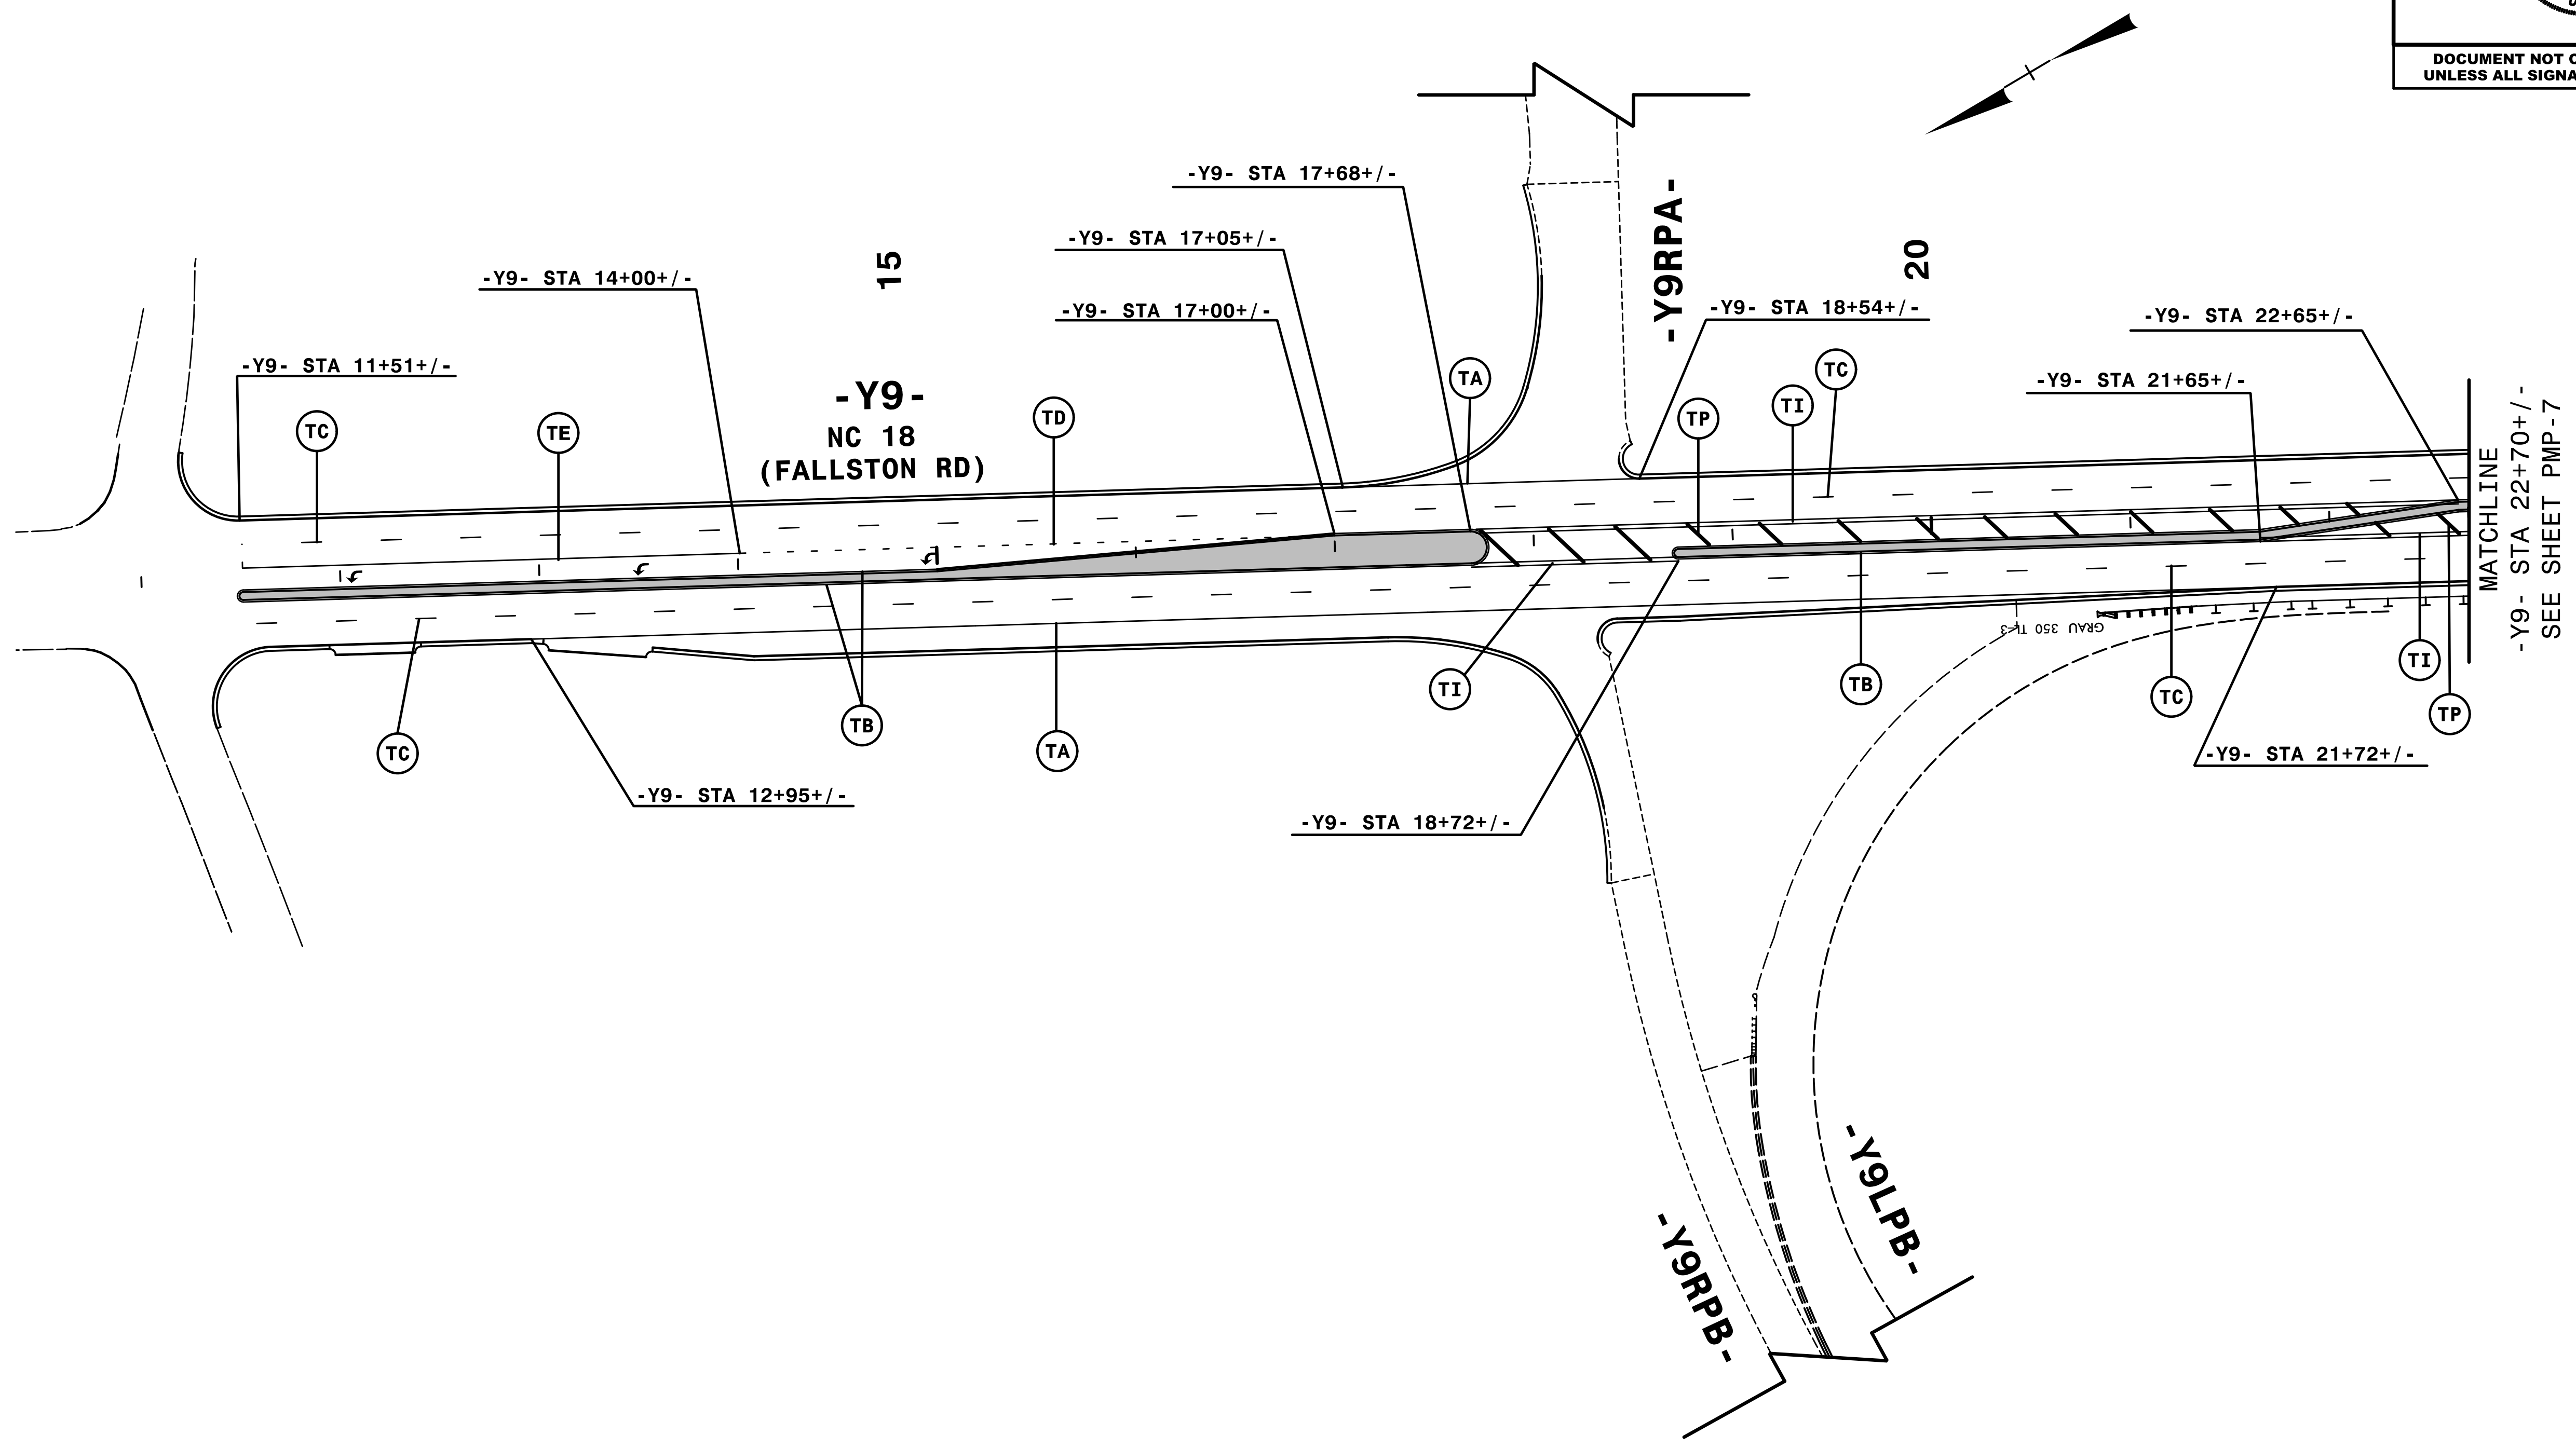


TIP NO. R - 2707C	SHEET NO. PMP - 6
APPROVED: <i>Andrew D. Klincksiek</i> E3078FB4598E44B...	
DATE: 2/17/2017	
SEAL	
	
DOCUMENT NOT CONSIDERED FINAL UNLESS ALL SIGNATURES COMPLETED	



\$\$\$SYTIME\$\$\$
 \$\$\$DCN\$\$\$
 \$\$\$USERNAME\$\$\$

NOTE: ALL LANE WIDTHS ARE 12' UNLESS OTHERWISE SHOWN.

HNTB HNTB NORTH CAROLINA, P.C.
 343 E. SLX FORKS ROAD, SUITE 200
 RALEIGH, NORTH CAROLINA 27609
 NC LICENSE NO: C-1554

PAVEMENT MARKING DETAIL