
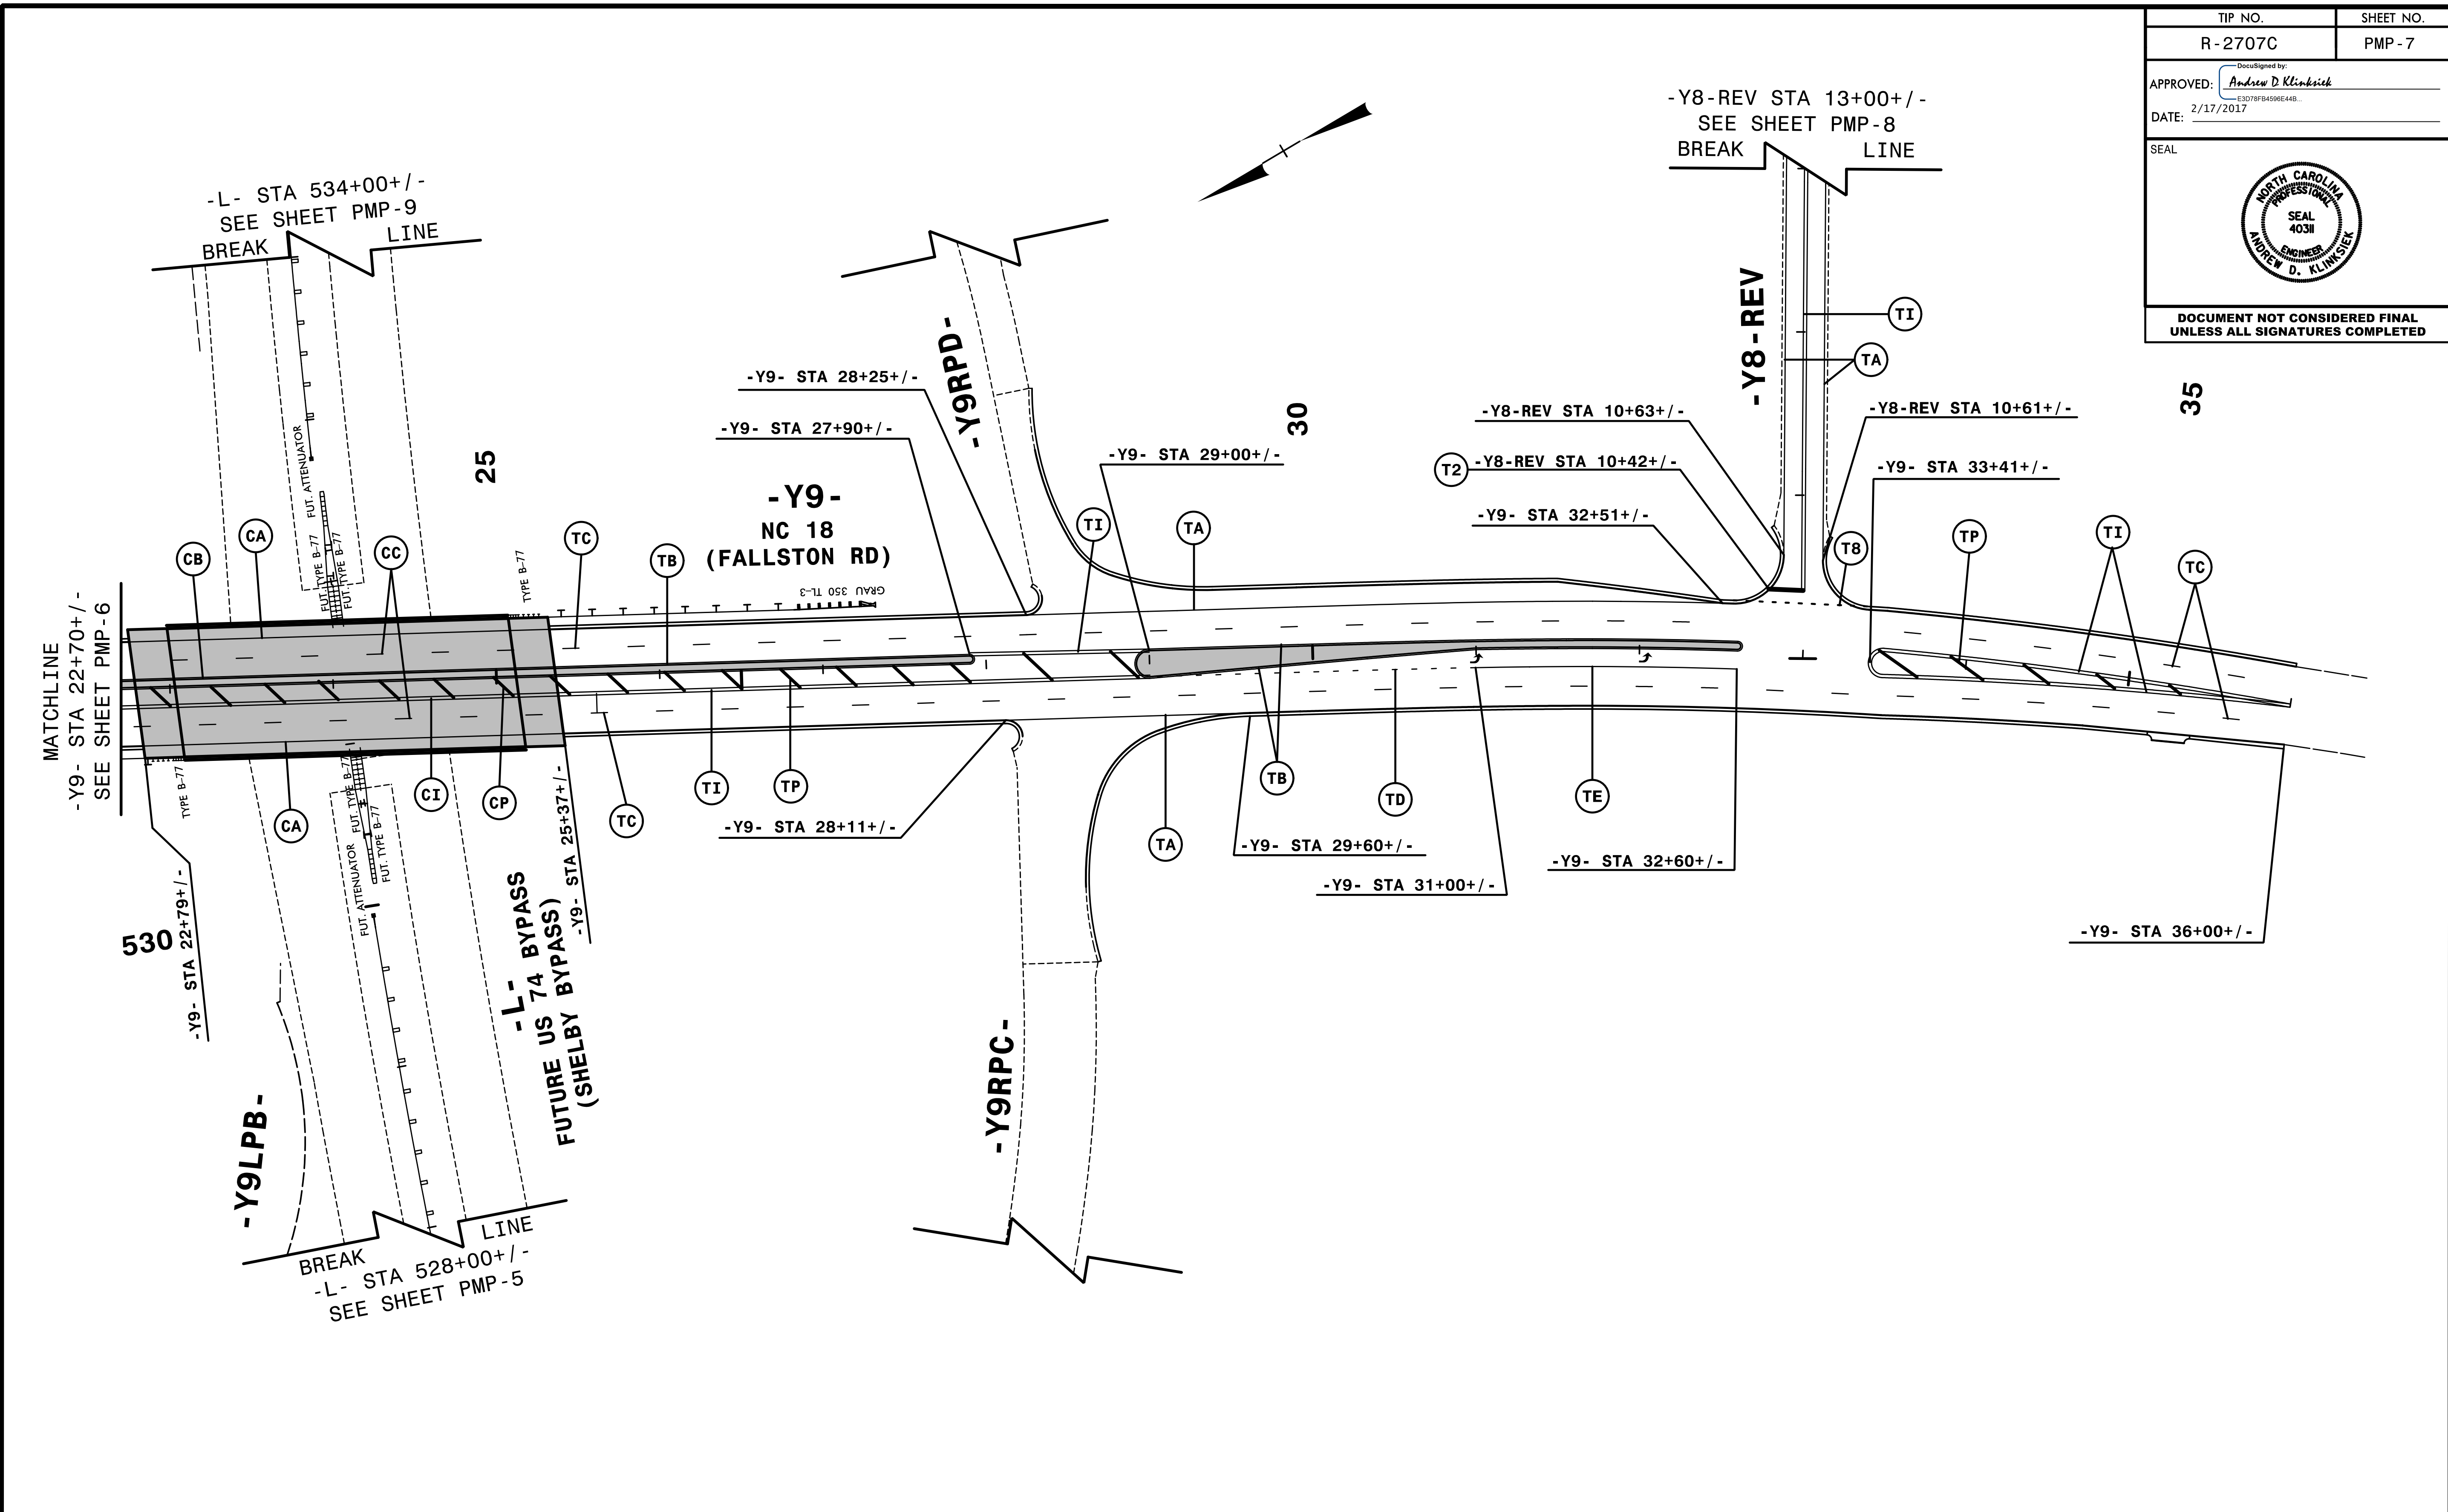


TIP NO. R-2707C	SHEET NO. PMP-7
APPROVED: <i>Andrew D. Klincksiek</i> E3078FB4596E44B	
DATE: 2/17/2017	
SEAL	
	
DOCUMENT NOT CONSIDERED FINAL UNLESS ALL SIGNATURES COMPLETED	



ENGINEER TO APPROVE LOCATION OF ALL UNSIGNALIZED STOPBARS.

NOTE: ALL LANE WIDTHS ARE 12' UNLESS OTHERWISE SHOWN.

**HNTB** HNTB NORTH CAROLINA, P.C.  
343 E. SIX FORKS ROAD, SUITE 200  
RALEIGH, NORTH CAROLINA 27609  
NC LICENSE NO. C-1554

**PAVEMENT MARKING DETAIL**

\$\$\$SYTIME\$\$\$  
\$\$\$DCN\$\$\$  
\$\$\$USERNAME\$\$\$