
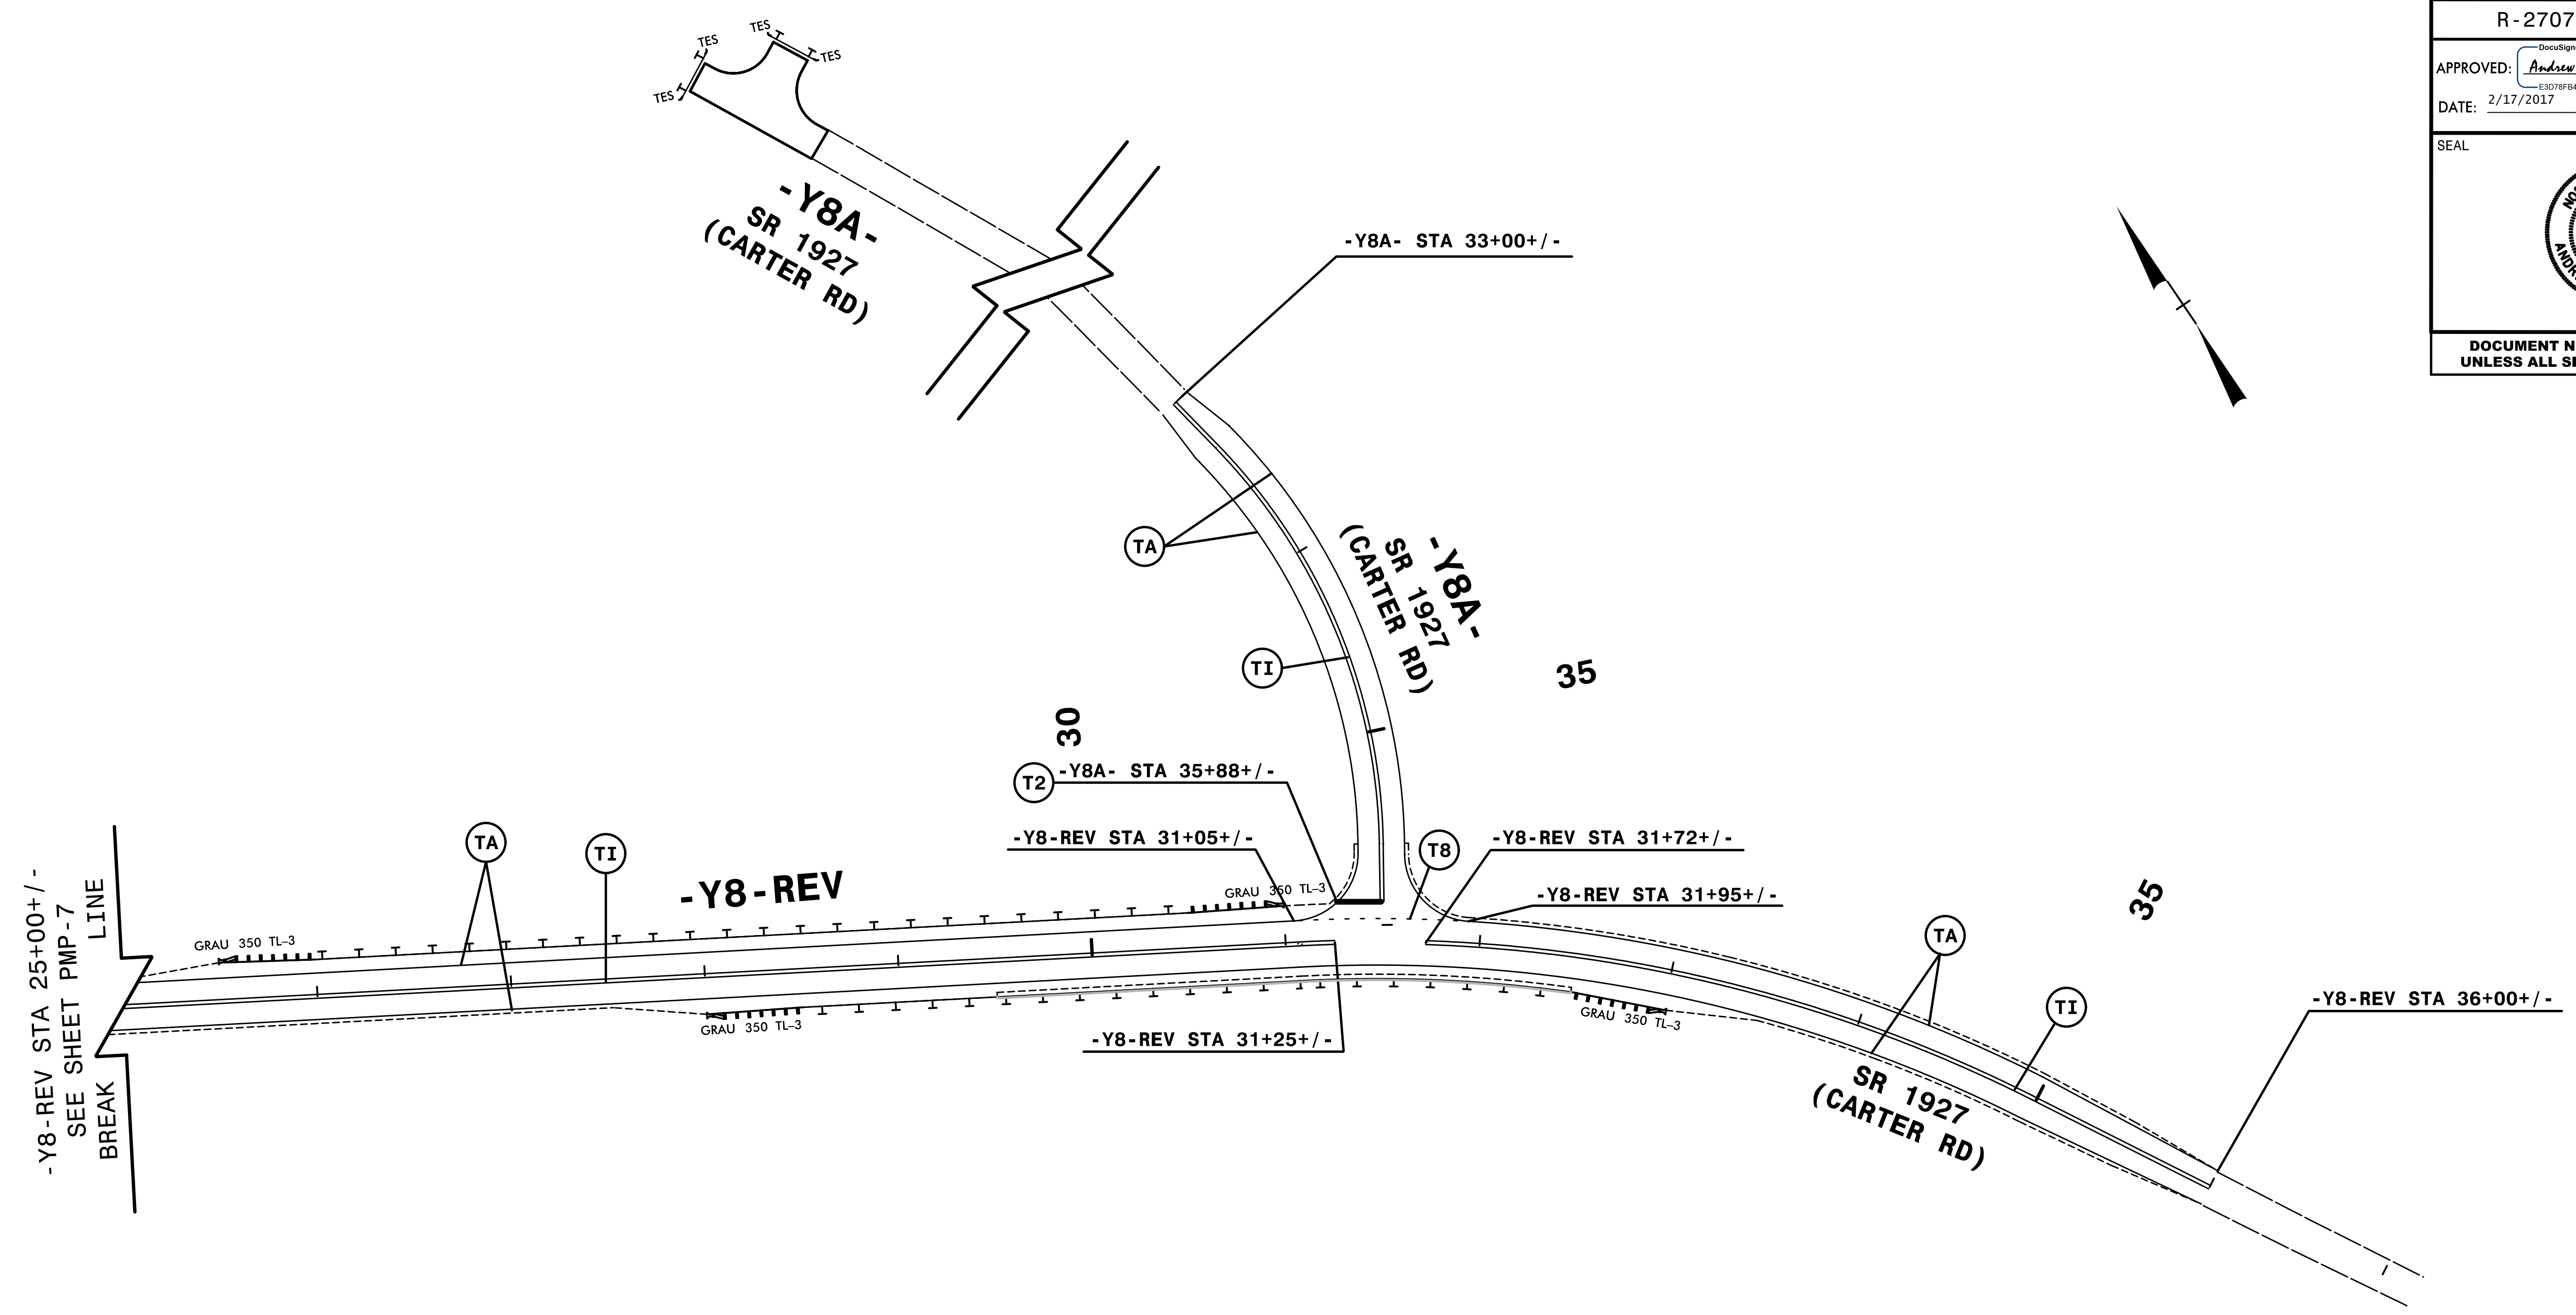


|   |                    |
|---|--------------------|
| TIP NO.<br>R-2707C  | SHEET NO.<br>PMP-8 |
| APPROVED: <i>Andrew D. Klinknick</i><br>E3078F8459E44B                              |                    |
| DATE: 2/17/2017   |                    |
| SEAL  |                    |
|  |                    |
| DOCUMENT NOT CONSIDERED FINAL<br>UNLESS ALL SIGNATURES COMPLETED                    |                    |



ENGINEER TO APPROVE LOCATION OF ALL UNSIGNALIZED STOPBARS.

NOTE: ALL LANE WIDTHS ARE 12' UNLESS OTHERWISE SHOWN.

SYTIME  
D:\CON  
USERNA

**HNTB** HNTB NORTH CAROLINA, P.C.  
343 E. SLX FORKS ROAD, SUITE 200  
RALEIGH, NORTH CAROLINA 27609  
NC LICENSE NO: C-1554

**PAVEMENT MARKING DETAIL**