
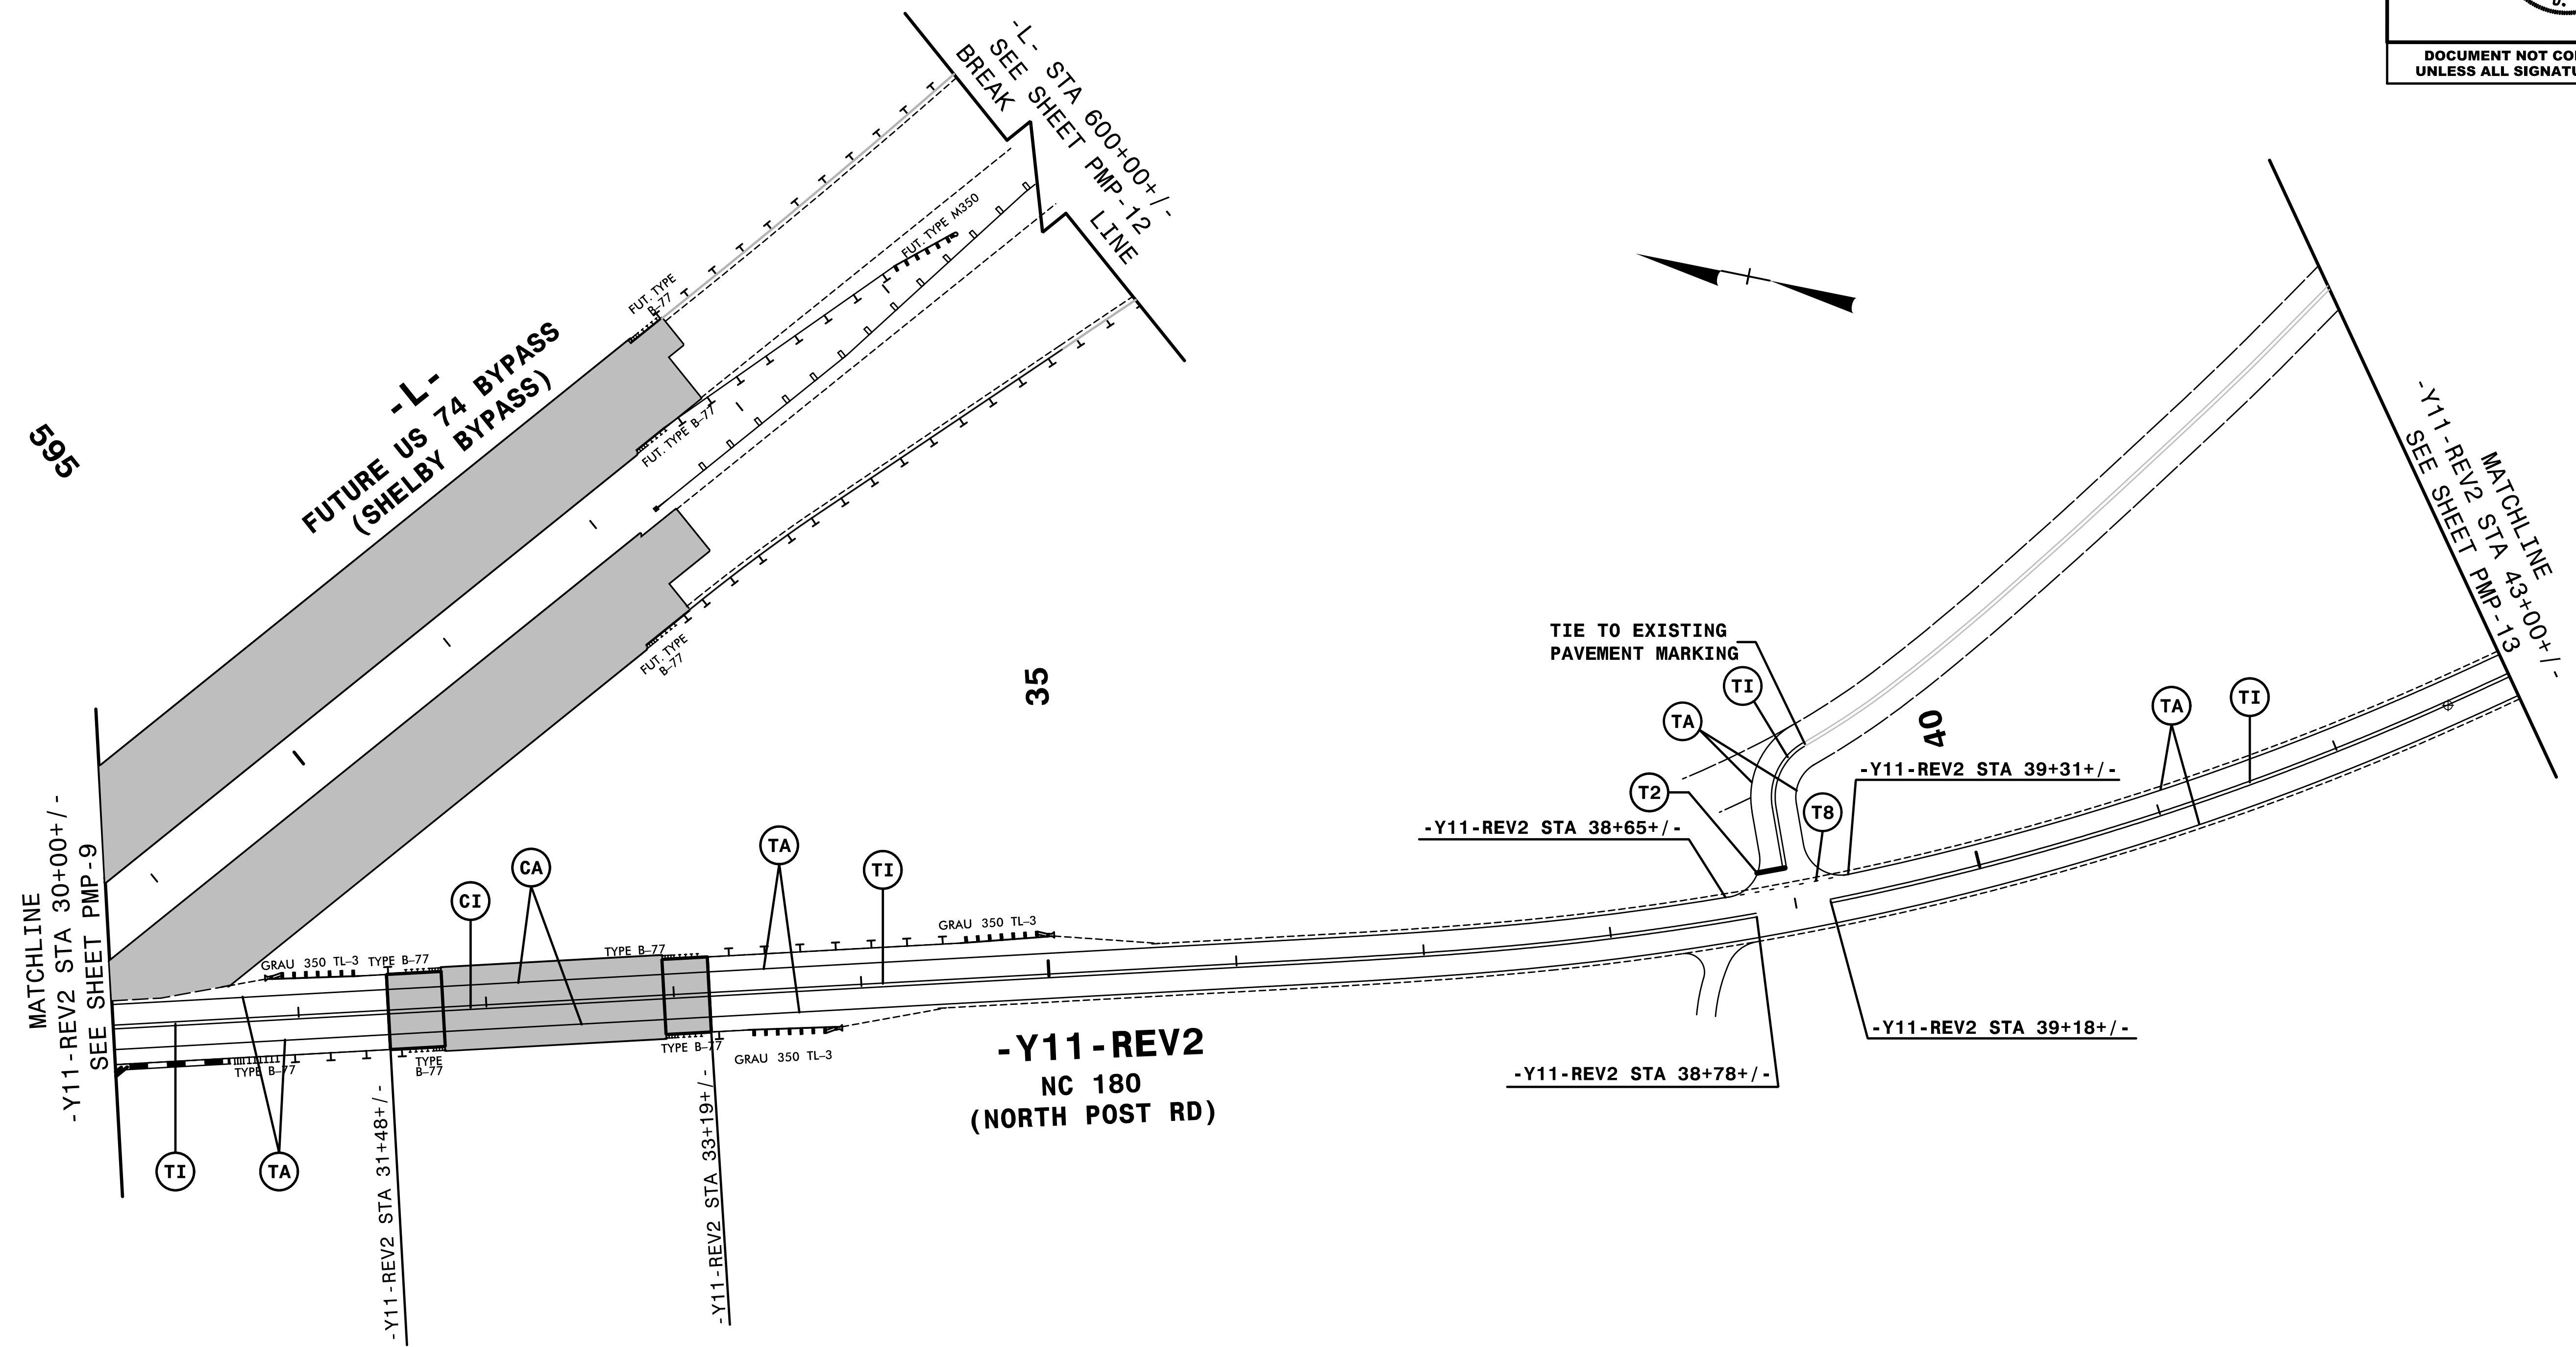


TIP NO. R-2707C	SHEET NO. PMP-10
APPROVED: <i>Andrew D. Klincksiek</i> E3078FB459E44B	
DATE: 2/17/2017	
SEAL	
	
DOCUMENT NOT CONSIDERED FINAL UNLESS ALL SIGNATURES COMPLETED	



ENGINEER TO APPROVE LOCATION OF ALL UNSIGNALIZED STOPBARS.

NOTE: ALL LANE WIDTHS ARE 12' UNLESS OTHERWISE SHOWN.

\$\$\$SYTIME\$\$\$
 \$\$\$CDON\$\$\$
 \$\$\$USERNAME\$\$\$



PAVEMENT MARKING DETAIL