
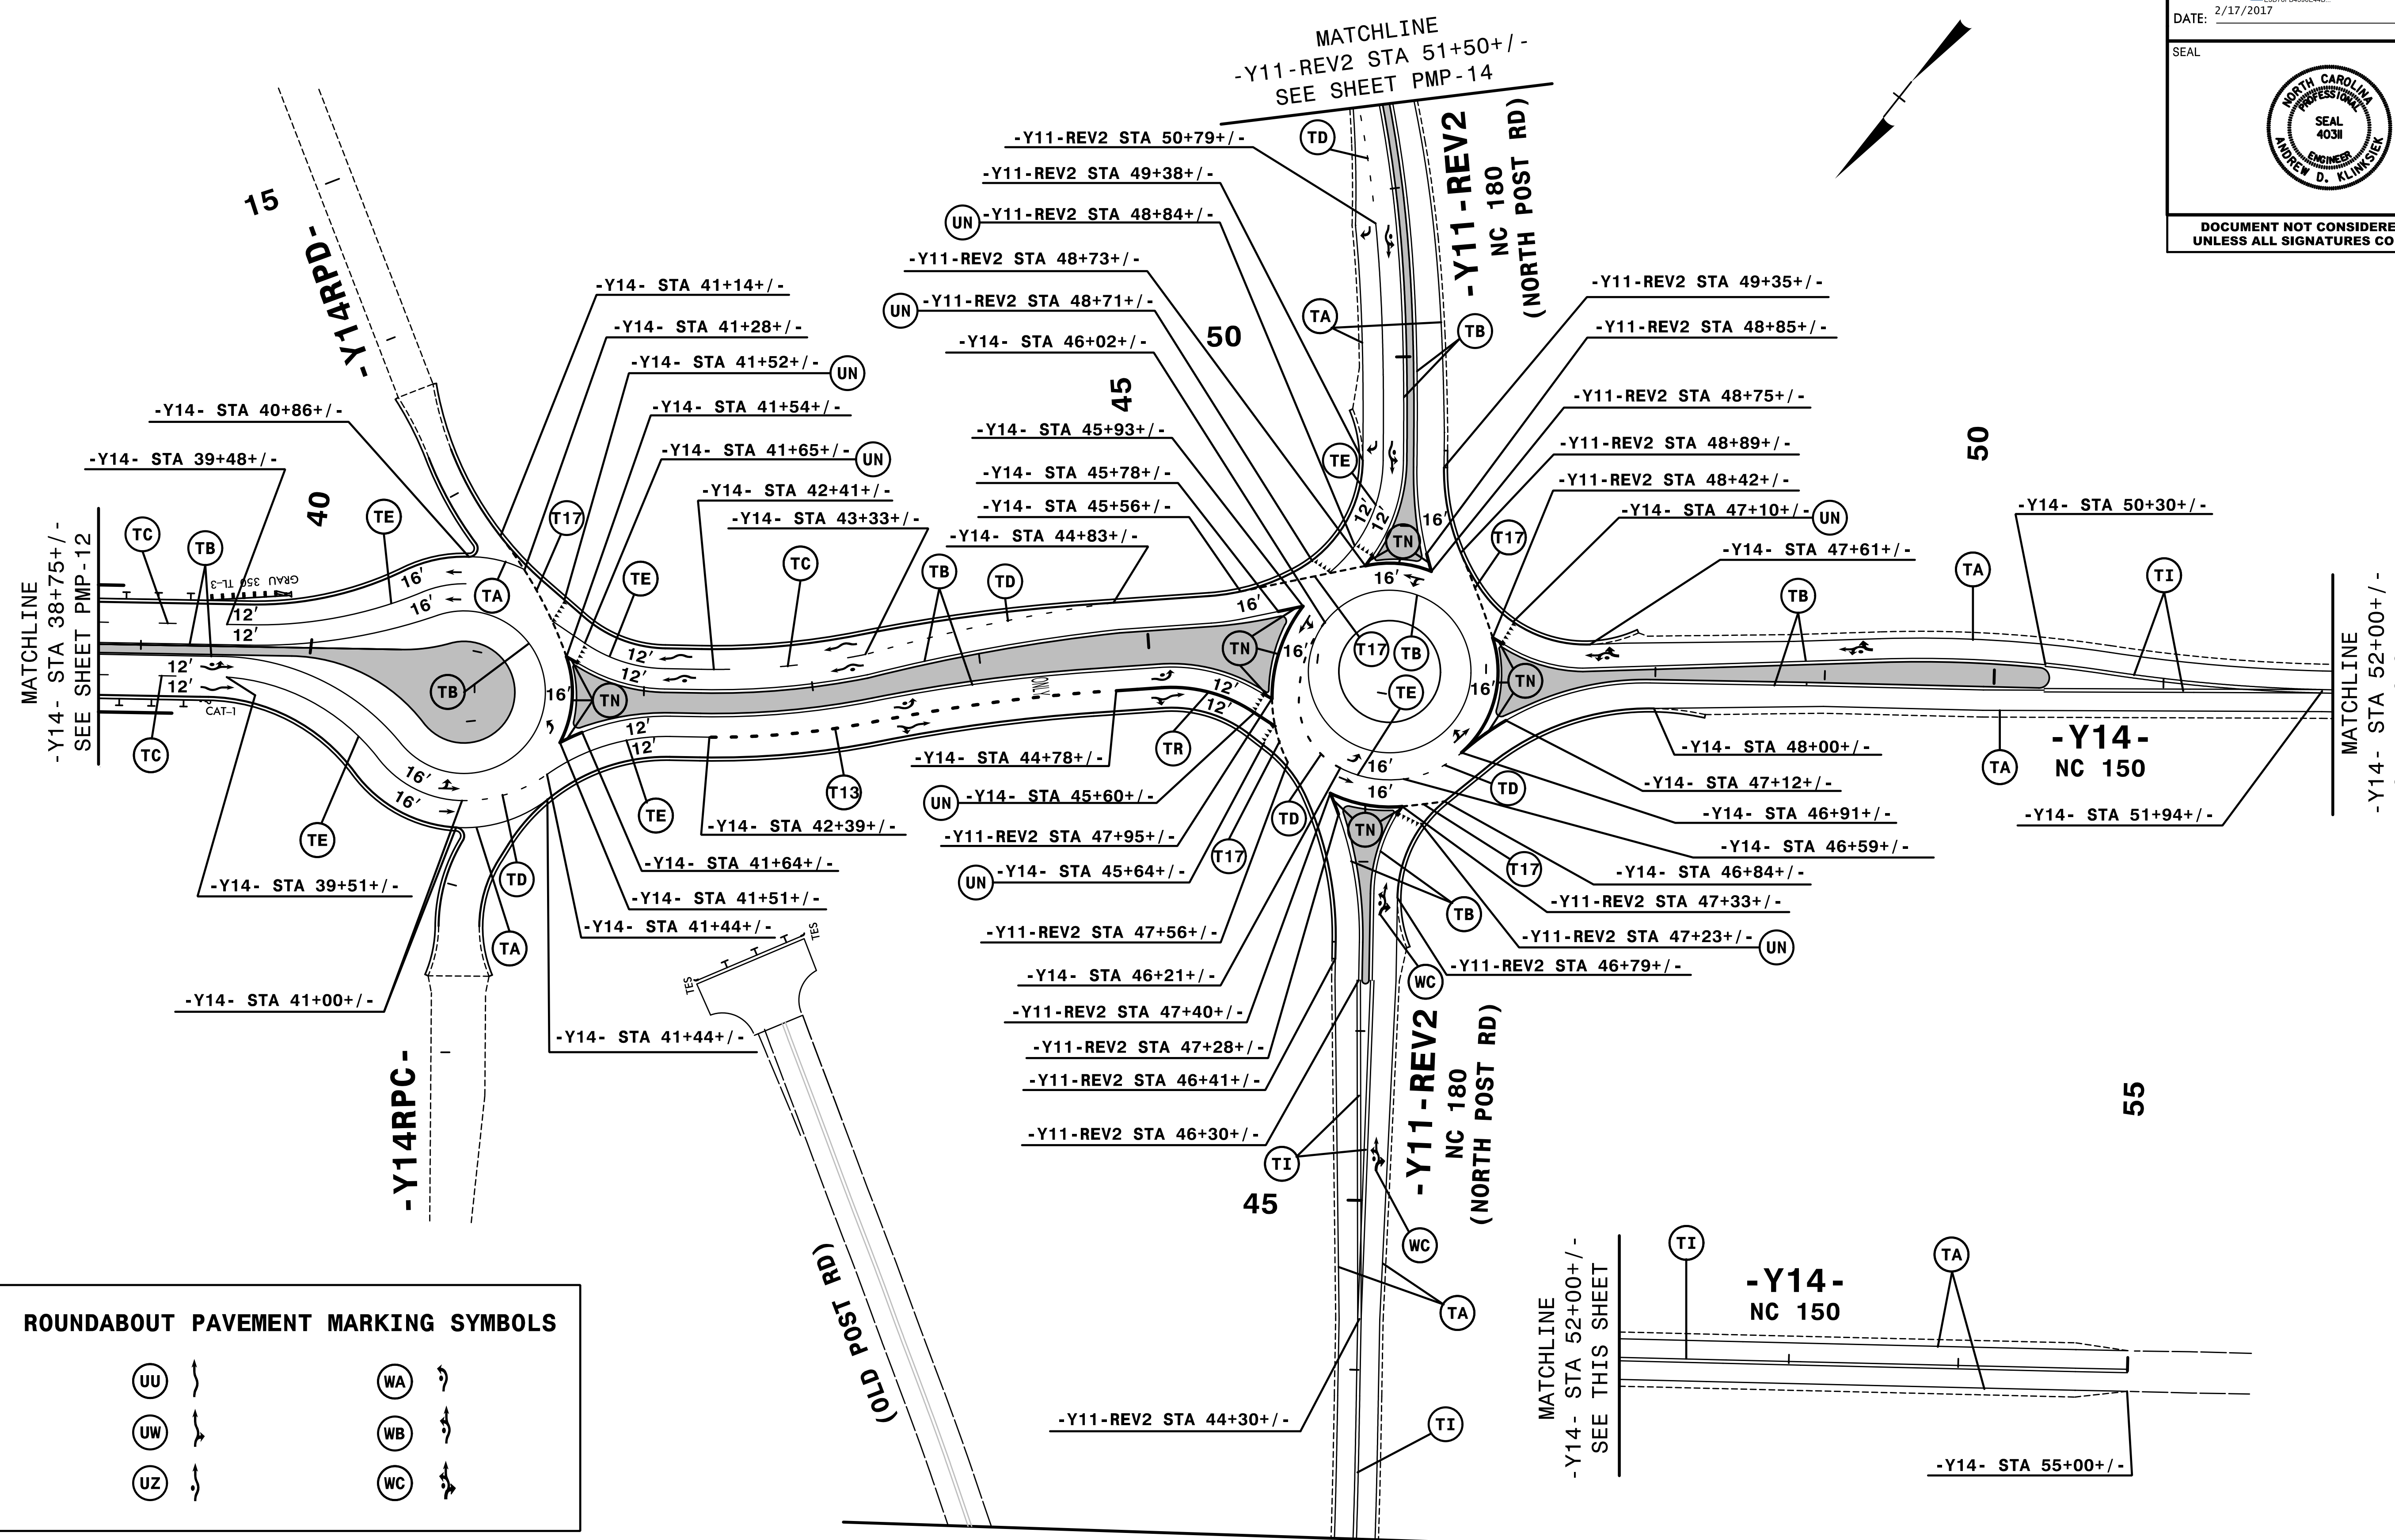


TIP NO. R-2707C	SHEET NO. PMP-13
APPROVED: <i>Andrew D. Klincksiek</i> E3078F8499E44B	
DATE: 2/17/2017	
SEAL 	
DOCUMENT NOT CONSIDERED FINAL UNLESS ALL SIGNATURES COMPLETED	



ROUNDAABOUT PAVEMENT MARKING SYMBOLS

(UU)	~	(WA)	~
(UW)	~	(WB)	~
(UZ)	~	(WC)	~

NOTE: ALL LANE WIDTHS ARE 12' UNLESS OTHERWISE SHOWN.

HNTB
 HNTB NORTH CAROLINA, P.C.
 343 E. SIX FORKS ROAD, SUITE 200
 RALEIGH, NORTH CAROLINA 27609
 NC LICENSE NO: C-1554

PAVEMENT MARKING DETAIL

\$\$\$\$\$SYTIME\$\$\$\$\$
 \$\$\$\$DCN\$\$\$\$\$
 \$\$\$\$USERNAME\$\$\$\$\$