


APPROVED: Charles A. Johnson, III
584195584775446
 DATE: 2/17/2017

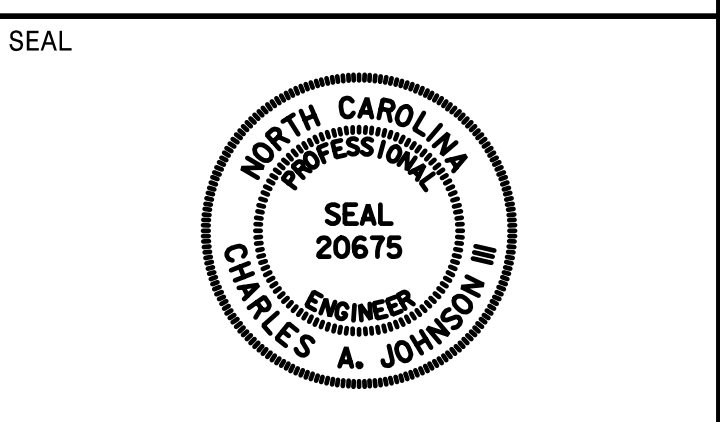

DOCUMENT NOT CONSIDERED FINAL
 UNLESS ALL SIGNATURES COMPLETED


SIGN NUMBER: 303
 TYPE: D
 QUANTITY: 1
 SIGN WIDTH: 3'-6"
 HEIGHT: 1'-6"
 TOTAL AREA: 5.3 Sq.Ft.
 BORDER TYPE: FLUSH
 RECESS: 0"
 WIDTH: 0.5"
 RADII: 1.5"
 NO. Z BARS: N/A
 LENGTH: N/A

BACKG COLOR: Green
 COPY COLOR: White

SYMBOL	X	Y	WID	HT
ARUP	5.7	7	4	6

MAT'L: 0.125" ALUMINUM

DESIGN BY: TRT
 PROJECT ID: R-2707C
 CHECKED BY: ADK/CAJ
 DIV: 12
 DATE: January 2017

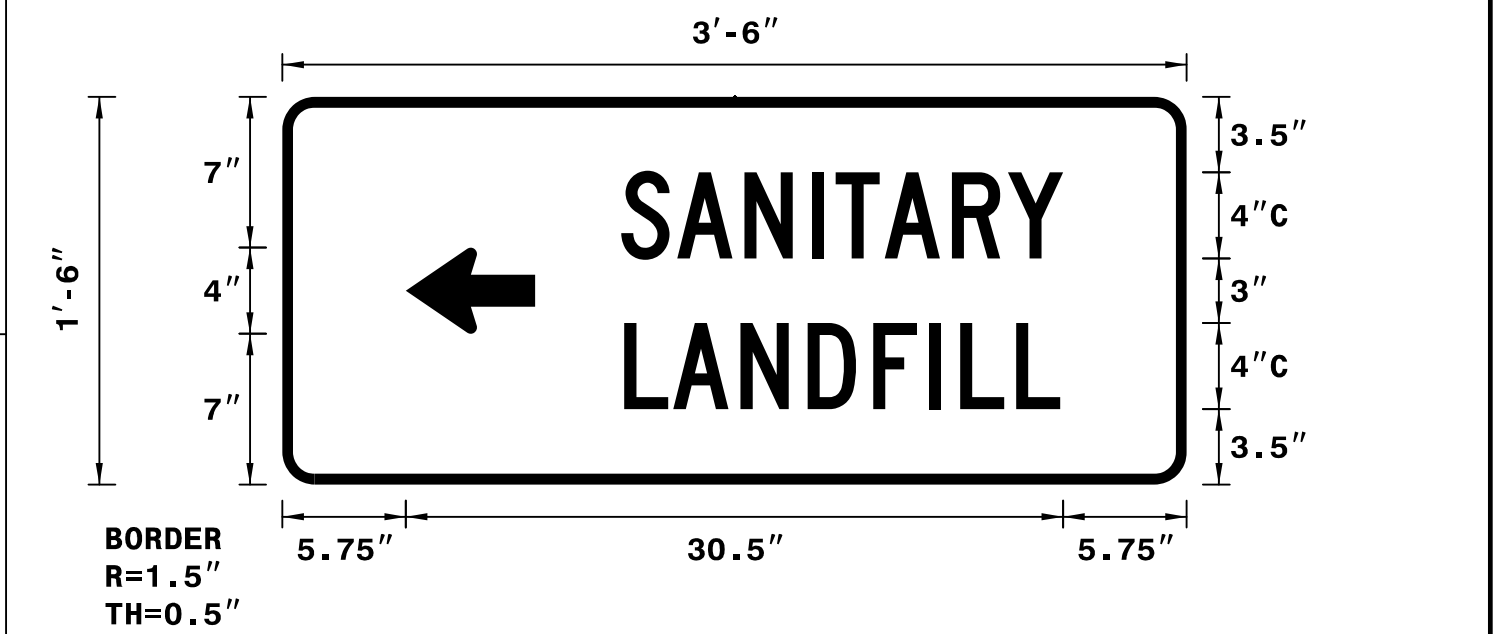

NOTES:
 1. Legend and border shall be direct applied Grade C reflective sheeting.
 2. Background shall be Grade C reflective sheeting.

LETTER POSITIONS

Letter spacings are to start of next letter												Series/Size
												Text Length
S	A	N	I	T	A	R	Y					C 2000
15.7	2.6	3.1	3.1	1.1	2.3	3.1	2.6	2.6	5.7			20.5
L	A	N	D	F	I	L	L					C 2000
15.9	2.3	3.1	3.1	3	2.6	1.4	2.6	2	5.9			20.2


SIGN NUMBER: 304
 TYPE: D
 QUANTITY: 1
 SIGN WIDTH: 3'-6"
 HEIGHT: 1'-6"
 TOTAL AREA: 5.3 Sq.Ft.
 BORDER TYPE: FLUSH
 RECESS: 0"
 WIDTH: 0.5"
 RADII: 1.5"
 NO. Z BARS: N/A
 LENGTH: N/A

BACKG COLOR: Green
 COPY COLOR: White

SYMBOL	X	Y	WID	HT
ARUP	30.3	7	4	6

MAT'L: 0.125" ALUMINUM

DESIGN BY: TRT
 PROJECT ID: R-2707C
 CHECKED BY: ADK/CAJ
 DIV: 12
 DATE: January 2017

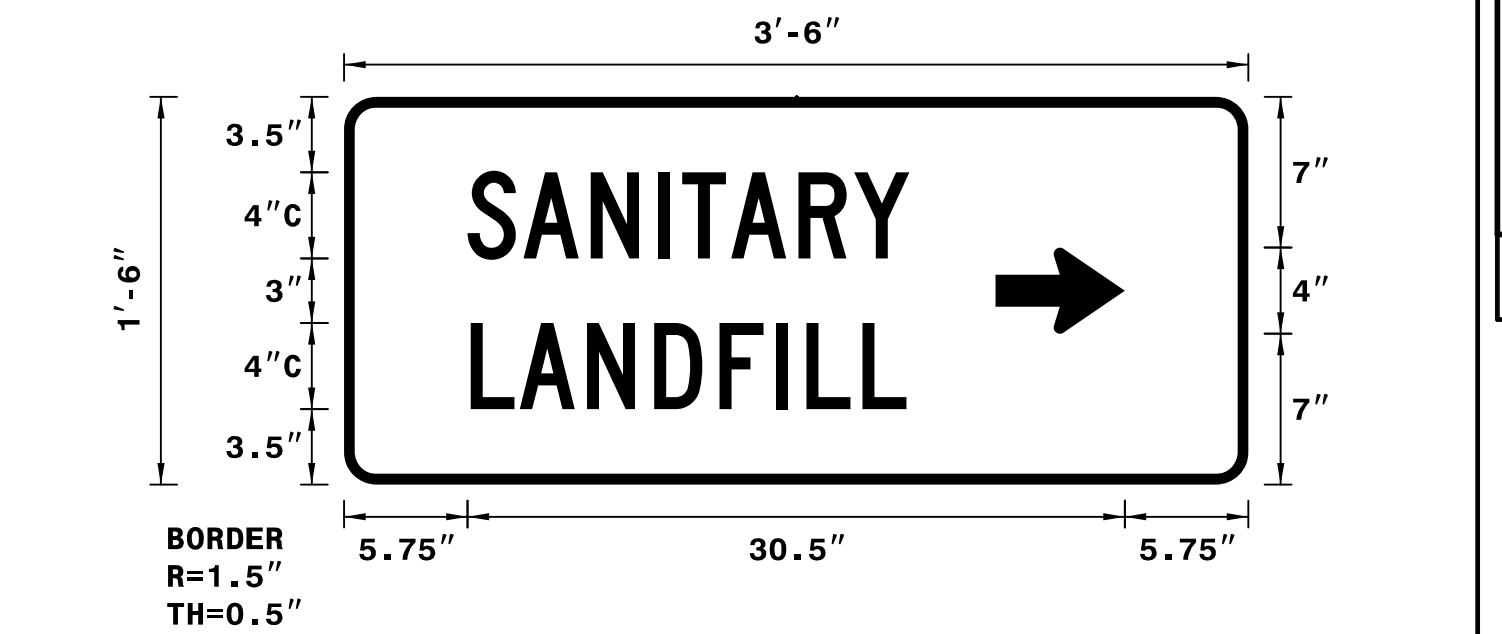

NOTES:
 1. Legend and border shall be direct applied Grade C reflective sheeting.
 2. Background shall be Grade C reflective sheeting.

LETTER POSITIONS

Letter spacings are to start of next letter												Series/Size
												Text Length
S	A	N	I	T	A	R	Y					C 2000
5.7	2.6	3.1	3.1	1.1	2.3	3.1	2.6	2.6	15.7			20.5
L	A	N	D	F	I	L	L					C 2000
5.9	2.3	3.1	3.1	3	2.6	1.4	2.6	2	15.9			20.2


SIGN NUMBER: 402
 TYPE: E
 QUANTITY: 2
 SIGN WIDTH: 2'-6"
 HEIGHT: 2'-6"
 TOTAL AREA: 6.25 Sq.Ft.
 BORDER TYPE: RECESSED
 RECESS: 0.5"
 WIDTH: 0.75"
 RADII: 1.875"
 NO. Z BARS: N/A
 LENGTH: N/A

BACKG COLOR: Yellow
 COPY COLOR: Black

SYMBOL	X	Y	WID	HT

MAT'L: 0.063" ALUMINUM

DESIGN BY: ADK
 PROJECT ID: R-2707C
 CHECKED BY: TRT/CAJ
 DIV: 12
 DATE: January 2017

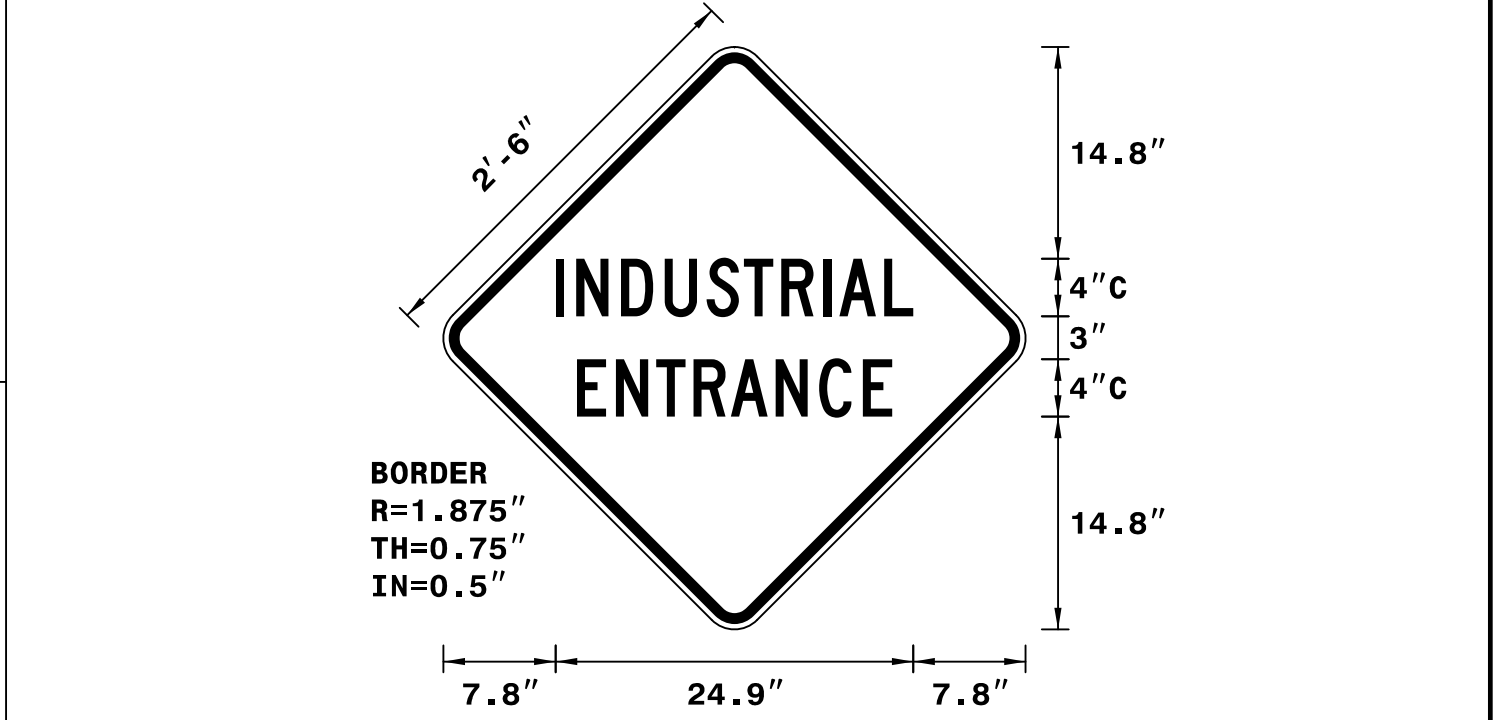

NOTES:
 1. Legend and border shall be direct applied non-reflective sheeting.
 2. Background shall be Grade C reflective sheeting.

LETTER POSITIONS

Letter spacings are to start of next letter												Series/Size
												Text Length
I	N	D	U	S	T	R	I	A	L			C 2000
7.8	1.4	3.1	3	2.9	2.6	2.6	2.9	1.1	3.1	2	7.8	24.9
E	N	T	R	A	N	C	E					C 2000
9.3	2.7	2.8	2.6	2.6	3.1	3	3	2	9.3			22


SIGN NUMBER: 424
 TYPE: E
 QUANTITY: 2
 SIGN WIDTH: 3'-0"
 HEIGHT: 3'-0"
 TOTAL AREA: 9.0 Sq.Ft.
 BORDER TYPE: RECESSED
 RECESS: 0.63"
 WIDTH: 0.88"
 RADII: 2.25"
 NO. Z BARS: N/A
 LENGTH: N/A

BACKG COLOR: White
 COPY COLOR: Black

SYMBOL	X	Y	WID	HT
R3-8 2.5in CIR	4.4	16.4	5	5
R3-8 TH ONLY	8.7	8.4	6.7	24.9
R3-8 TH ONLY	23.5	8.4	6.7	24.9

MAT'L: 0.080" ALUMINUM

DESIGN BY: ADK
 PROJECT ID: R-2707C
 CHECKED BY: TRT/CAJ
 DIV: 12
 DATE: January 2017

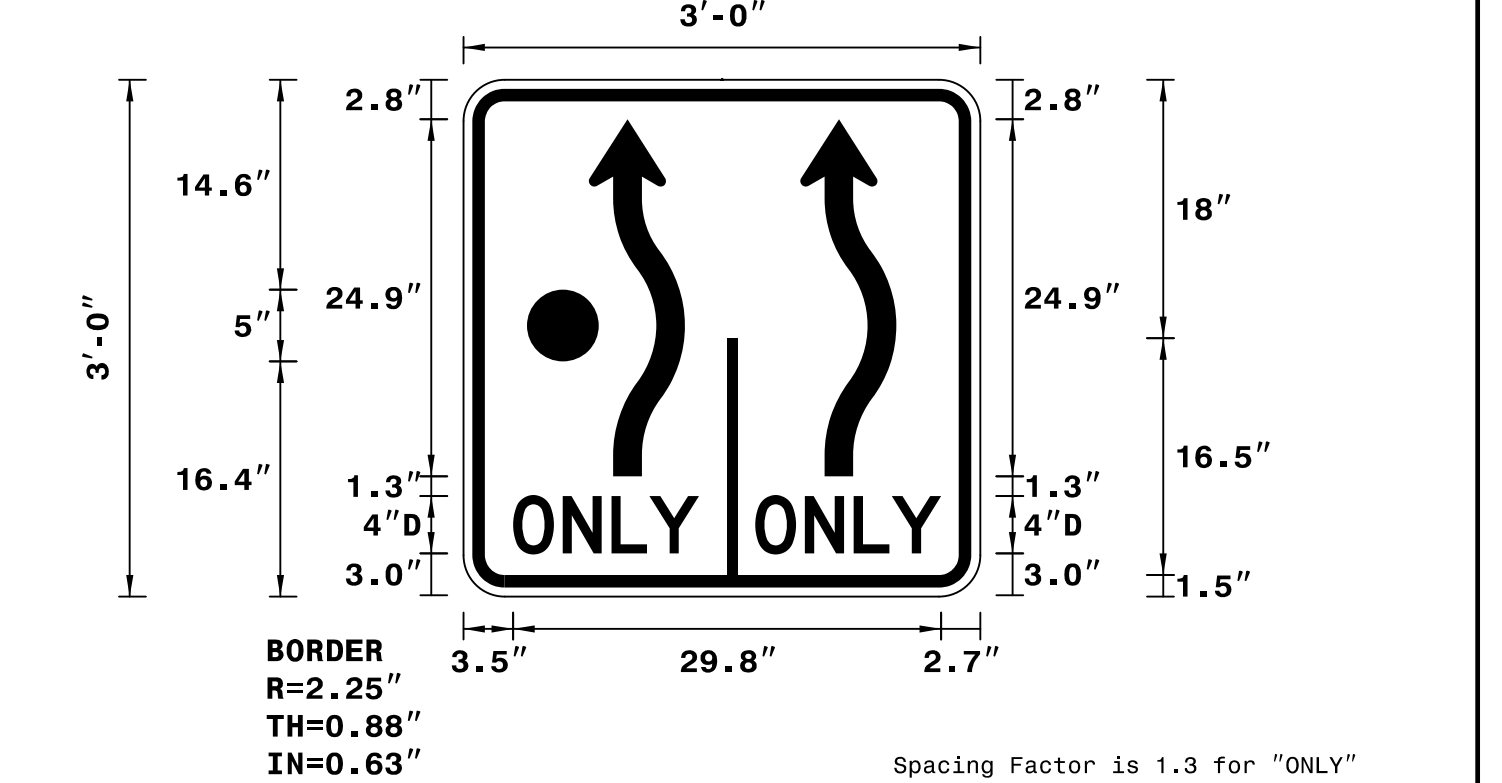

NOTES:
 1. Legend and border shall be direct applied non-reflective sheeting.
 2. Background shall be Grade C reflective sheeting.
 3. See MUTCD SHS R3-8 Sheet 6 of 7 for arrow design.

LETTER POSITIONS

Letter spacings are to start of next letter												Series/Size
												Text Length
O	N	L	Y									D 2000
3.5	3.5	3.4	2.6	3.4	19.6							12.9
O	N	L	Y									D 2000
20.3	3.5	3.4	2.6	3.4	2.7							12.9