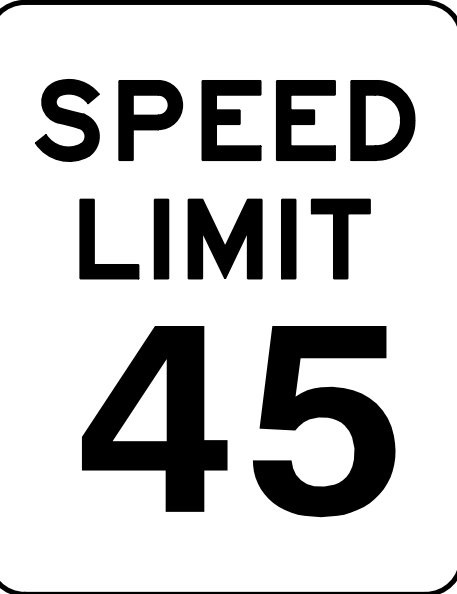

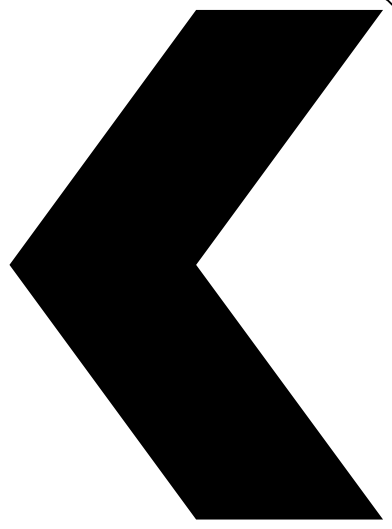


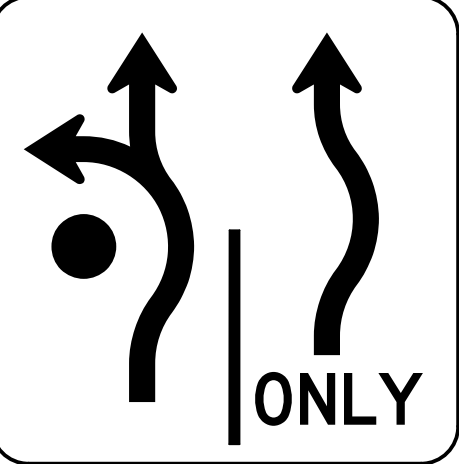
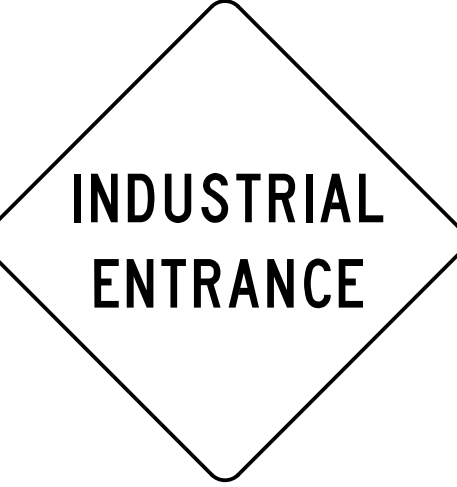
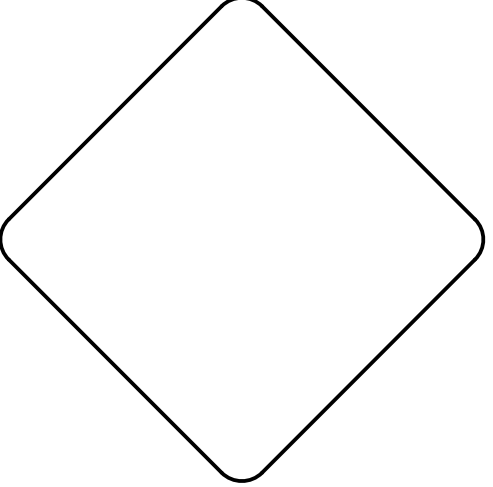
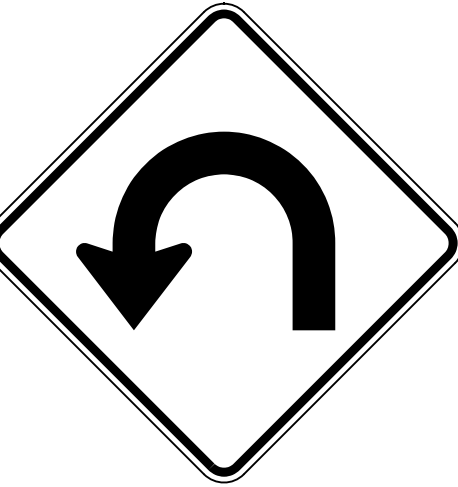

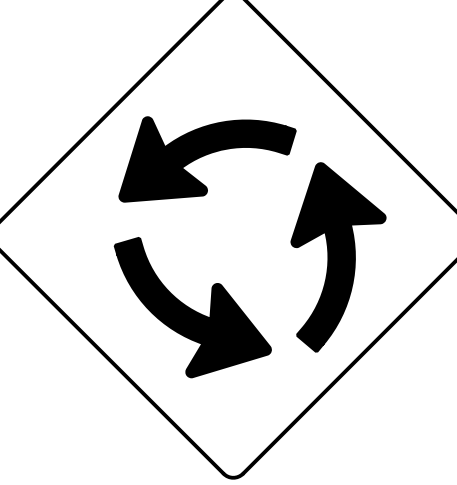
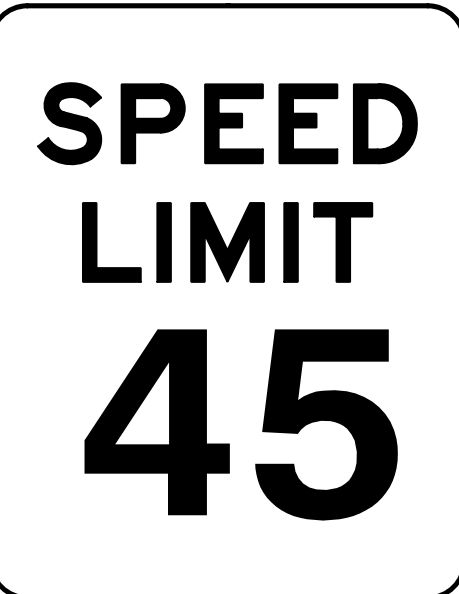
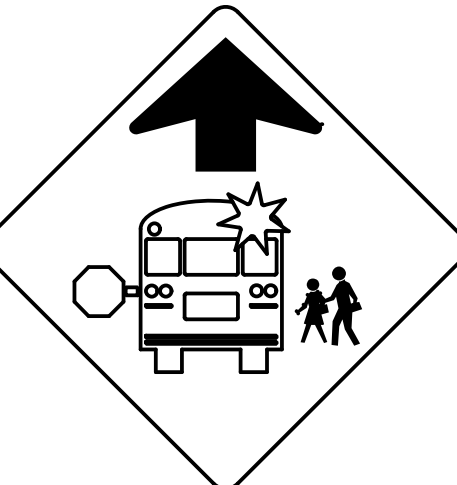
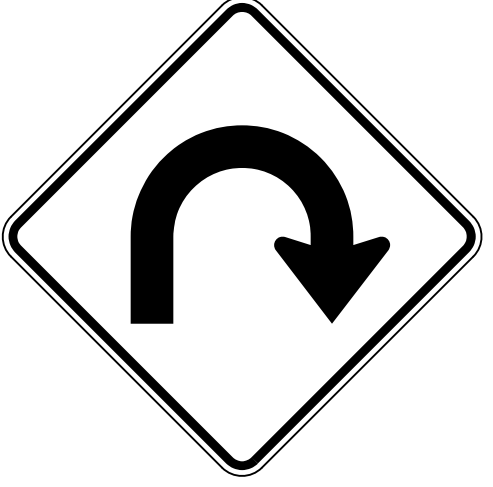
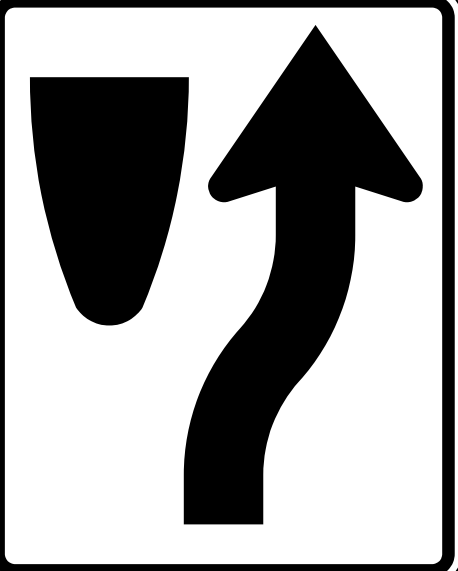
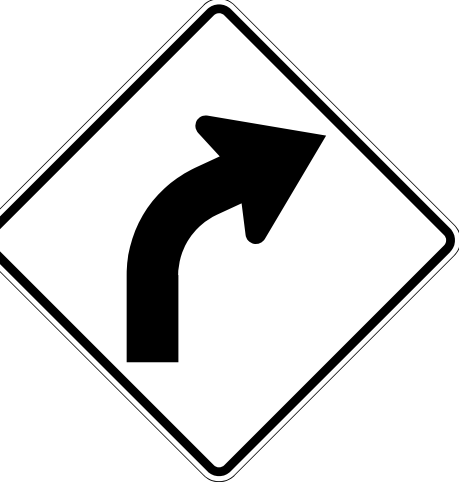
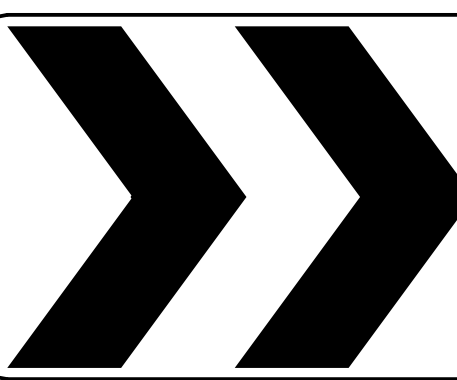
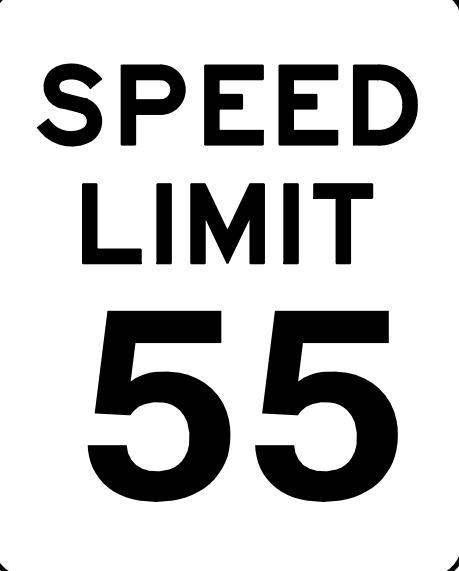
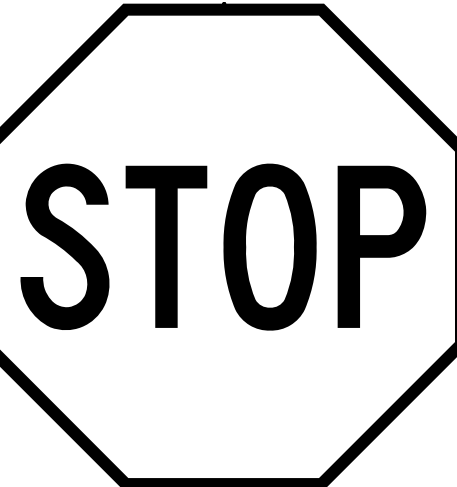

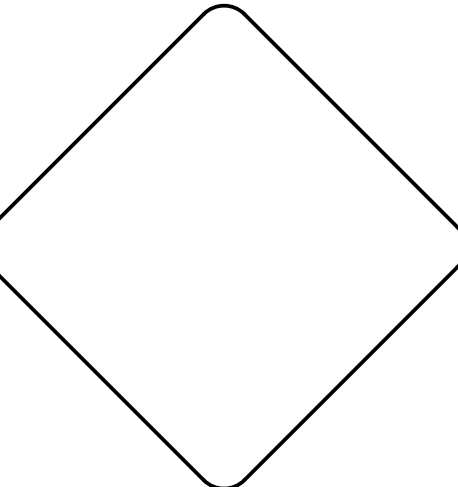

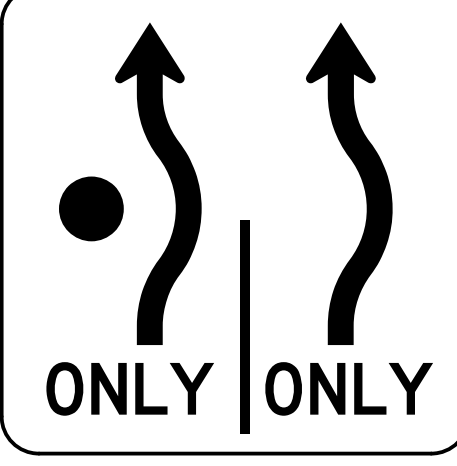
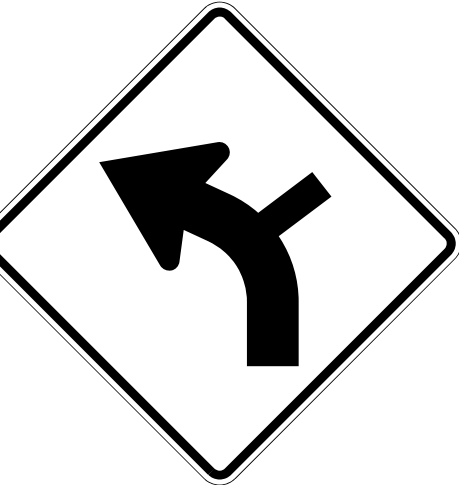
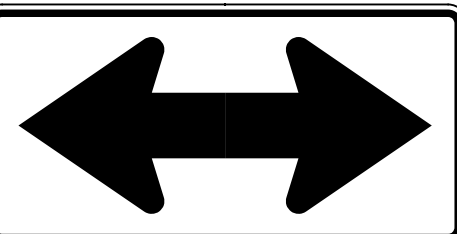
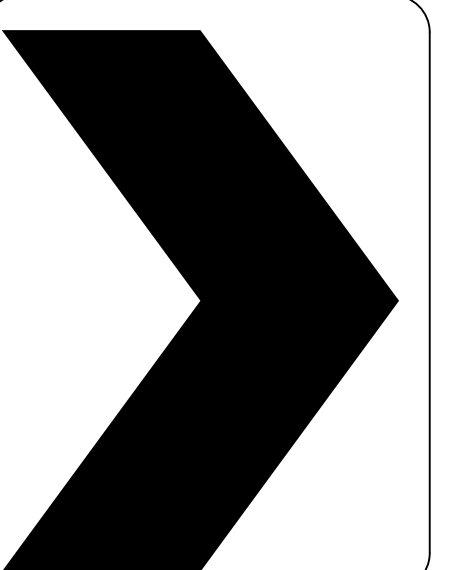
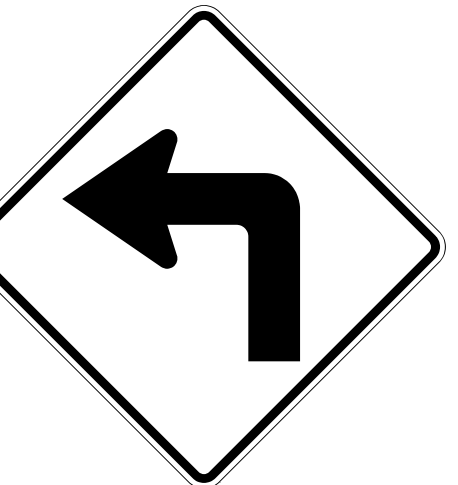

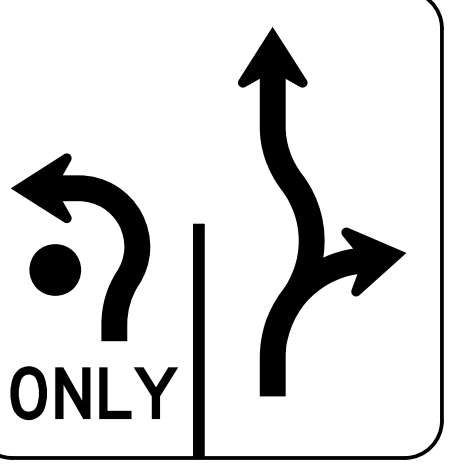



| | | | | | |
|--|---|--|---|---|--|
| <p>401 QUANTITY REQ'D 6</p>  <p>24" X 30" R2-1</p> <p>ONE "U" POST PER SIGN</p> | <p>406 QUANTITY REQ'D 8</p>  <p>30" X 30" W14-2</p> <p>ONE "U" POST PER SIGN</p> | <p>411 QUANTITY REQ'D 11</p>  <p>18" X 24" W1-8(L)</p> <p>ONE "U" POST PER SIGN MOUNT BACK TO BACK WITH SIGN 410 IN 9 INSTALLATIONS</p> | <p>416 QUANTITY REQ'D 10</p>  <p>36" X 36" X 36" R1-2</p> <p>ONE "U" POST PER SIGN</p> | <p>421 QUANTITY REQ'D 2</p>  <p>36" X 36" R3-7(R)</p> <p>ONE "U" POST PER SIGN</p> | <p>426 QUANTITY REQ'D 2</p>  <p>36" X 36" R3-8, SHEET 6 OF 7</p> <p>ONE "U" POST PER SIGN</p> |
| <p>402 QUANTITY REQ'D 2</p>  <p>30" X 30" SEE PANEL DESIGN ON SIGN-3A</p> <p>ONE "U" POST PER SIGN</p> | <p>407 QUANTITY REQ'D 24</p>  <p>18" X 18" OM4-3</p> <p>ONE 7' "U" POST PER SIGN</p> | <p>412 QUANTITY REQ'D 1</p>  <p>30" X 30" W1-11(L)</p> <p>ONE "U" POST PER SIGN</p> | <p>417 QUANTITY REQ'D 3</p>  <p>18" X 18" W13-1P</p> <p>MOUNT BELOW SIGNS 402, 418, AND 419 IN 1 INSTALLATION EACH</p> | <p>422 QUANTITY REQ'D 4</p>  <p>30" X 30" W2-6</p> <p>ONE "U" POST PER SIGN</p> | <p>427 QUANTITY REQ'D 2</p>  <p>30" X 36" R2-1</p> <p>ONE "U" POST PER SIGN</p> |
| <p>403 QUANTITY REQ'D 2</p>  <p>36" X 36" S3-1</p> <p>ONE "U" POST PER SIGN BACKGROUND SHEETING SHALL BE FLUORESCENT YELLOW-GREEN GRADE B SHEETING</p> | <p>408 QUANTITY REQ'D 1</p>  <p>30" X 30" W1-11(R)</p> <p>ONE "U" POST PER SIGN</p> | <p>413 QUANTITY REQ'D 10</p>  <p>24" X 30" R4-7</p> <p>ONE "U" POST PER SIGN</p> | <p>418 QUANTITY REQ'D 1</p>  <p>30" X 30" W1-2(R)</p> <p>ONE "U" POST PER SIGN</p> | <p>423 QUANTITY REQ'D 10</p>  <p>30" X 24" R6-4</p> <p>ONE "U" POST PER SIGN</p> | <p>428 QUANTITY REQ'D 1</p>  <p>24" X 30" R2-1</p> <p>ONE "U" POST PER SIGN</p> |
| <p>404 QUANTITY REQ'D 10</p>  <p>36" X 36" R1-1</p> <p>ONE "U" POST PER SIGN</p> | <p>409 QUANTITY REQ'D 2</p>  <p>18" X 18" W13-1P</p> <p>MOUNT BELOW SIGNS 408 AND 412 IN 1 INSTALLATION EACH</p> | <p>414 QUANTITY REQ'D 10</p>  <p>18" X 18" OM1-3</p> <p>MOUNT BELOW SIGN 413 IN 10 INSTALLATIONS</p> | <p>419 QUANTITY REQ'D 1</p>  <p>30" X 30" W1-2(L)</p> <p>ONE "U" POST PER SIGN</p> | <p>424 QUANTITY REQ'D 2</p>  <p>36" X 36" SEE PANEL DESIGN ON SIGN-3A</p> <p>ONE "U" POST PER SIGN</p> | <p>429 QUANTITY REQ'D 1</p>  <p>36" X 36" W1-10(L)</p> <p>ONE "U" POST PER SIGN</p> |
| <p>405 QUANTITY REQ'D 4</p>  <p>48" X 24" W1-7</p> <p>TWO "U" POSTS PER SIGN</p> | <p>410 QUANTITY REQ'D 9</p>  <p>18" X 24" W1-8(R)</p> <p>ONE "U" POST PER SIGN</p> | <p>415 QUANTITY REQ'D 1</p>  <p>30" X 30" W1-1(L)</p> <p>ONE "U" POST PER SIGN</p> | <p>420 QUANTITY REQ'D 4</p>  <p>30" X 30" W18-11</p> <p>ONE "U" POST PER SIGN</p> | <p>425 QUANTITY REQ'D 1</p>  <p>36" X 36" SEE PANEL DESIGN ON SIGN-3B</p> <p>ONE "U" POST PER SIGN</p> | |

| | |
|---|----------------------|
| TIP NO. R-2707C | SHEET NO. SIGN-3C |
| DocuSigned by: APPROVED: <u>Charles A. Johnson, III</u> <small>00A156594775486...</small> | |
| DATE: 2/17/2017 | |
| SEAL | |
|  | |
| DOCUMENT NOT CONSIDERED FINAL UNLESS ALL SIGNATURES COMPLETED | |

HNTB HNTB NORTH CAROLINA, P.C.
343 E. Six Forks Road, Suite 200
Raleigh, North Carolina 27609
NC License No: C-1554
(919) 546-8997

TYPE 'E' SIGNS