
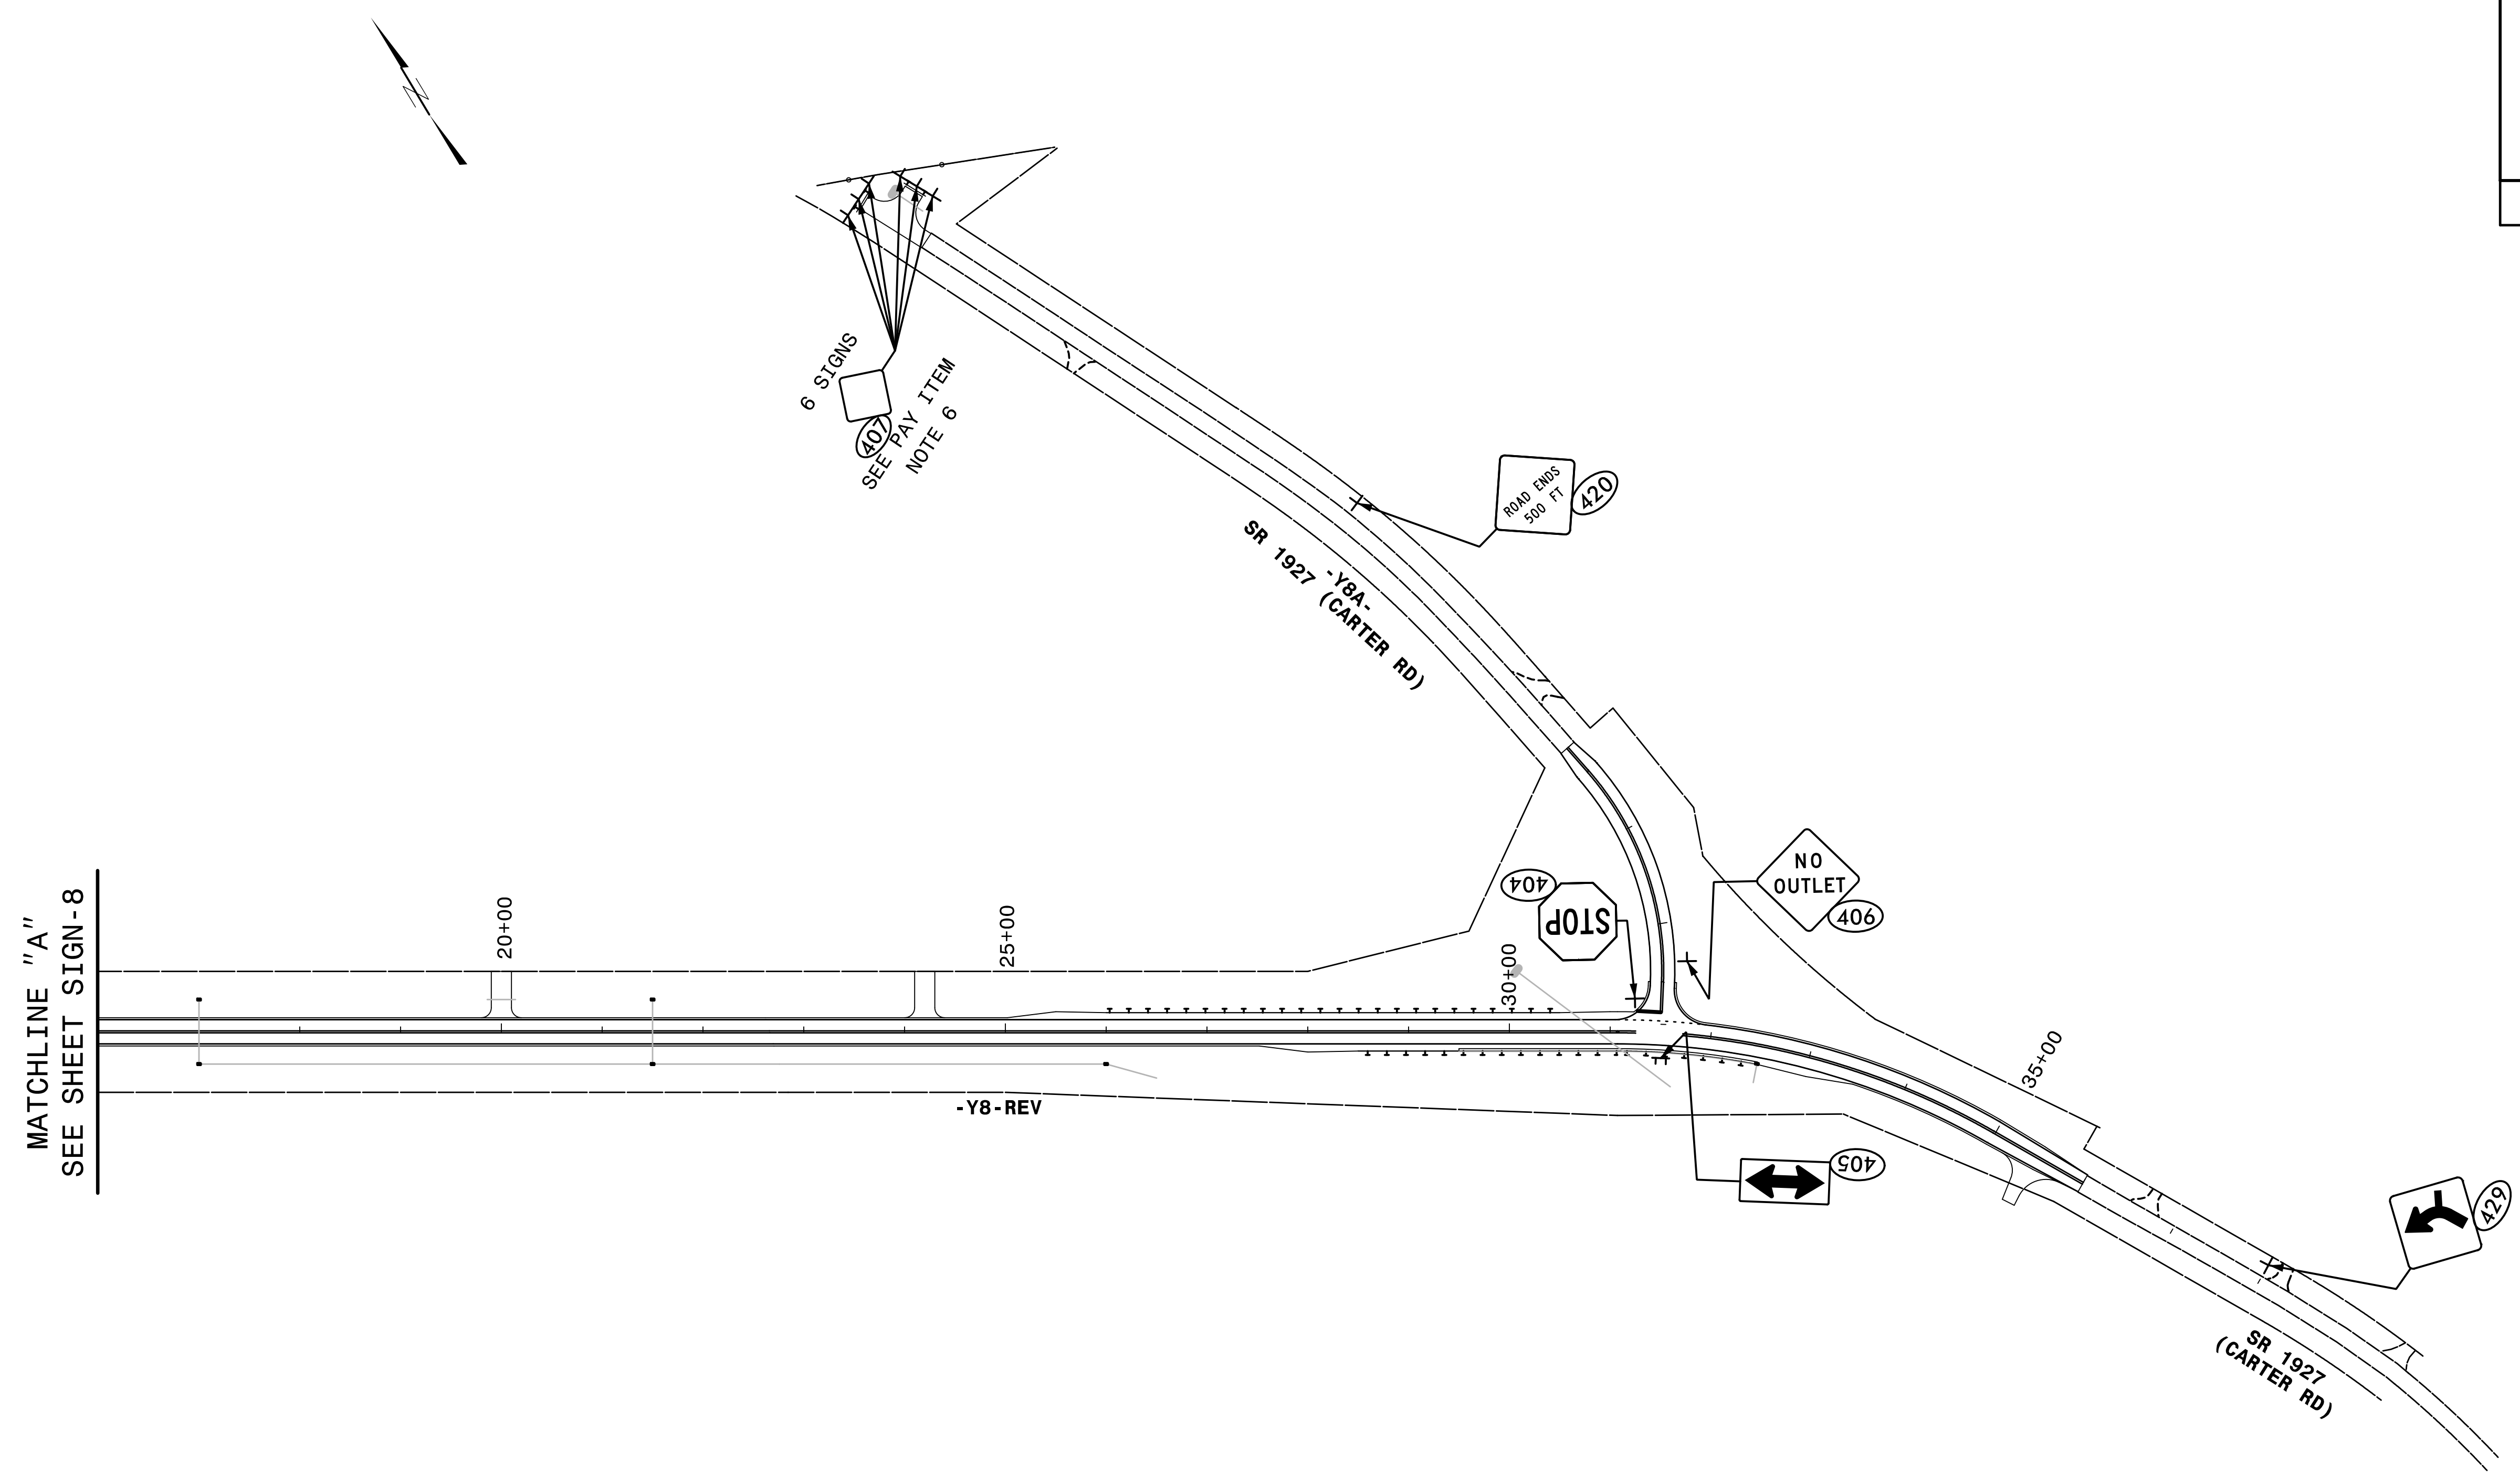


TIP NO. R-2707C	SHEET NO. SIGN-9
APPROVED: <u>Charles A. Johnson, III</u> <small>50A156584775446</small>	
DATE: 2/17/2017	
SEAL	
	
DOCUMENT NOT CONSIDERED FINAL UNLESS ALL SIGNATURES COMPLETED	



MATCHLINE "A"  
SEE SHEET SIGN-8

20+00

25+00

-Y8-REV

STOP  
404

ROAD ENDS  
500 FT  
420

NO  
OUTLET  
406

405

35+00

429

SR 1927  
(CARTER RD)

**HNTB**  
 HNTB NORTH CAROLINA, P.C.  
 343 E. Six Forks Road, Suite 200  
 Raleigh, North Carolina 27609  
 NC License No: C-1554  
 (919) 546-8997

**PROPOSED SIGNS**  
 -Y8-REV STA. 16+00 TO 38+00  
 -Y8A- SR 1927 (CARTER RD)