


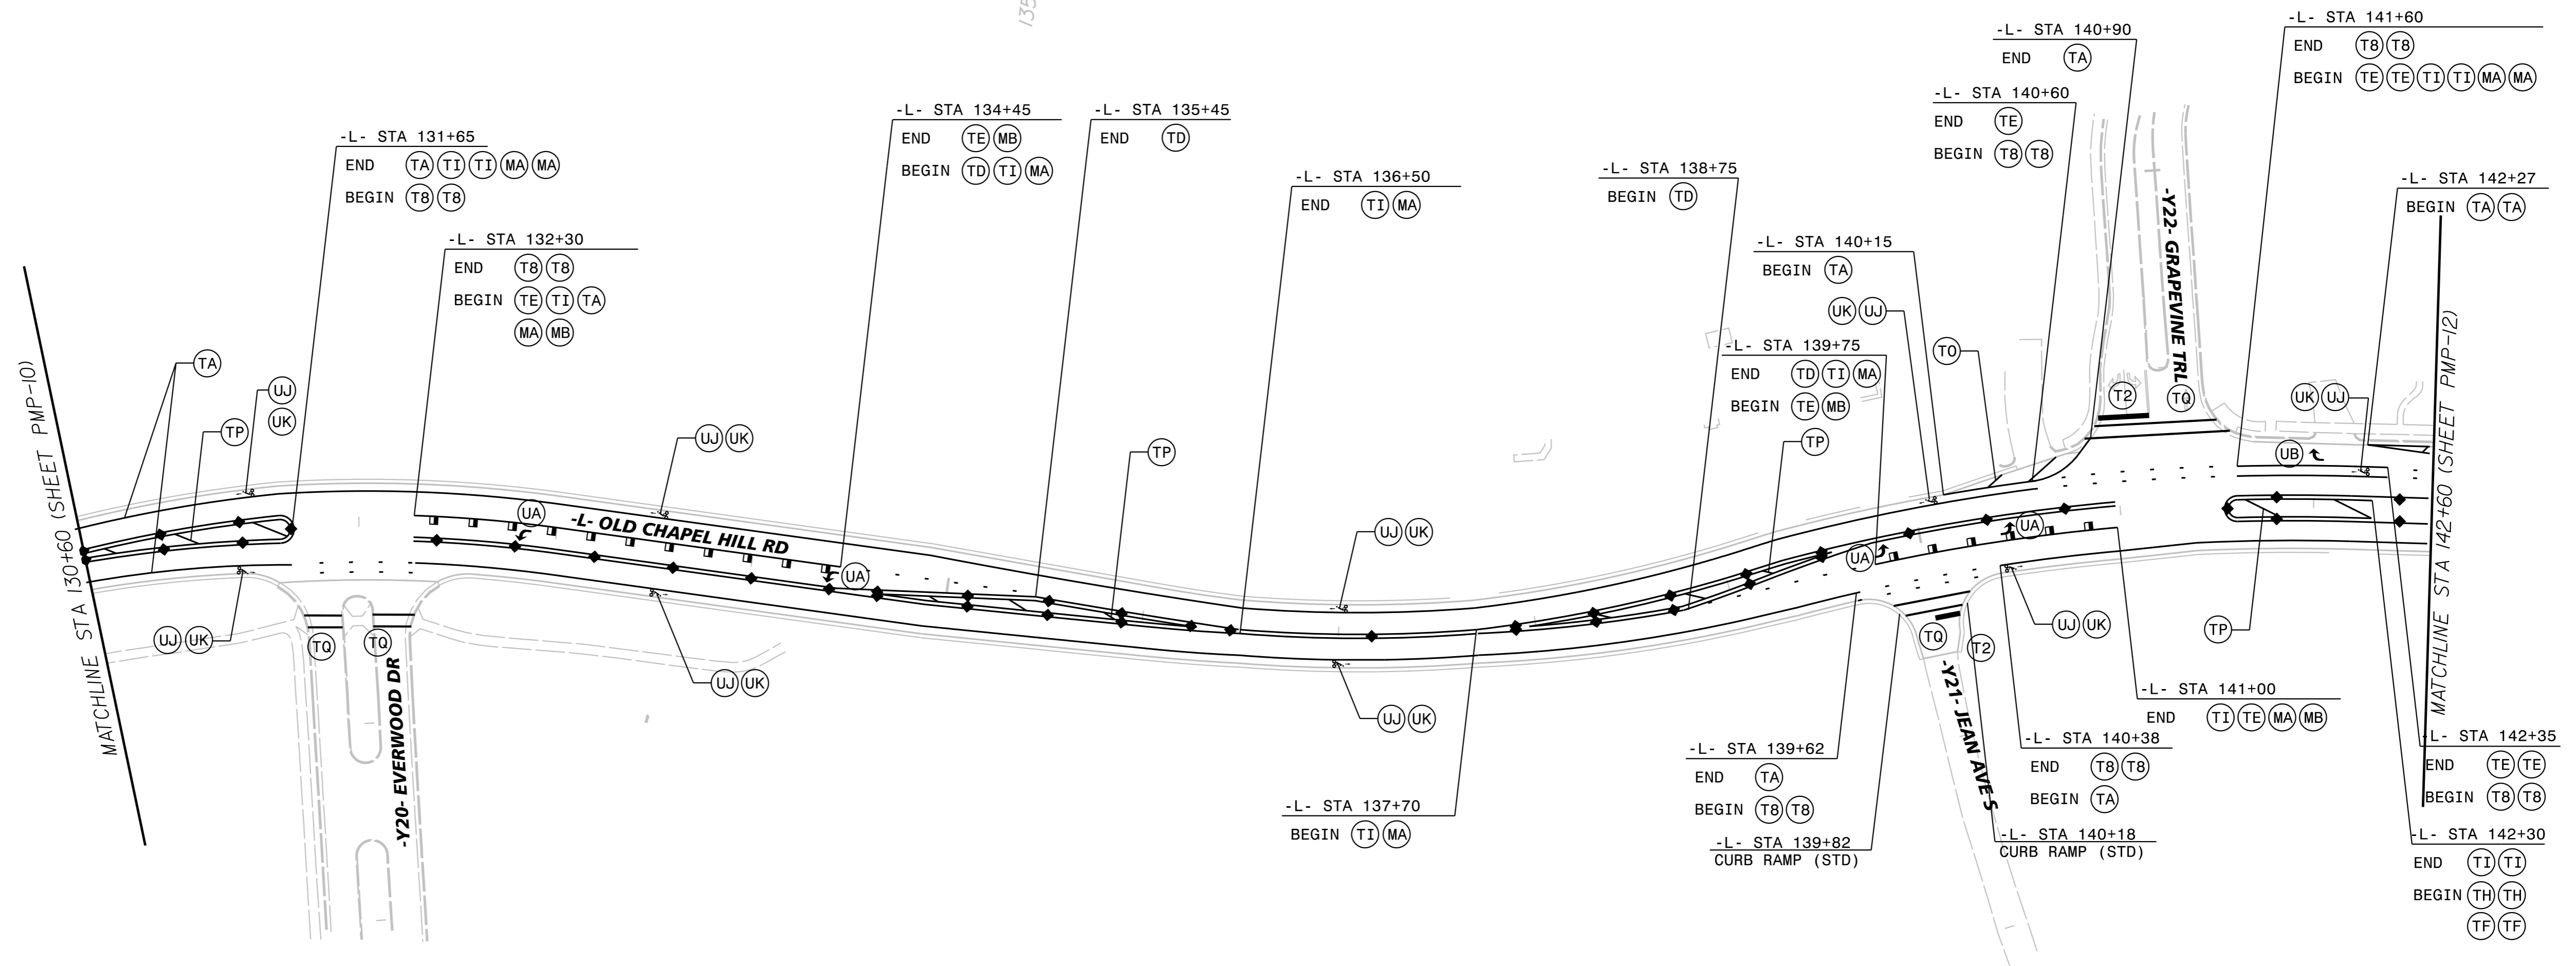
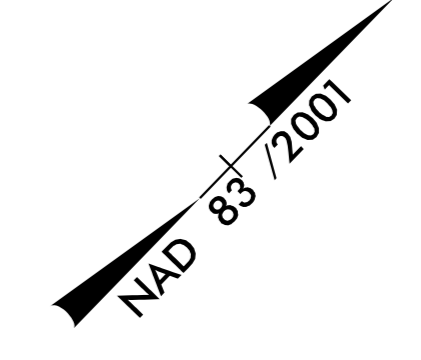
Kimley»Horn

P.O. BOX 33068
RALEIGH, N.C. 27636-3068

RIGHT-OF-WAY REV.

CONST. REV.

PROJECT REFERENCE NO. <i>EB-4707B</i>	SHEET NO. <i>PMP-II</i>
RW SHEET NO.	
ROADWAY DESIGN ENGINEER	
	
DocuSigned by: Matt West ACT1A1D0798B425... 1/30/2017	
DOCUMENT NOT CONSIDERED FINAL UNLESS ALL SIGNATURES COMPLETED	



THERMOPLASTIC PAVEMENT MARKING LINES

- | | |
|-------------------------------------|---------------------------------|
| TA - THERMOPLASTIC (4", 90 MILS) | WHITE EDGE LINE |
| TB - THERMOPLASTIC (4", 90 MILS) | YELLOW EDGE LINE |
| TC - THERMOPLASTIC (4", 120 MILS) | 10 FT. WHITE SKIP |
| TD - THERMOPLASTIC (4", 120 MILS) | 3 FT. - 9 FT./SP WHITE MINISKIP |
| TE - THERMOPLASTIC (4", 120 MILS) | WHITE SOLID LANE LINE |
| TF - THERMOPLASTIC (4", 120 MILS) | 10 FT. YELLOW SKIP |
| TH - THERMOPLASTIC (4", 120 MILS) | YELLOW SINGLE CENTER LINE |
| TI - THERMOPLASTIC (4", 120 MILS) | YELLOW DOUBLE CENTER LINE |
| TO - THERMOPLASTIC (8", 90 MILS) | WHITE DIAGONAL |
| TP - THERMOPLASTIC (8", 90 MILS) | YELLOW DIAGONAL |
| TQ - THERMOPLASTIC (8", 120 MILS) | WHITE CROSSWALK LINE |
| TS - THERMOPLASTIC (12", 90 MILS) | WHITE GORELINE |
| T2 - THERMOPLASTIC (24", 120 MILS) | WHITE STOP BAR |
| T3 - THERMOPLASTIC (24", 120 MILS) | WHITE CROSSWALK LINE |
| T8 - THERMOPLASTIC (4", 120 MILS) | 2 FT. - 6 FT./SP WHITE MINISKIP |
| T10 - THERMOPLASTIC (12", 120 MILS) | 3 FT. - 3 FT./SP WHITE MINISKIP |

PAVEMENT MARKING SYMBOLS

- | | |
|-------------------------------|---|
| UA - THERMOPLASTIC (90 MILS) | LEFT TURN ARROW |
| UB - THERMOPLASTIC (90 MILS) | RIGHT TURN ARROW |
| UC - THERMOPLASTIC (90 MILS) | STRAIGHT ARROW |
| UE - THERMOPLASTIC (90 MILS) | COMBINATION RIGHT TURN AND STRAIGHT ARROW |
| UI - THERMOPLASTIC (120 MILS) | ALPHANUMERIC CHARACTER |
| UJ - THERMOPLASTIC (90 MILS) | BICYCLE SYMBOL |
| UK - THERMOPLASTIC (90 MILS) | BICYCLE STRAIGHT ARROW |
| UN - THERMOPLASTIC (90 MILS) | 24" YIELD LINE TRIANGLE |
| UP - THERMOPLASTIC (90 MILS) | MERGE ARROW |

PAINT PAVEMENT MARKING LINES

- | | |
|-----------------|----------------------------------|
| PH - PAINT (4") | YELLOW SINGLE CENTER LINE |
| P9 - PAINT (4") | 2 FT. - 6 FT./SP YELLOW MINISKIP |

POLYUREA PAVEMENT MARKING LINES

- | | |
|--------------------|---------------------------|
| VL - POLYUREA (6") | WHITE SOLID LANE LINE |
| VI - POLYUREA (4") | YELLOW DOUBLE CENTER LINE |

PAVEMENT MARKER SYMBOLS

- | | |
|----------------------|----------------------------------|
| MA - YELLOW & YELLOW | PERMANENT RAISED PAVEMENT MARKER |
| MB - CRYSTAL & RED | PERMANENT RAISED PAVEMENT MARKER |

PAVEMENT MARKER LEGEND	
	CRYSTAL / RED PAVEMENT MARKER
	YELLOW / YELLOW PAVEMENT MARKER
	DIRECTION OF TRAFFIC FLOW

\$ FILE \$
1/30/2017