


# EXISTING SIGNING PLAN


SEE SHEET NO. SIGN-17 FOR PROPOSED SIGNING PLAN

## Kimley»Horn

P.O. BOX 33068  
RALEIGH, N.C. 27636-3068

RIGHT-OF-WAY REV.  
CONST. REV.

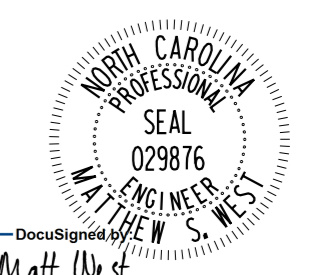PROJECT REFERENCE NO. <i>EB-4707B</i>	SHEET NO. <i>SIGN-5</i>
R/W SHEET NO.	
ROADWAY DESIGN ENGINEER	
	
1/30/2017	
<b>DOCUMENT NOT CONSIDERED FINAL UNLESS ALL SIGNATURES COMPLETED</b>	

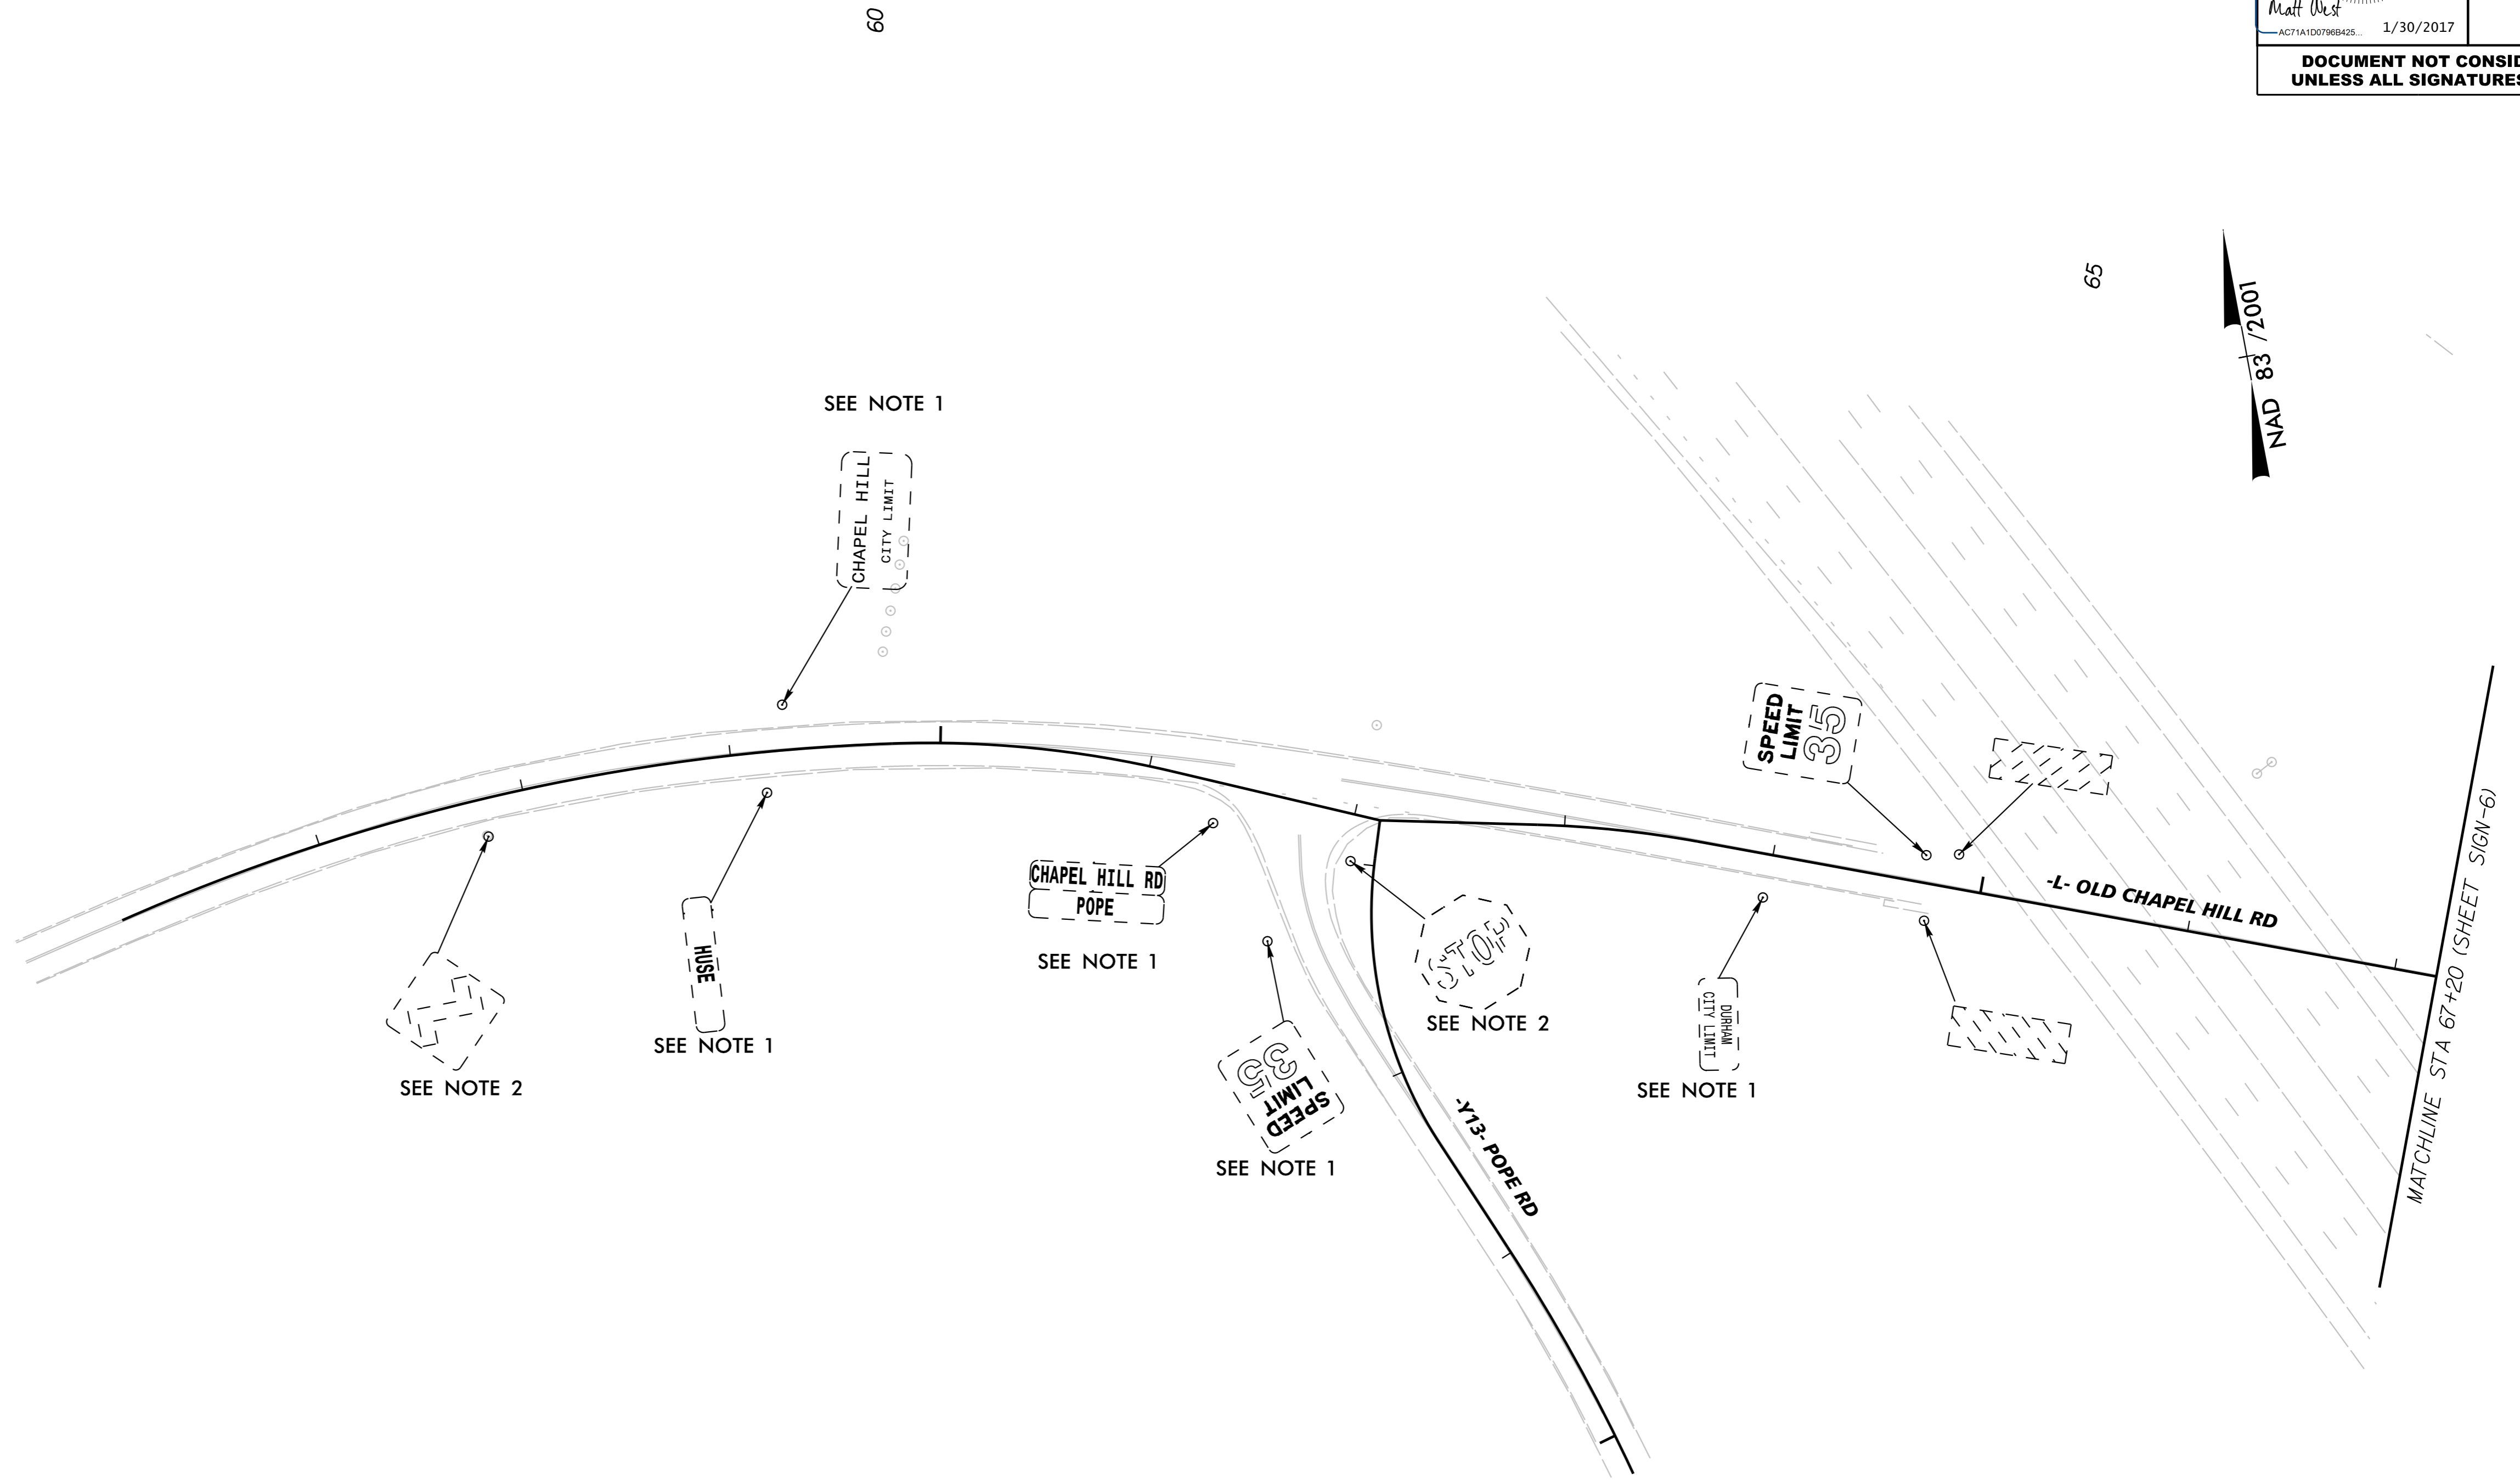

SEE NOTE 1

SEE NOTE 2

SEE NOTE 1

SEE NOTE 1

SEE NOTE 1

SEE NOTE 2

SEE NOTE 1

SEE NOTE 1

SEE NOTE 1

- PAY ITEM NOTES:**
1. RELOCATE EXISTING TYPE E SIGN.
  2. REMOVE AND DISPOSE OF EXISTING SIGN SYSTEM, "U" CHANNEL.

1/30/2017 \$ FILE \$