
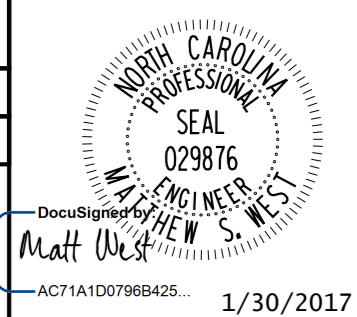
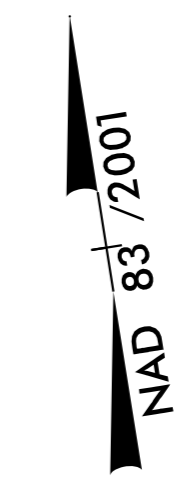


EXISTING SIGNING PLAN

SEE SHEET NO. SIGN-20 FOR PROPOSED SIGNING PLAN

PROJECT REFERENCE NO. <i>EB-4707B</i>		SHEET NO. <i>SIGN-8</i>	
R/W SHEET NO.			
ROADWAY DESIGN ENGINEER			
P.O. BOX 33068 RALEIGH, N.C. 27636-3068			
RIGHT-OF-WAY REV. CONST. REV.			
DOCUMENT NOT CONSIDERED FINAL UNLESS ALL SIGNATURES COMPLETED			

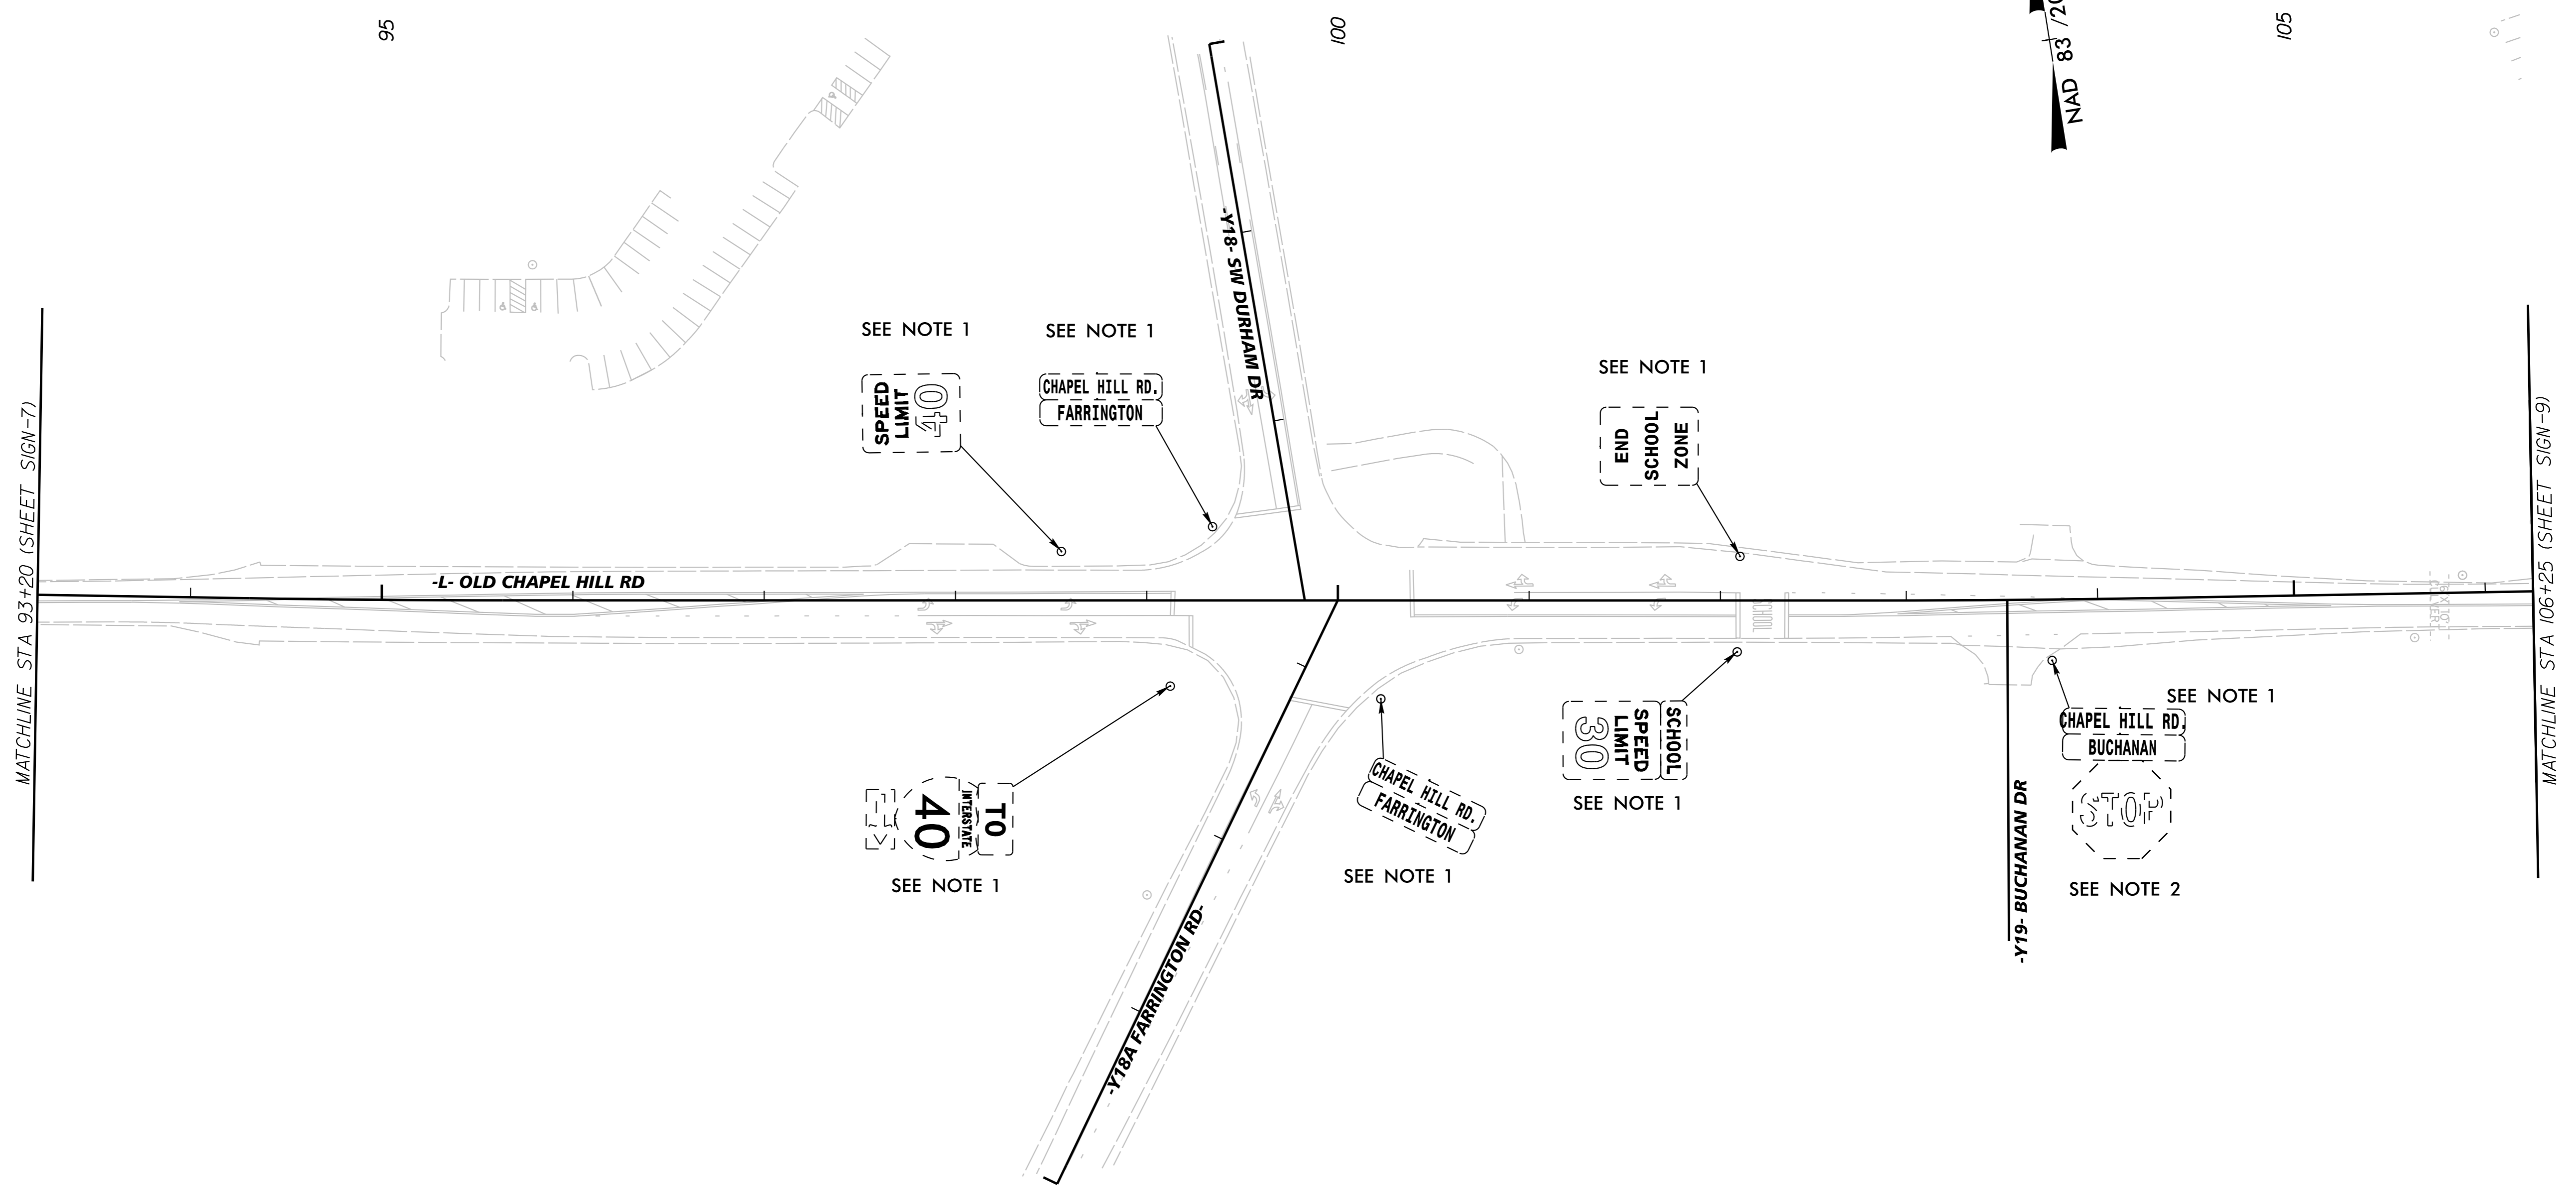

- PAY ITEM NOTES:**
1. RELOCATE EXISTING TYPE E SIGN.
 2. REMOVE AND DISPOSE OF EXISTING SIGN SYSTEM, "U" CHANNEL.