

# EXISTING SIGNING PLAN


SEE SHEET NO. SIGN-21 FOR PROPOSED SIGNING PLAN

**Kimley»Horn**  
 P.O. BOX 33068  
 RALEIGH, N.C. 27636-3068

ROADWAY DESIGN ENGINEER

1/30/2017

PROJECT REFERENCE NO. EB-4707B	SHEET NO. SIGN-9
R/W SHEET NO.	
ROADWAY DESIGN ENGINEER	
DOCUMENT NOT CONSIDERED FINAL UNLESS ALL SIGNATURES COMPLETED	

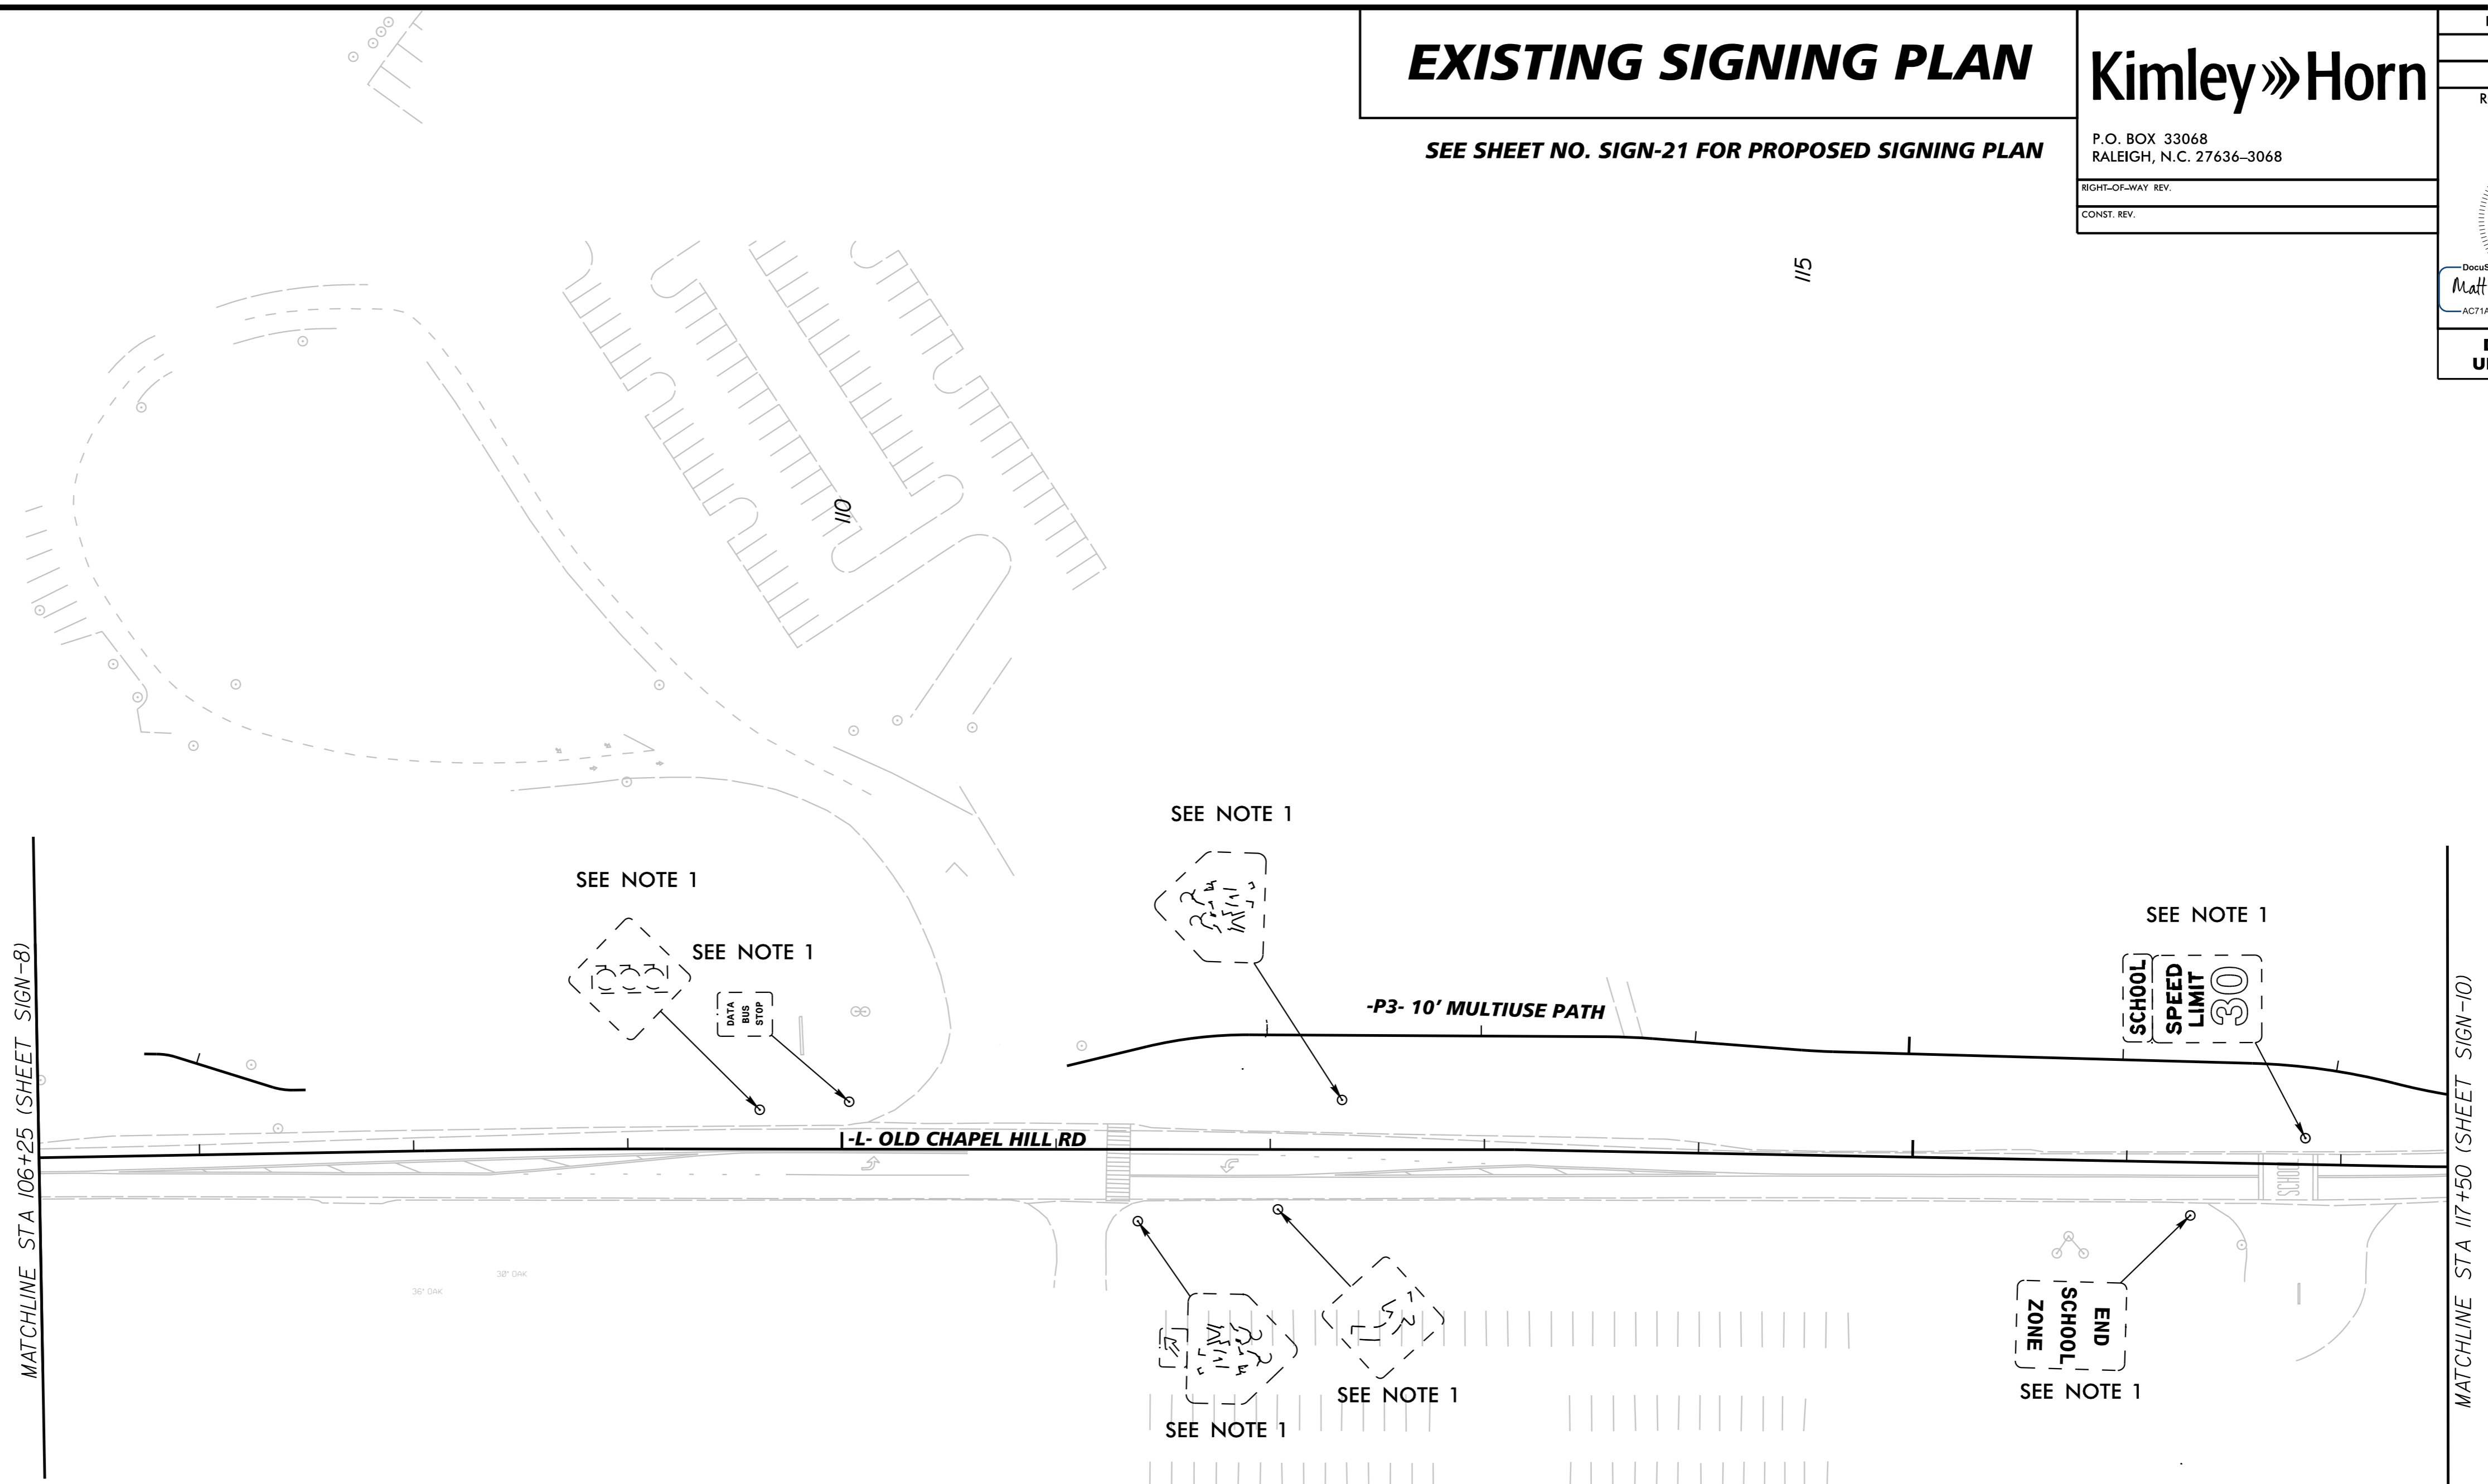

- PAY ITEM NOTES:**
1. RELOCATE EXISTING TYPE E SIGN.
  2. REMOVE AND DISPOSE OF EXISTING SIGN SYSTEM, "U" CHANNEL.