


# EXISTING SIGNING PLAN


SEE SHEET NO. SIGN-23 FOR PROPOSED SIGNING PLAN

## Kimley»Horn



P.O. BOX 33068  
RALEIGH, N.C. 27636-3068

RIGHT-OF-WAY REV.  
CONST. REV.

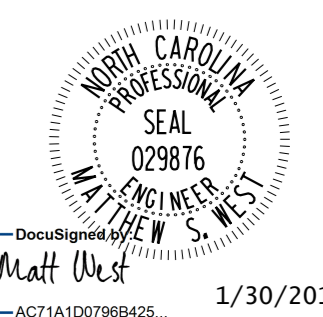PROJECT REFERENCE NO. EB-4707B	SHEET NO. SIGN-II
R/W SHEET NO.	
ROADWAY DESIGN ENGINEER	
	
<p><b>DOCUMENT NOT CONSIDERED FINAL UNLESS ALL SIGNATURES COMPLETED</b></p>	

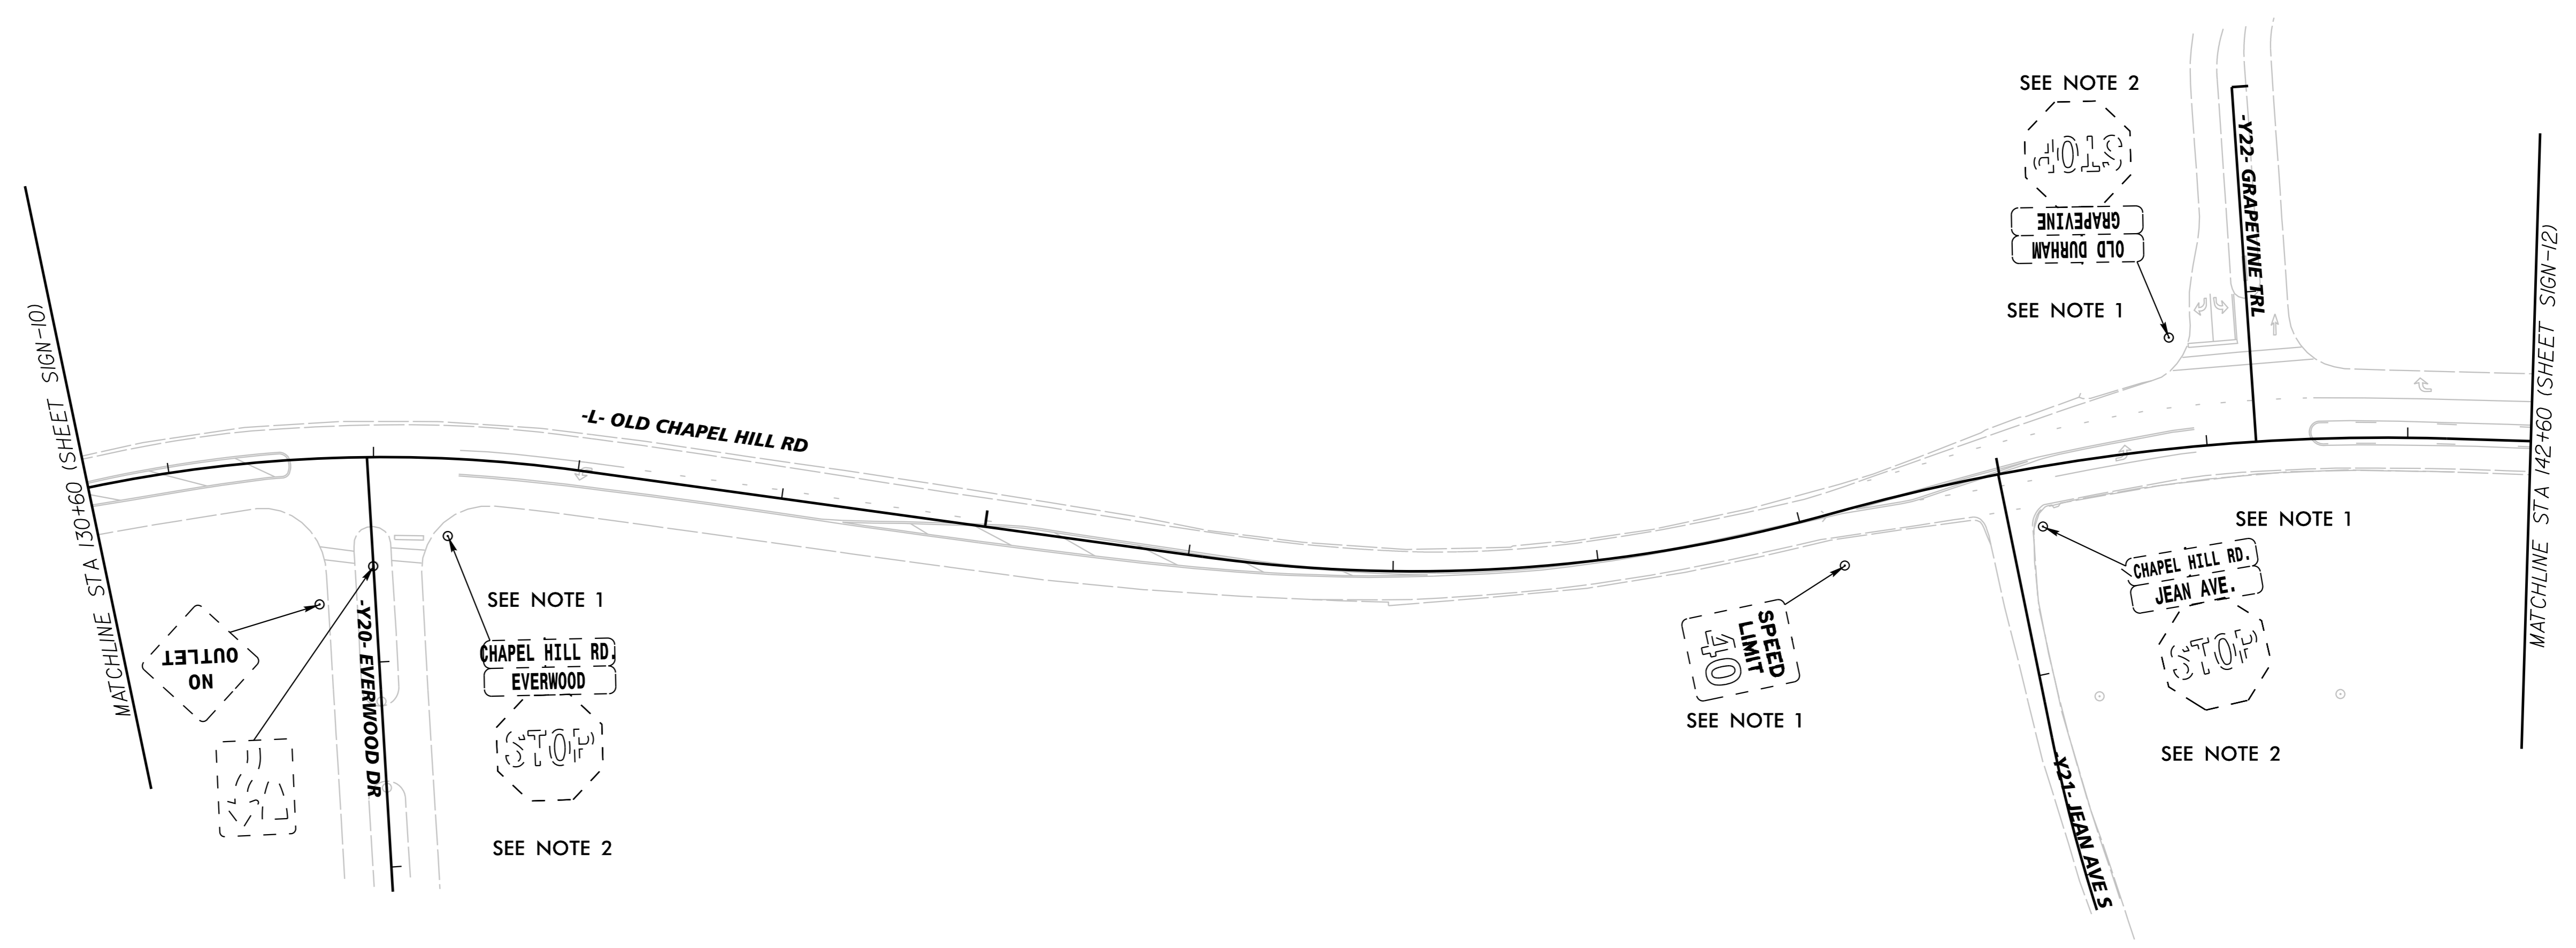


SEE NOTE 2

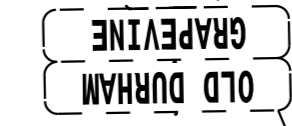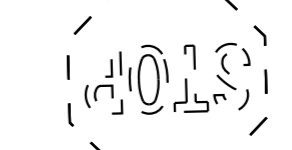

SEE NOTE 1

SEE NOTE 1

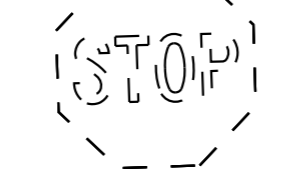


SEE NOTE 2



SEE NOTE 1

SEE NOTE 1

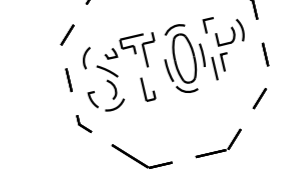

SEE NOTE 2

### PAY ITEM NOTES:

1. RELOCATE EXISTING TYPE E SIGN.
2. REMOVE AND DISPOSE OF EXISTING SIGN SYSTEM, "U" CHANNEL.

\$ FILE \$

1/30/2017