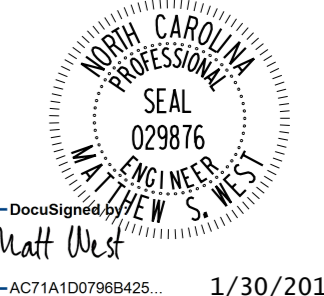



# PROPOSED SIGNING PLAN

## Kimley»Horn

SEE SHEET NO. SIGN-5 FOR EXISTING SIGNING PLAN  
SEE SHEET NO. PMP-5 FOR PAVEMENT MARKING PLAN

P.O. BOX 33068  
RALEIGH, N.C. 27636-3068

PROJECT REFERENCE NO. EB-4707B	SHEET NO. SIGN-17
R/W SHEET NO.	
ROADWAY DESIGN ENGINEER	
	
1/30/2017	
DOCUMENT NOT CONSIDERED FINAL UNLESS ALL SIGNATURES COMPLETED	

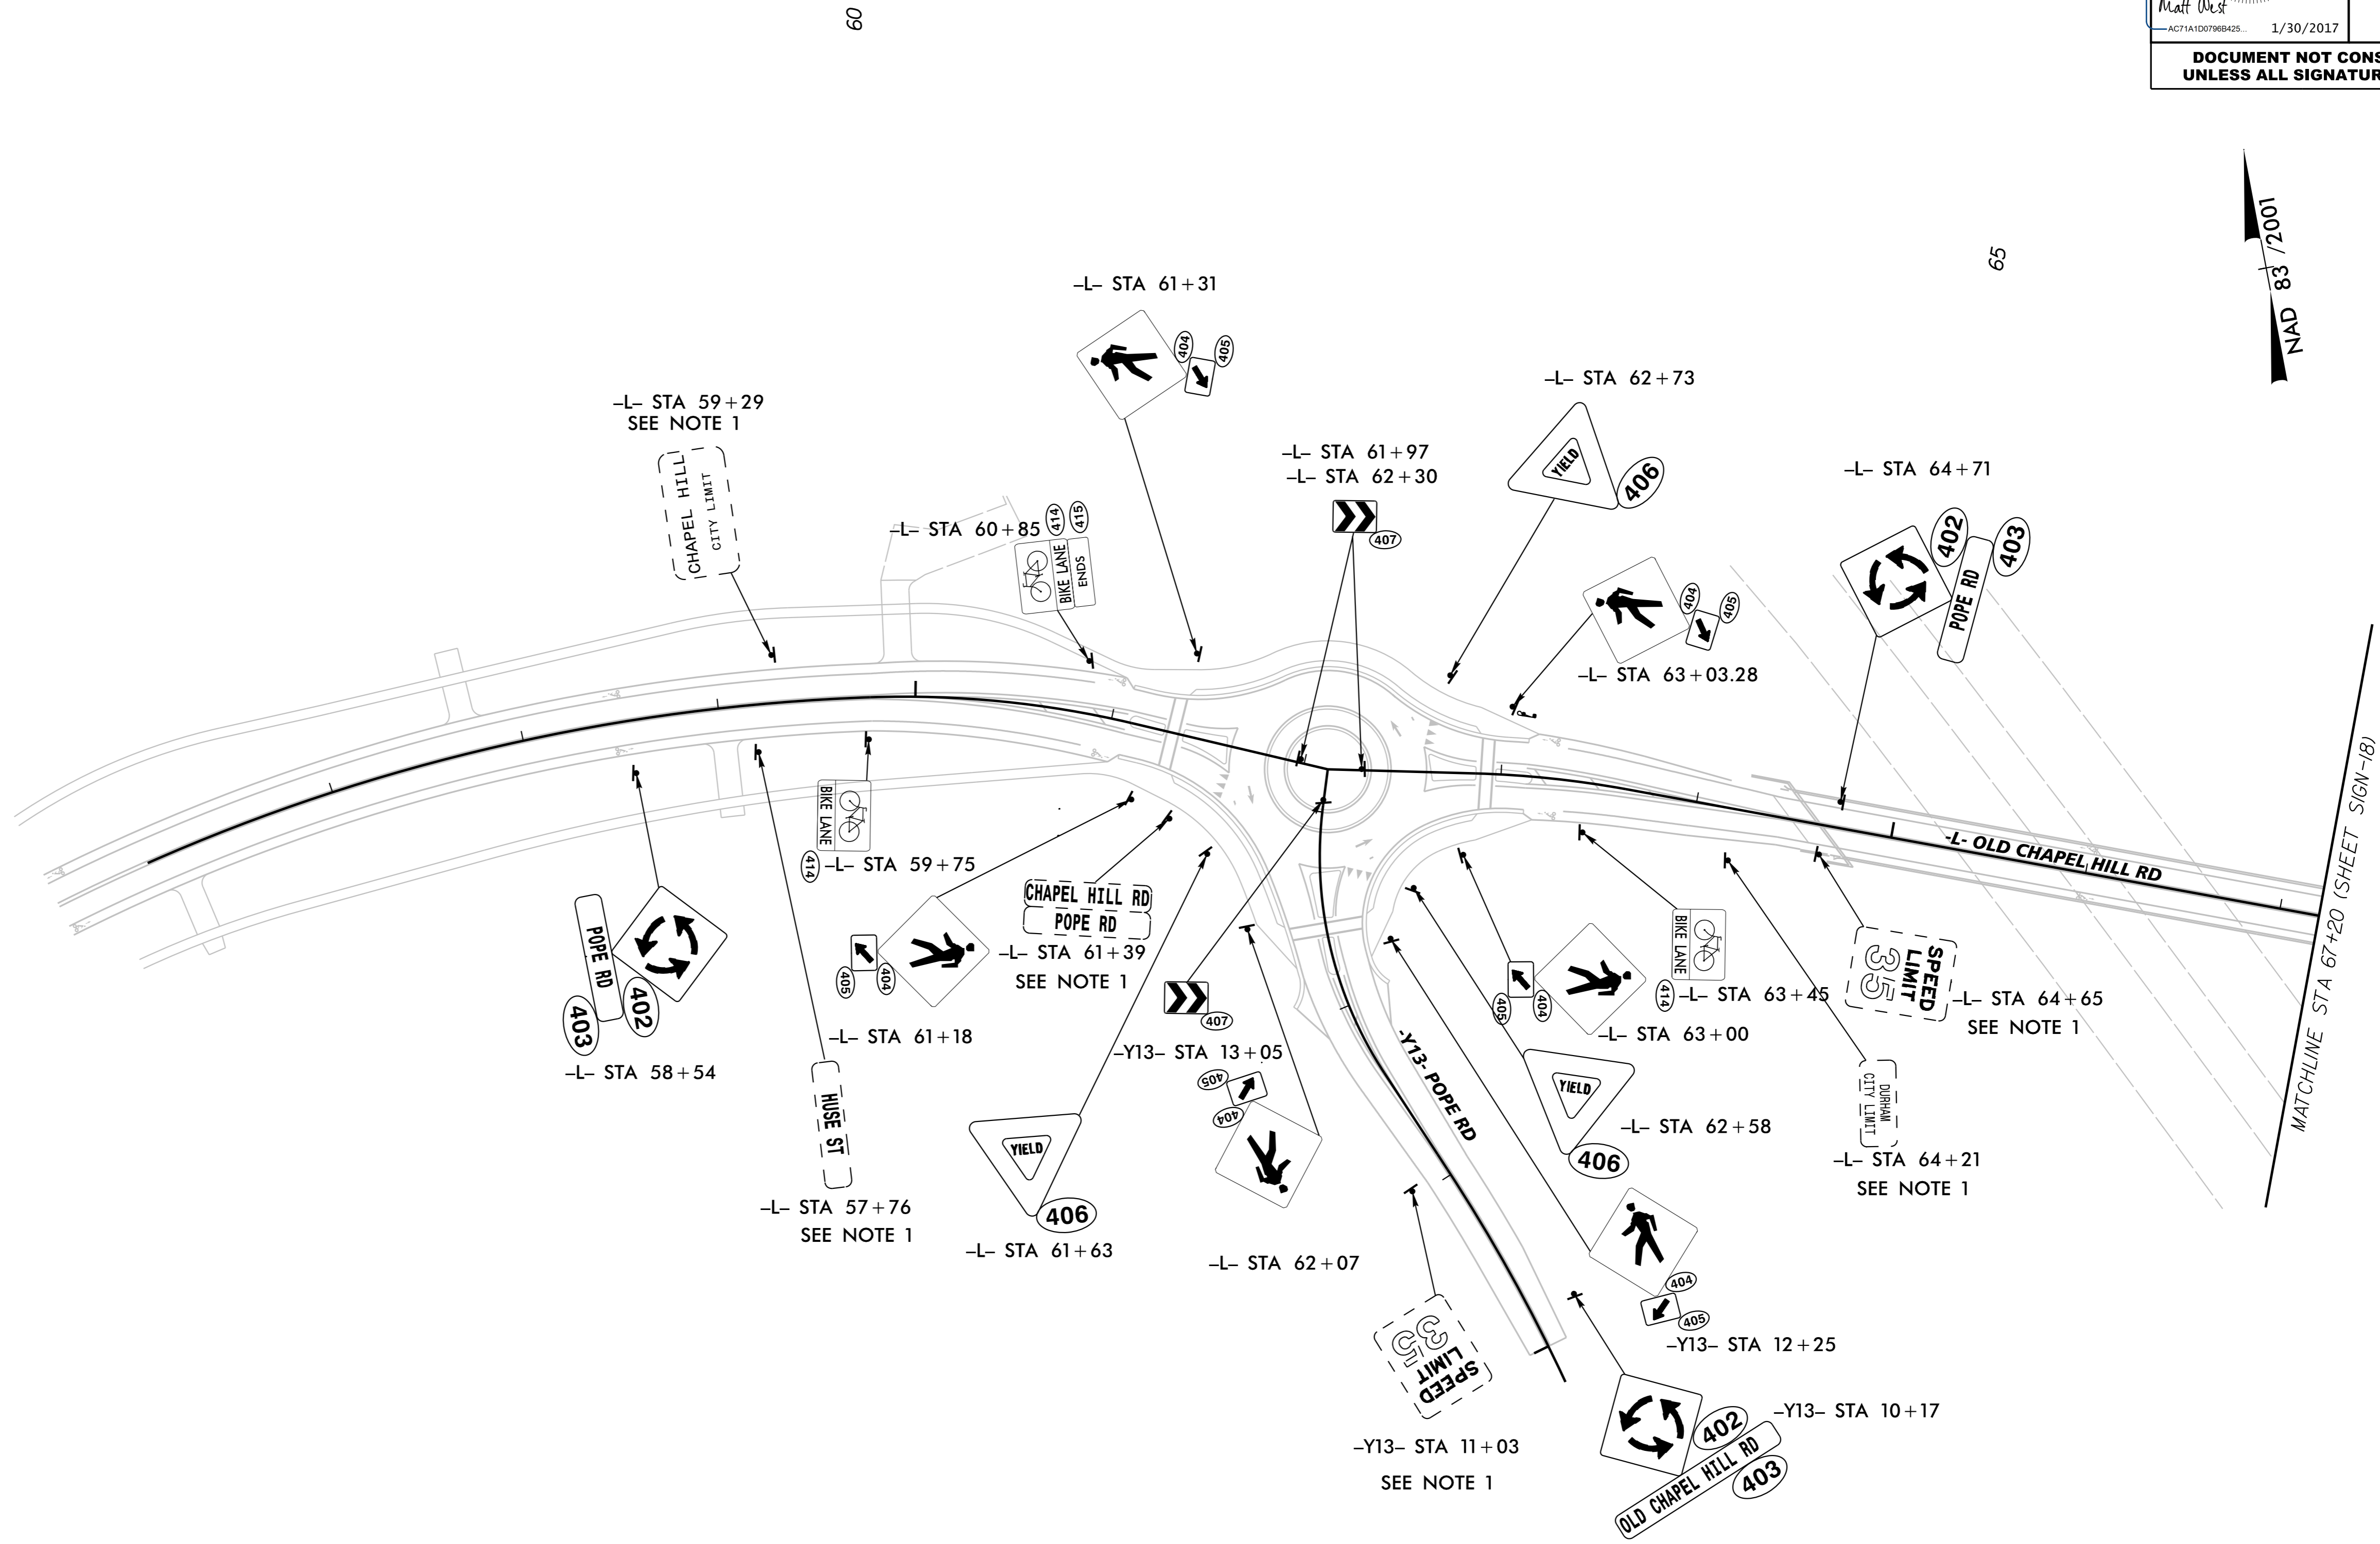

- PAY ITEM NOTES:**
1. RELOCATE EXISTING TYPE E SIGN.
  2. REMOVE AND DISPOSE OF EXISTING SIGN SYSTEM, "U" CHANNEL.

1/30/2017 \$ FILE \$