


PROPOSED SIGNING PLAN


Kimley»Horn

SEE SHEET NO. SIGN-8 FOR EXISTING SIGNING PLAN
SEE SHEET NO. PMP-8 FOR PAVEMENT MARKING PLAN

P.O. BOX 33068
RALEIGH, N.C. 27636-3068

RIGHT-OF-WAY REV.
CONST. REV.

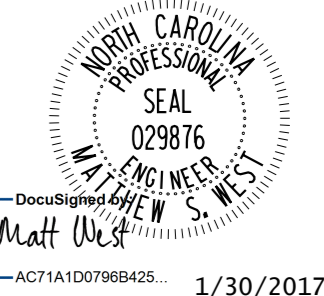PROJECT REFERENCE NO. EB-4707B	SHEET NO. SIGN-20
R/W SHEET NO.	
ROADWAY DESIGN ENGINEER	
	
1/30/2017	
DOCUMENT NOT CONSIDERED FINAL UNLESS ALL SIGNATURES COMPLETED	

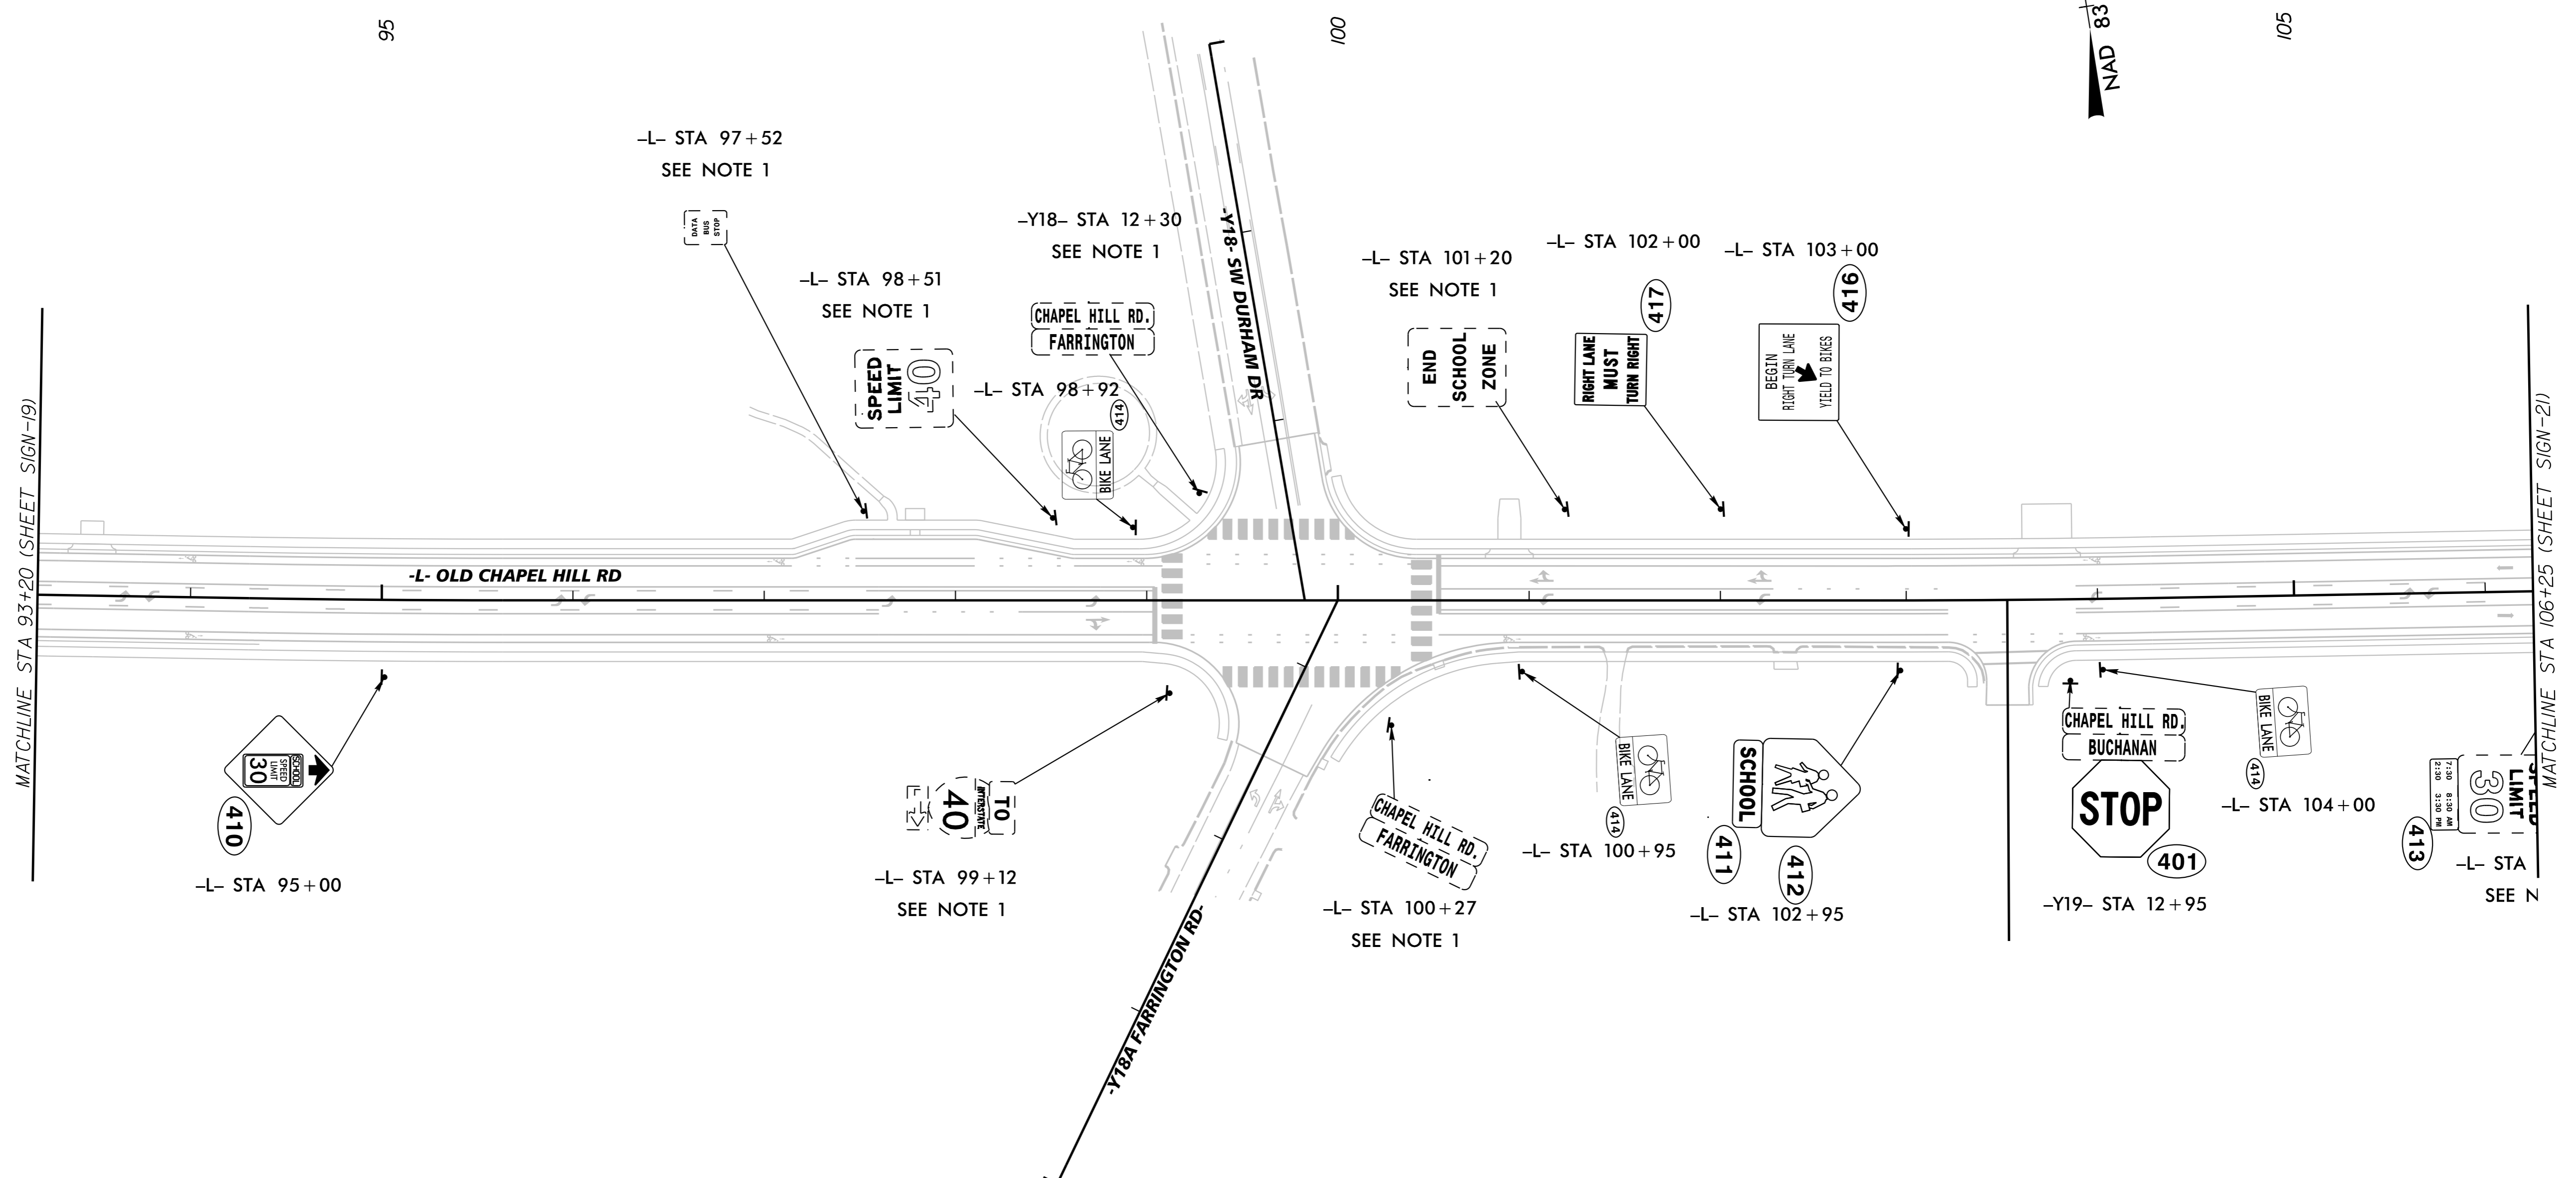

- PAY ITEM NOTES:**
1. RELOCATE EXISTING TYPE E SIGN.
 2. REMOVE AND DISPOSE OF EXISTING SIGN SYSTEM, "U" CHANNEL.

1/30/2017 \$ FILE \$