


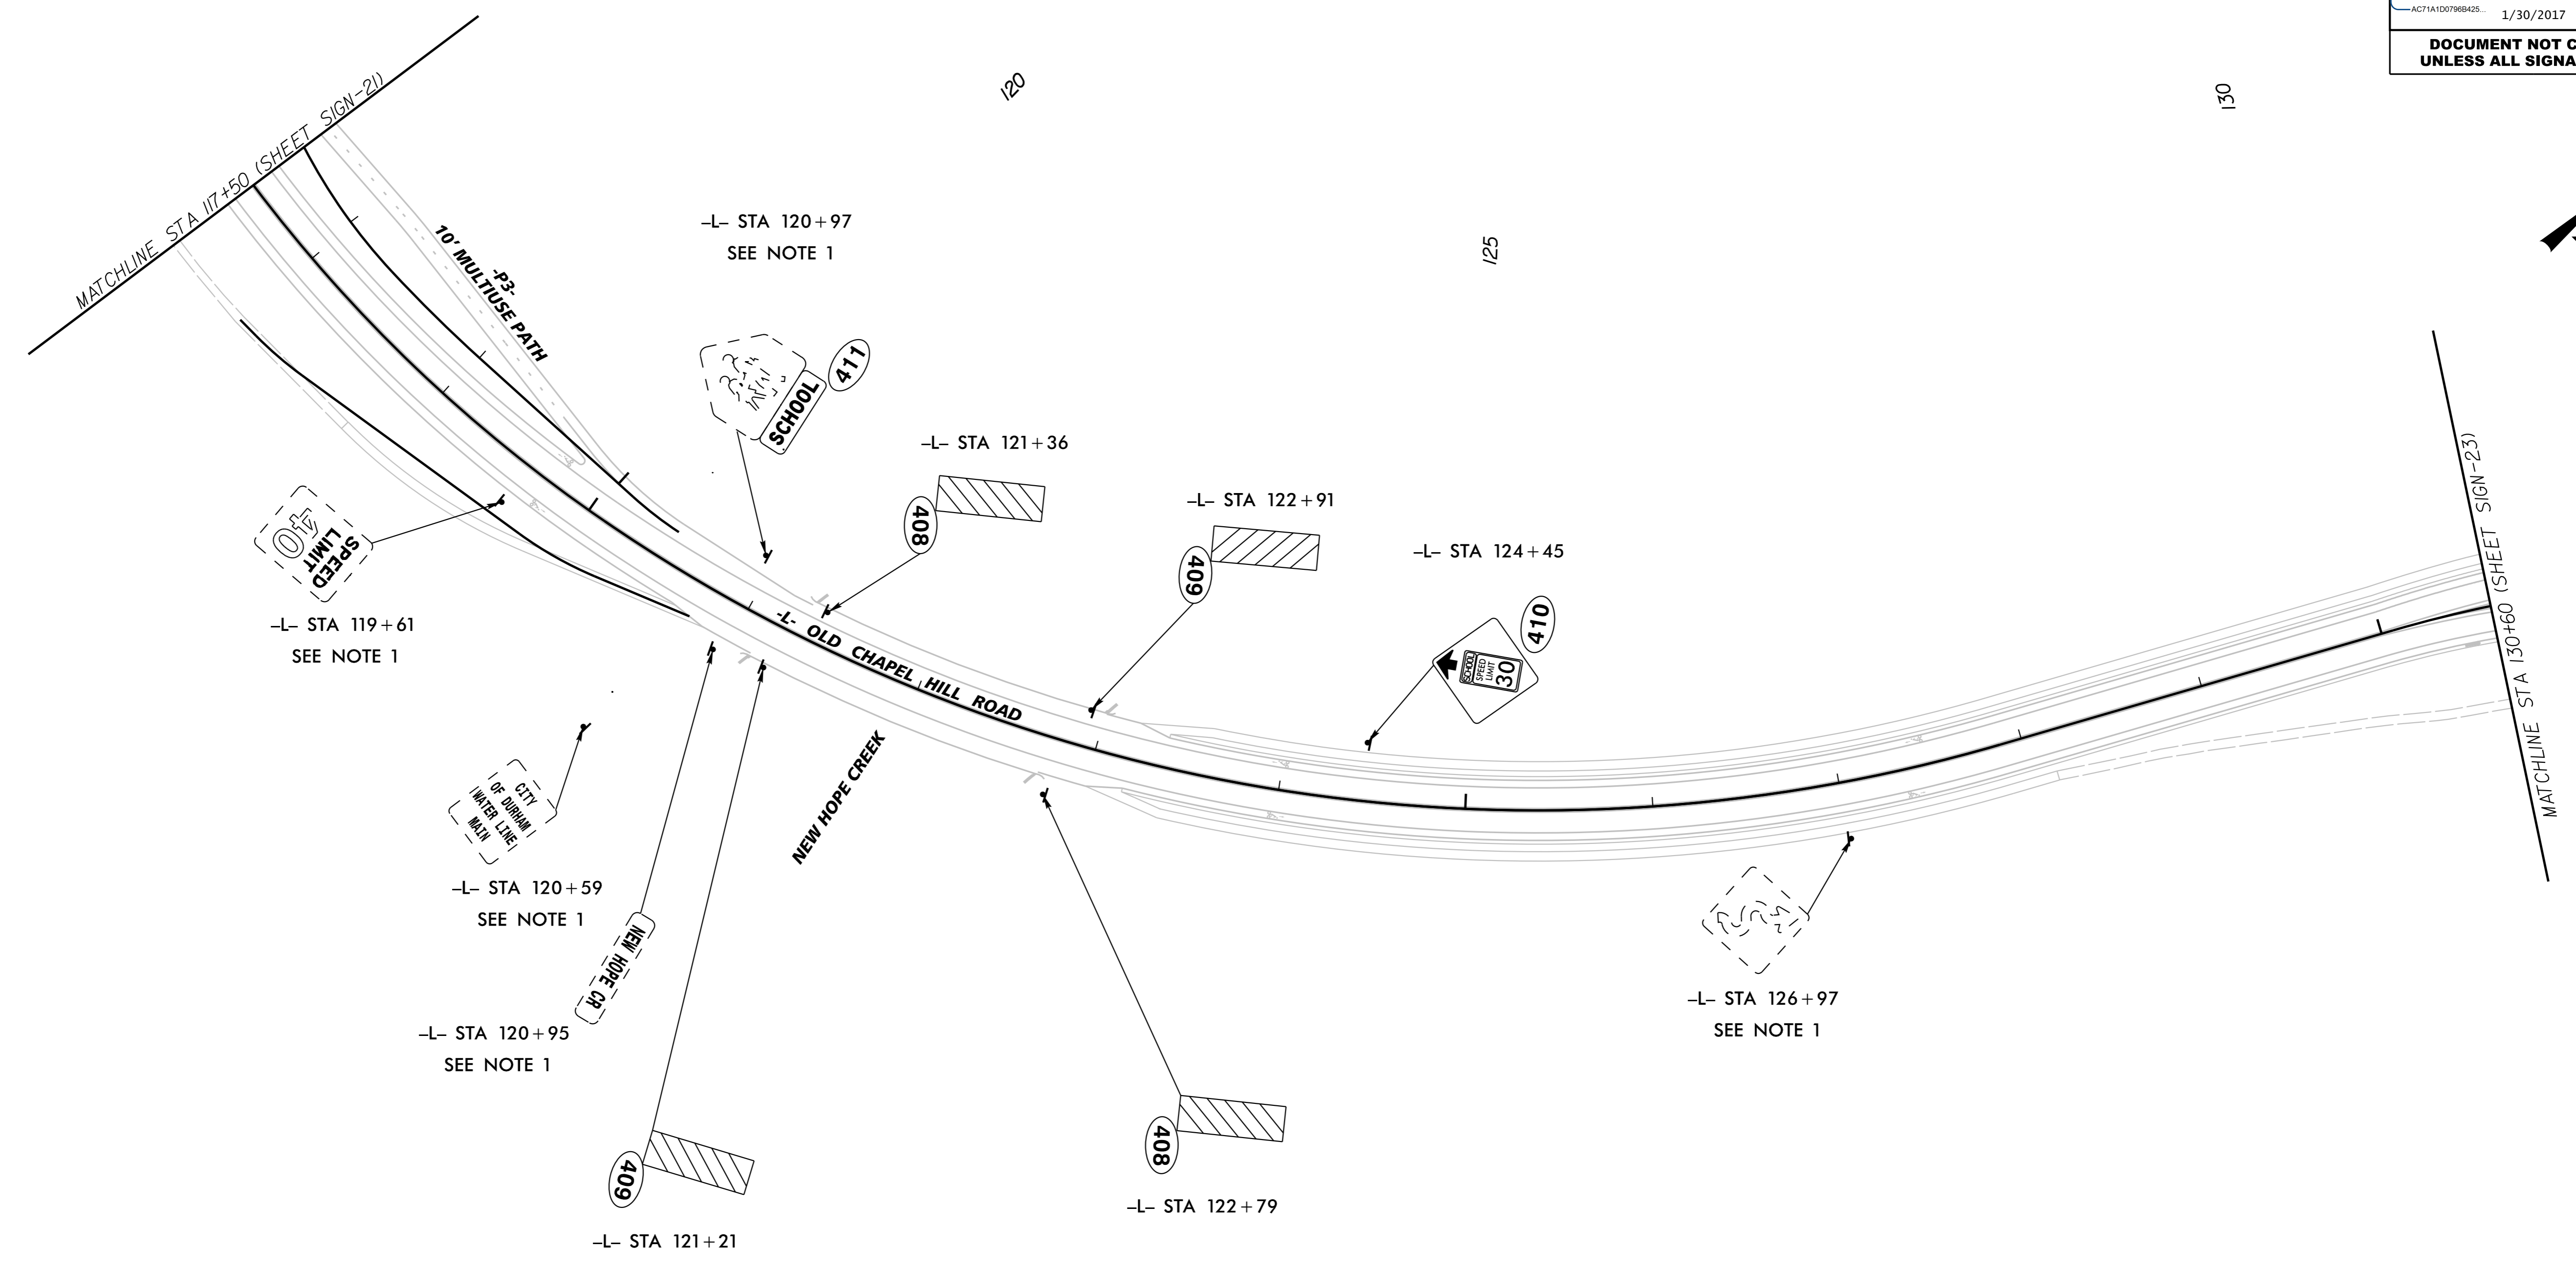
PROPOSED SIGNING PLAN

Kimley»Horn

SEE SHEET NO. SIGN-10 FOR EXISTING SIGNING PLAN
SEE SHEET NO. PMP-10 FOR PAVEMENT MARKING PLAN

P.O. BOX 33068
RALEIGH, N.C. 27636-3068

PROJECT REFERENCE NO. EB-4707B	SHEET NO. SIGN-22
R/W SHEET NO.	
ROADWAY DESIGN ENGINEER	
	
1/30/2017	
DOCUMENT NOT CONSIDERED FINAL UNLESS ALL SIGNATURES COMPLETED	



PAY ITEM NOTES:

1. RELOCATE EXISTING TYPE E SIGN.
2. REMOVE AND DISPOSE OF EXISTING SIGN SYSTEM, "U" CHANNEL.

\$ FILE \$
1/30/2017