


PROPOSED SIGNING PLAN

Kimley»Horn


SEE SHEET NO. SIGN-12 FOR EXISTING SIGNING PLAN
SEE SHEET NO. PMP-12 FOR PAVEMENT MARKING PLAN

P.O. BOX 33068
RALEIGH, N.C. 27636-3068

RIGHT-OF-WAY REV.
CONST. REV.

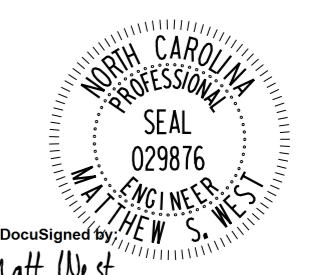PROJECT REFERENCE NO. EB-4707B	SHEET NO. SIGN-24
RW SHEET NO.	
ROADWAY DESIGN ENGINEER	
	
DocuSigned by Matt West	1/30/2017
DOCUMENT NOT CONSIDERED FINAL UNLESS ALL SIGNATURES COMPLETED	

RETAIN ALL EXISTING SIGNS
THIS SHEET

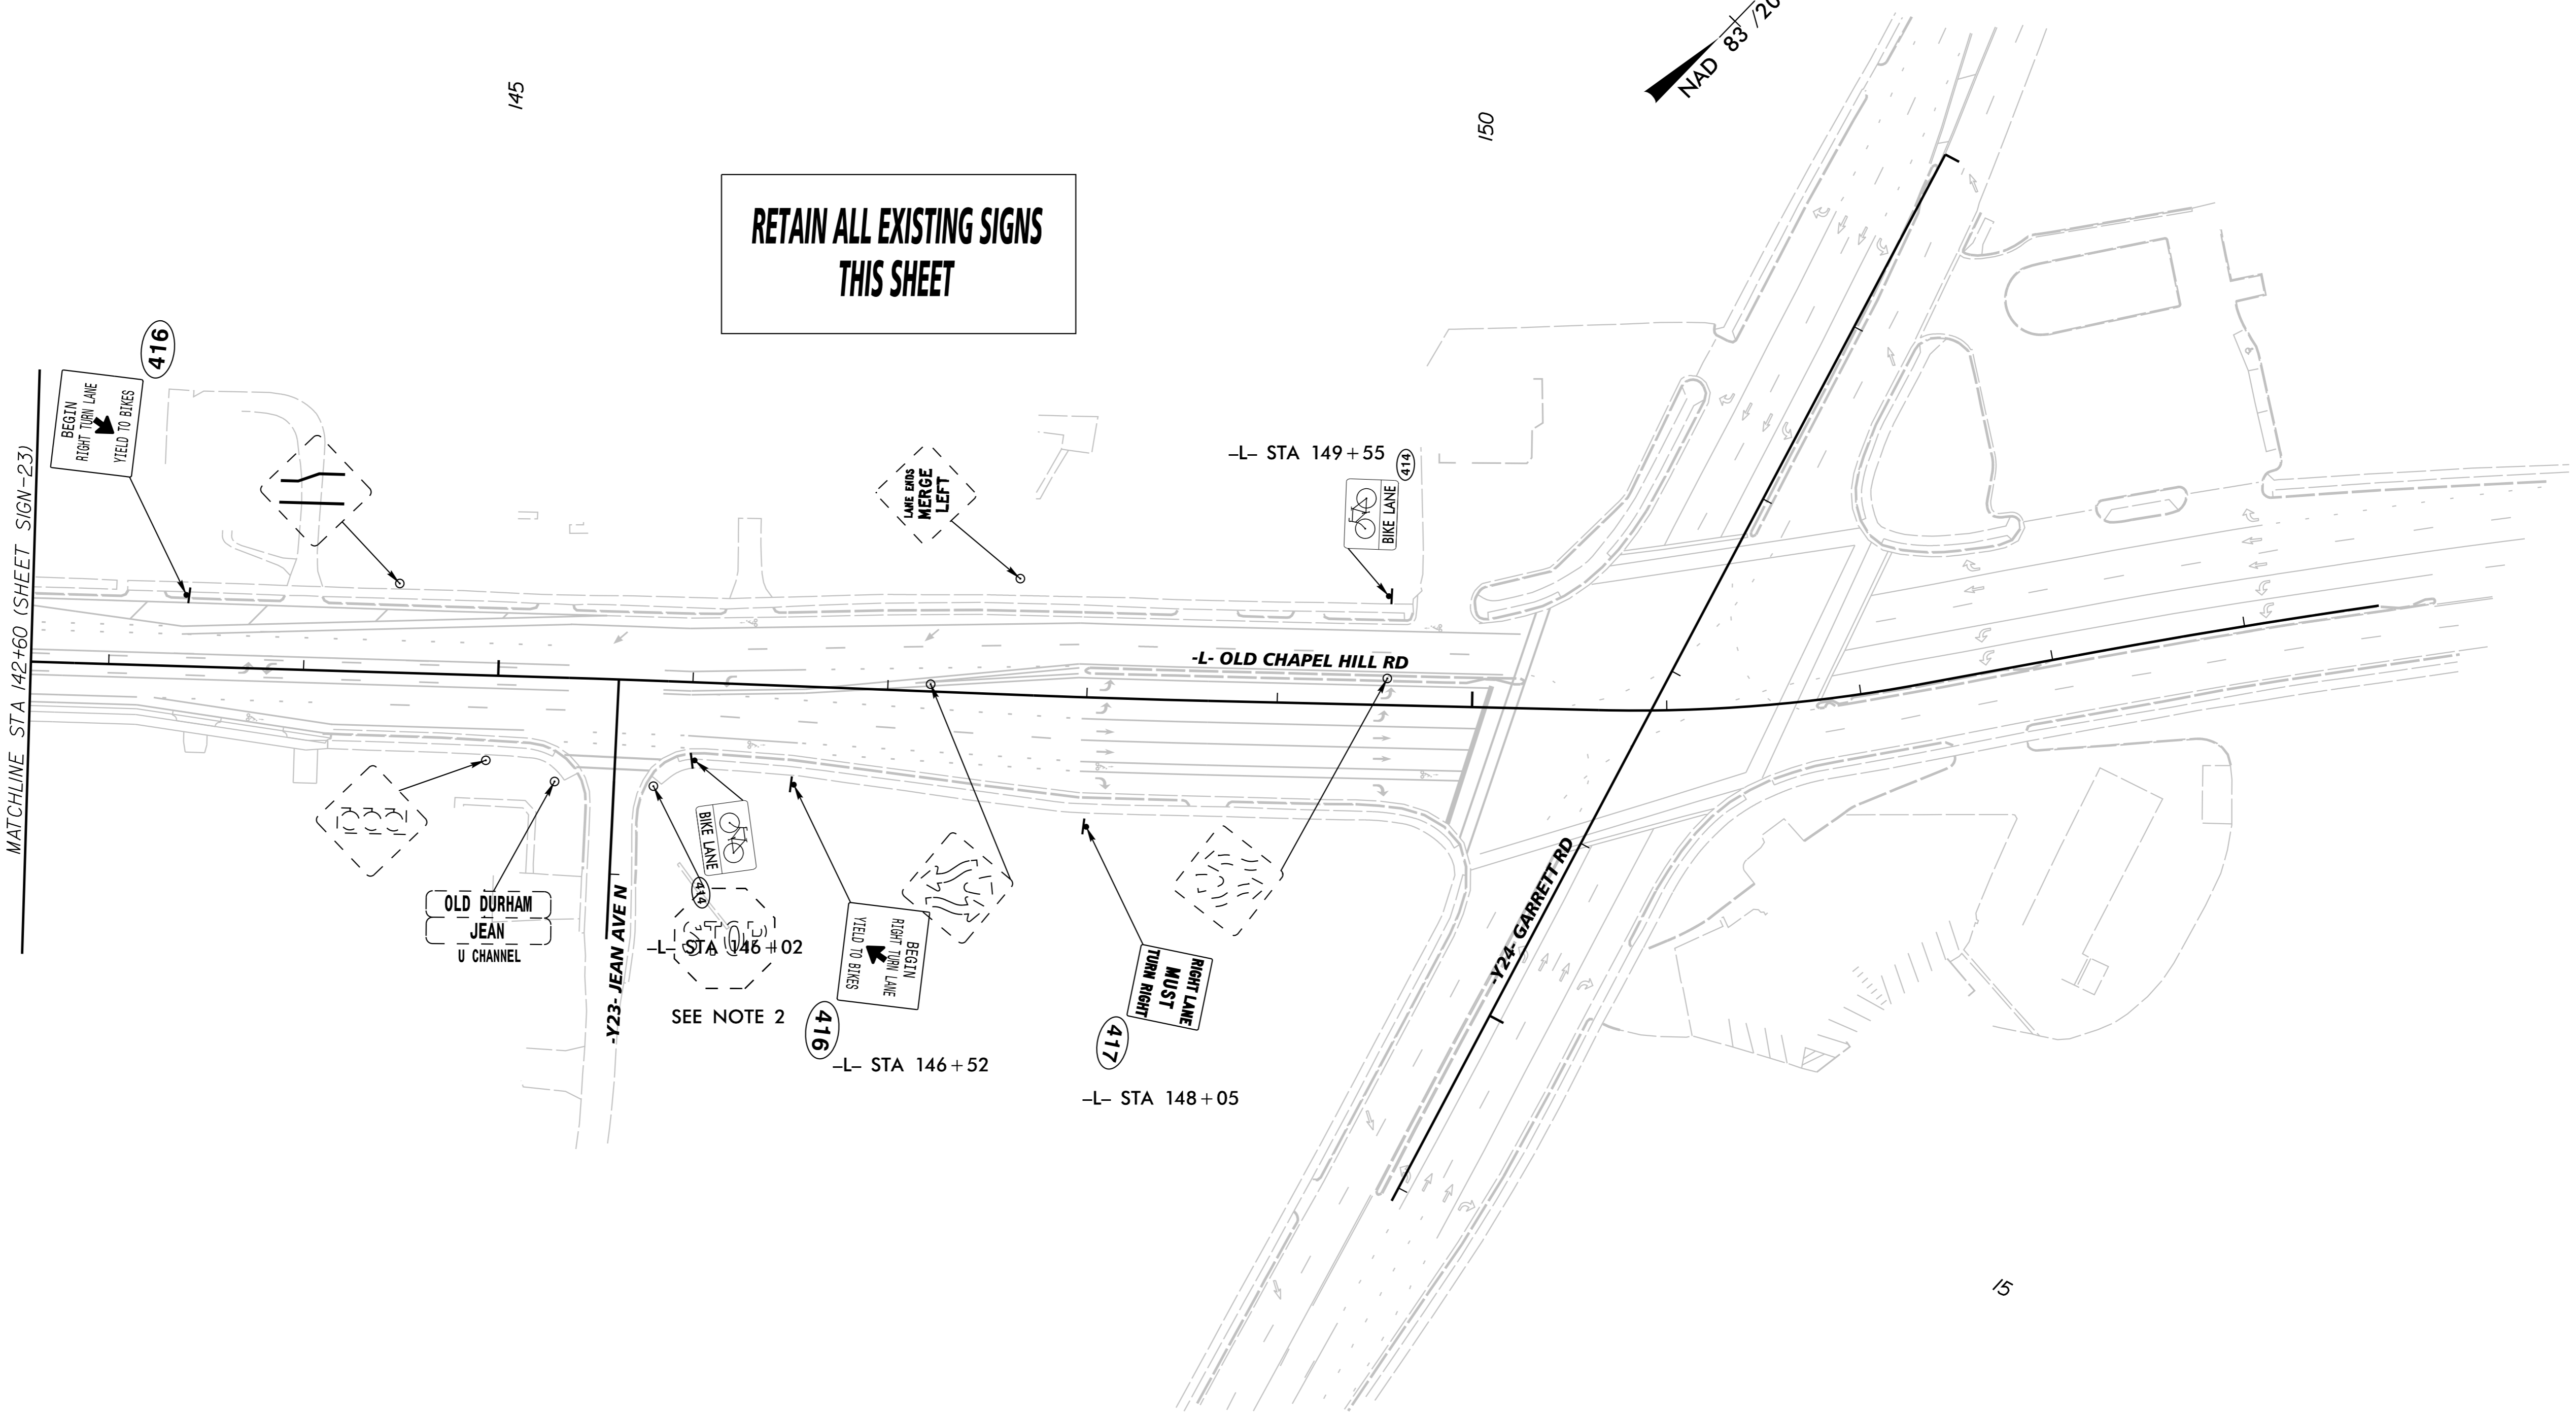

MATCHLINE STA 142+60 (SHEET SIGN-23)

OLD DURHAM
JEAN
U CHANNEL

Y23- JEAN AVE N

Y24- GARRETT RD

-L- STA 149+55

-L- OLD CHAPEL HILL RD

SEE NOTE 2

-L- STA 146+52

-L- STA 148+05

15

PAY ITEM NOTES:

1. RELOCATE EXISTING TYPE E SIGN.
2. REMOVE AND DISPOSE OF EXISTING SIGN SYSTEM, "U" CHANNEL.

\$ FILE \$

1/30/2017