

CONFIDENTIAL AND PROPRIETARY PROPERTY OF
Elliott Bay Design Group North Carolina, PLLC
 MAY NOT BE USED FOR CONSTRUCTION OR PROVIDED TO
 ANY THIRD PARTIES WITHOUT PRIOR WRITTEN CONSENT.
 © 2017 ELLIOTT BAY DESIGN GROUP.

REVISION HISTORY

REV	ZONE	DESCRIPTION	DWN	DATE	APVD
-----	------	-------------	-----	------	------

VESSEL PARTICULARS

LENGTH OVERALL: 92'-0"
 LENGTH DESIGN LOAD WATERLINE: 86'-9"
 BEAM (MOLDED): 26'-0"
 BEAM OVER GUARDS: 26'-10"
 FREEBOARD AT SIDE: 7'-6"
 DEPTH AT SIDE: 11'-6"
 DRAFT AT DWL: 4'-0"
 TOTAL PERSONS ON BOARD CAPACITY: 104 MAX.

REFERENCES


- 16109-003-802-0 CONTRACT SPECIFICATIONS
- 16109-003-101-1 PROFILES AND ARRANGEMENTS



Elliott Bay Design Group
 North Carolina, PLLC


CLIENT: NORTH CAROLINA D.O.T.
 RALEIGH, NORTH CAROLINA

PROJECT: PEDESTRIAN FERRY

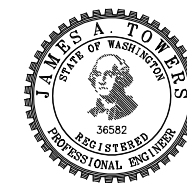

LINES PLAN


SIZE	D	DWG NO.	16109-003-100-1	REV	-
SCALE	3/4"=1'-0"	FILE NAME	16109-003-100-1-	SHEET	1 OF 3
DWN	DKG	MOD		APVD	JAT
		CKD	NJB	APVD DATE	3/3/2017

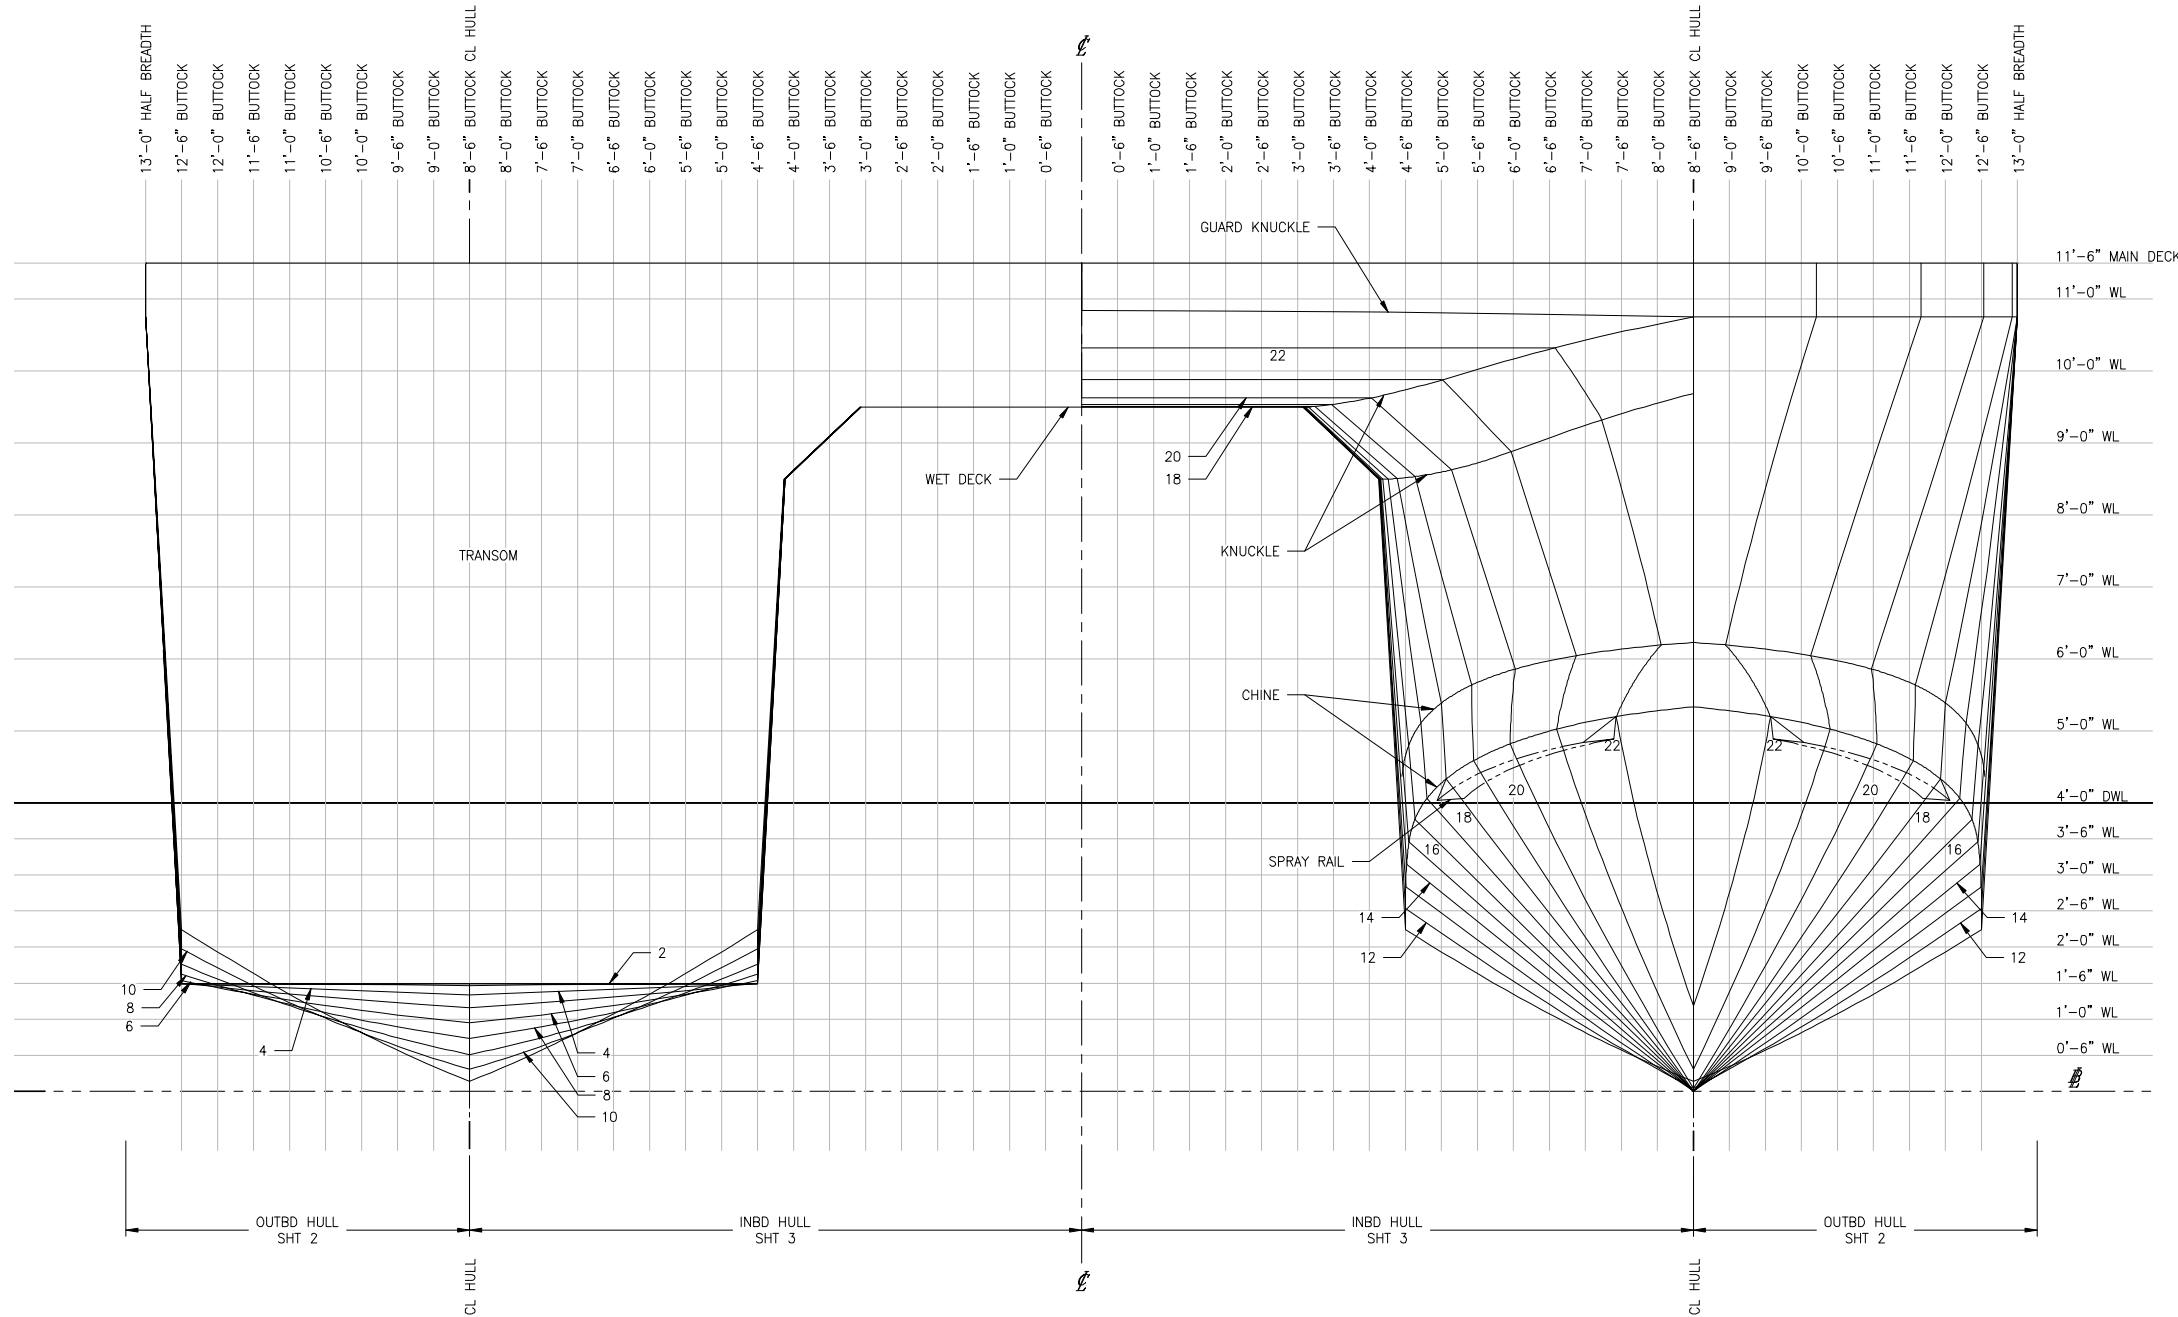


BODY PLAN

3/2/2017 1:39:03 PM


CONFIDENTIAL AND PROPRIETARY PROPERTY OF
Elliott Bay Design Group North Carolina, PLLC
 MAY NOT BE USED FOR CONSTRUCTION OR PROVIDED TO
 ANY THIRD PARTIES WITHOUT PRIOR WRITTEN CONSENT.
 © 2017 ELLIOTT BAY DESIGN GROUP.

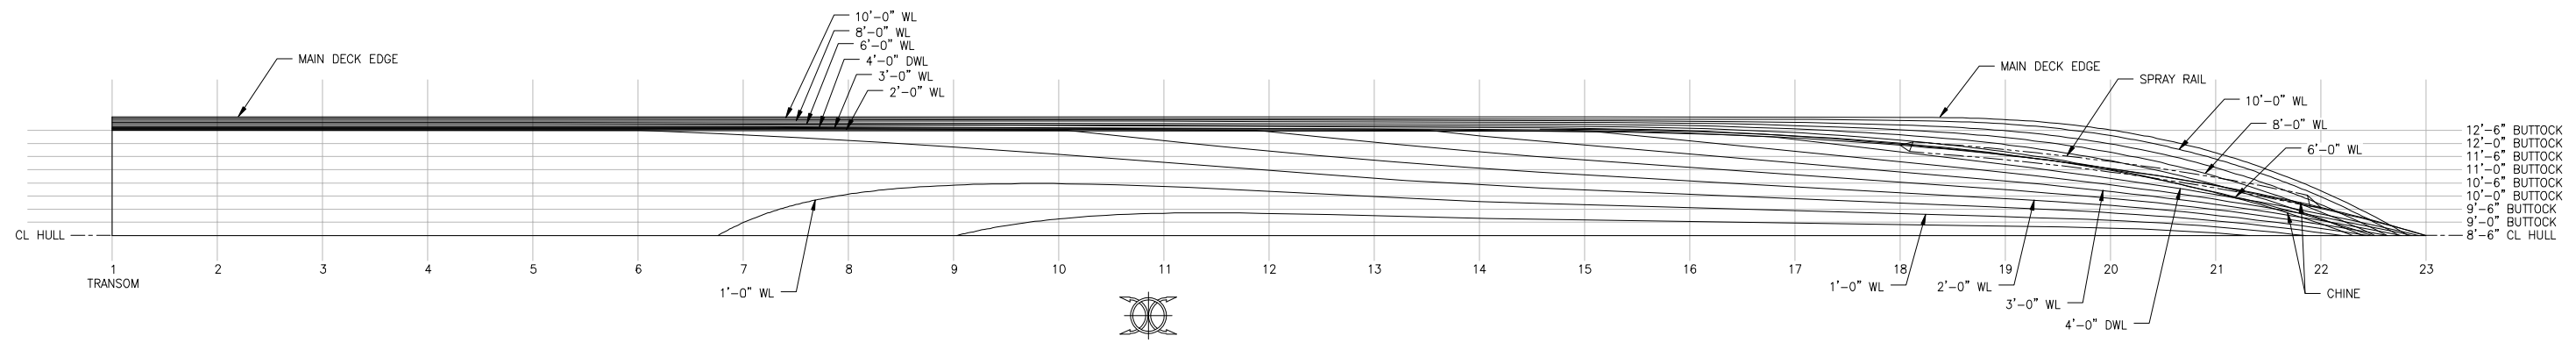

OUTBOARD HALF BREADTH PLAN

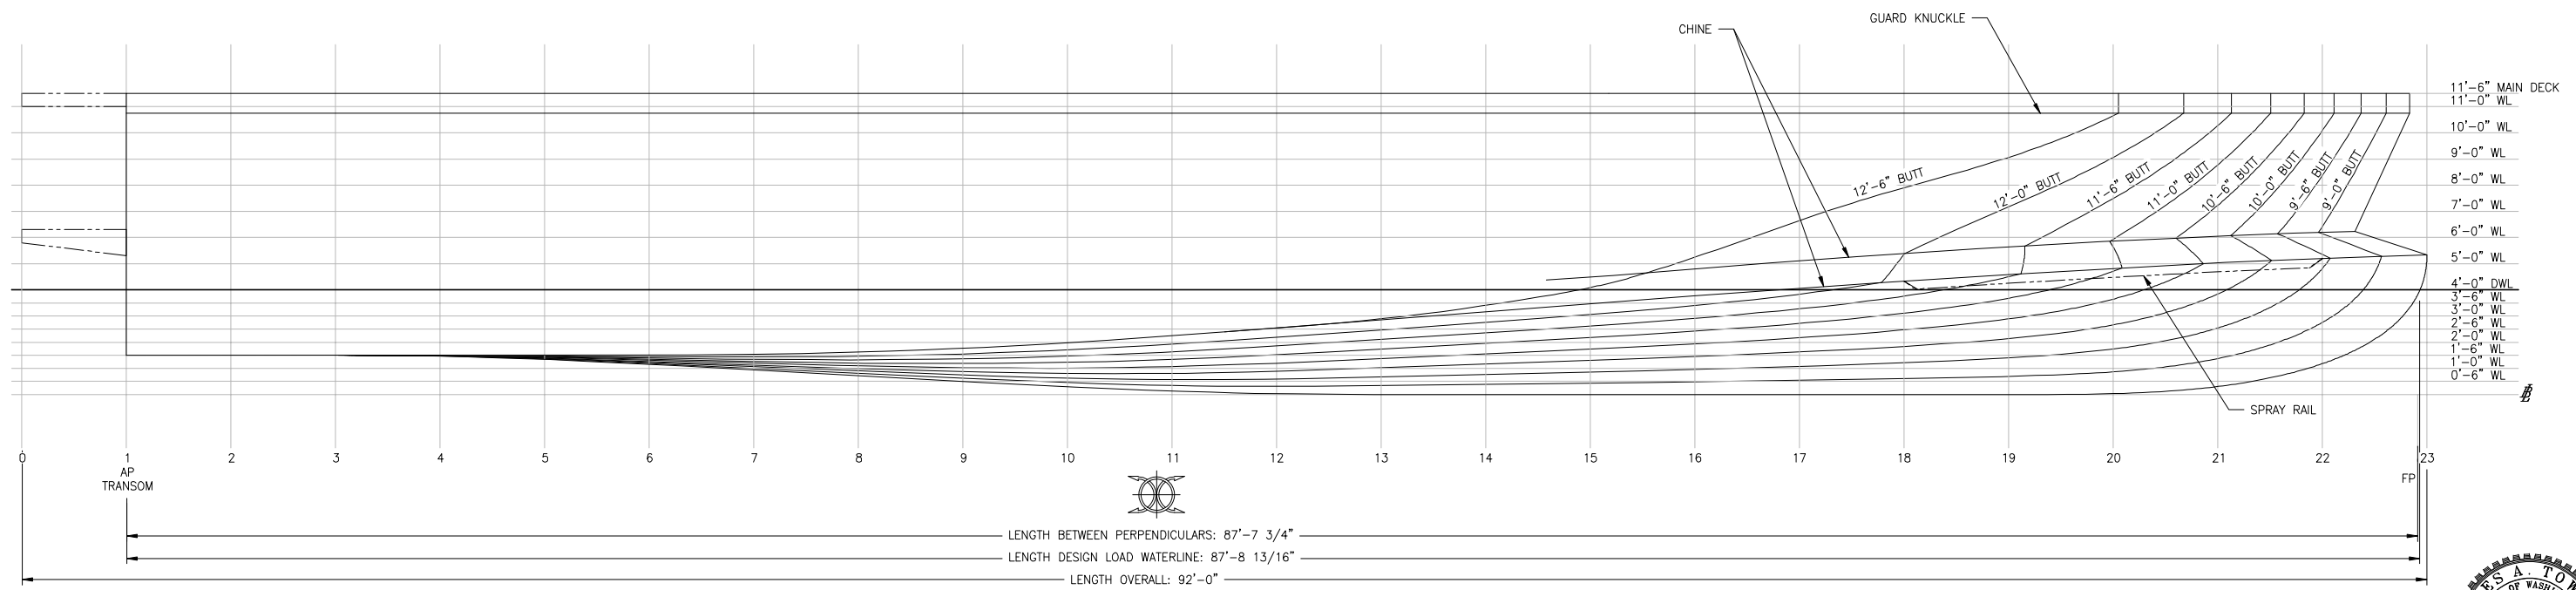


OUTBOARD SHEER PLAN

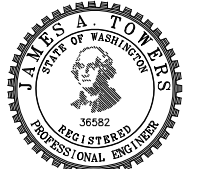


SIZE	DWG NO.	REV
D	16109-003-100-1	-
SCALE	FILE NAME	SHEET
5/16"=1'-0"	16109-003-100-1-	2 OF 3

3/2/2017 1:39:08 PM

CONFIDENTIAL AND PROPRIETARY PROPERTY OF
Elliott Bay Design Group North Carolina, PLLC
 MAY NOT BE USED FOR CONSTRUCTION OR PROVIDED TO
 ANY THIRD PARTIES WITHOUT PRIOR WRITTEN CONSENT.
 © 2017 ELLIOTT BAY DESIGN GROUP.

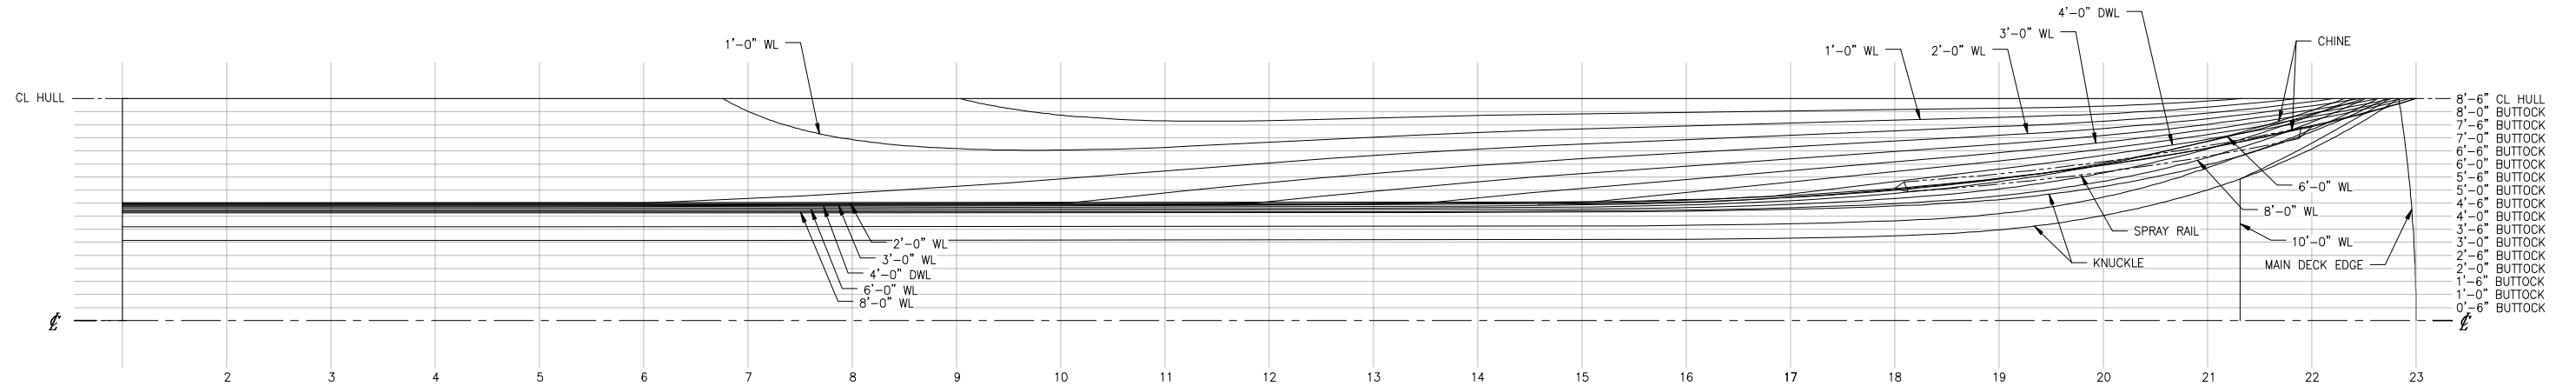


INBOARD HALF BREADTH PLAN

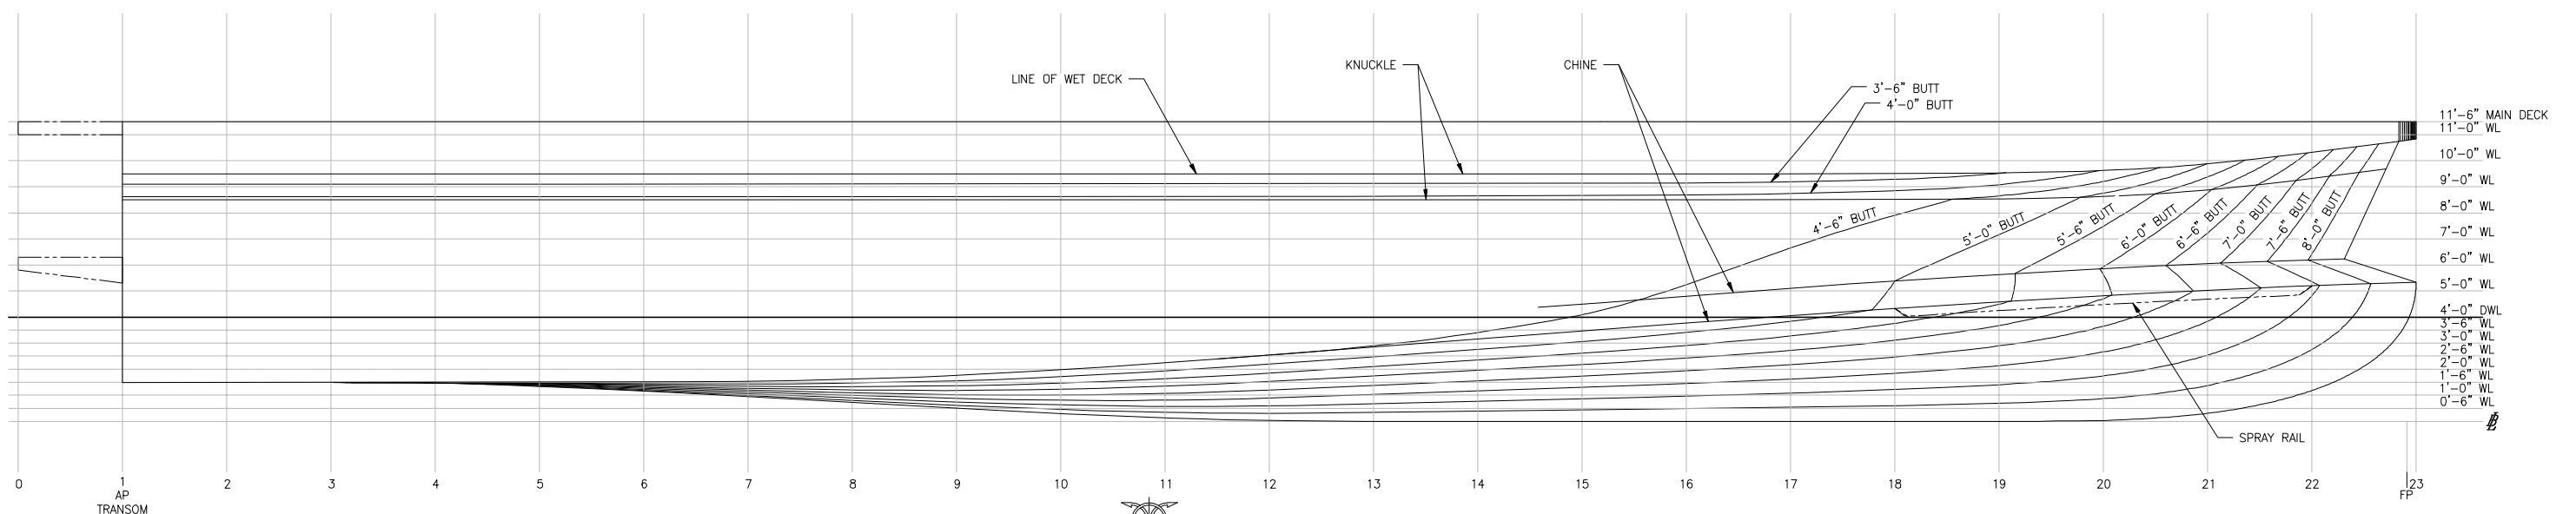


INBOARD SHEER PLAN



SIZE	D	DWG NO.	16109-003-100-1	REV	-
SCALE	5/16"=1'-0"	FILE NAME	16109-003-100-1-	SHEET	3 OF 3

3/2/2017 1:39:13 PM