

T.I.P. NO.	SHEET NO.
B-4771	UO-1

NOTE:  
 ALL UTILITY WORK SHOWN ON THIS SHEET IS DONE BY OTHERS, EXCEPT WATERLINE. NO PAYMENT WILL BE MADE TO THE CONTRACTOR FOR UTILITY WORK SHOWN ON THIS SHEET




STATE OF NORTH CAROLINA  
 DIVISION OF HIGHWAYS

**UTILITIES BY OTHERS PLANS  
 JOHNSTON COUNTY**


**LOCATION: REPLACE BRIDGE #11 OVER MILL CREEK  
 ON SR 1201 (RICHARDSON BRIDGE RD.)**

**TYPE OF WORK: WATER & TELEPHONE RELOCATION**

**TIP PROJECT: B-4771**

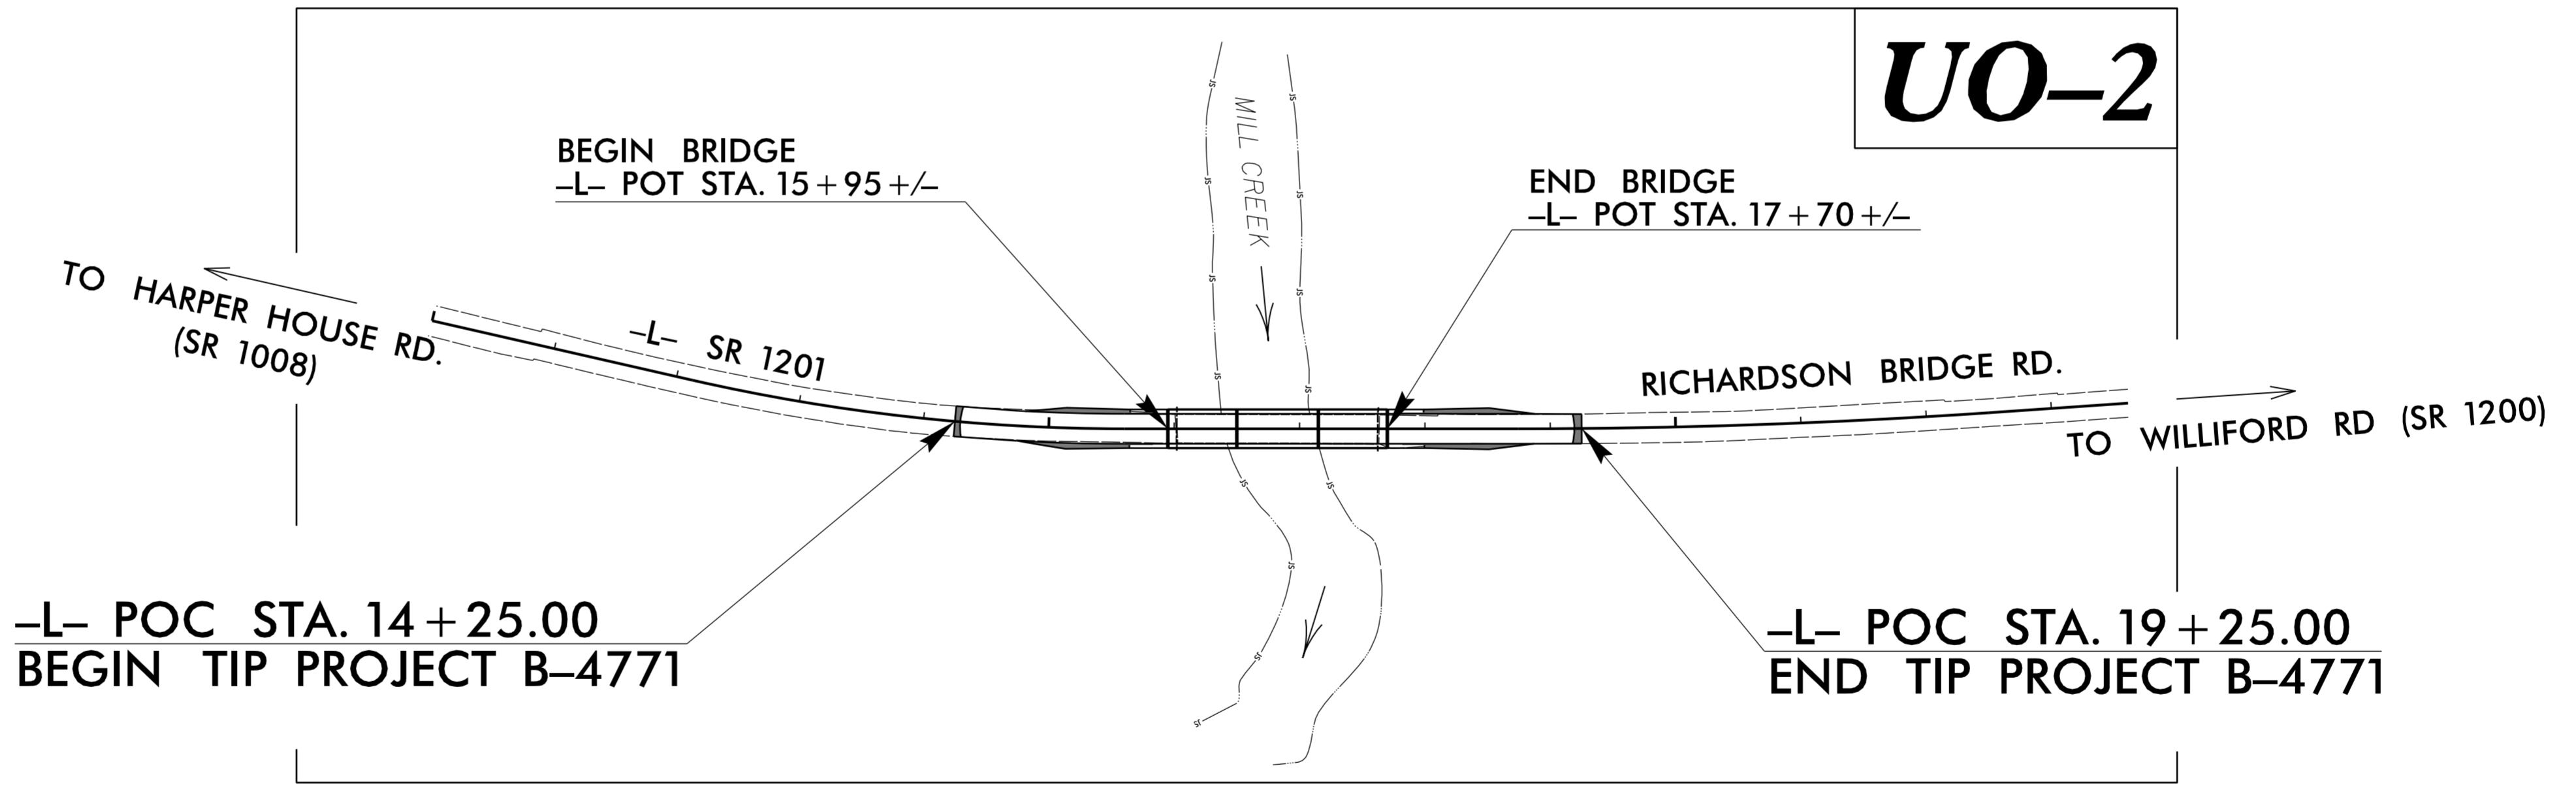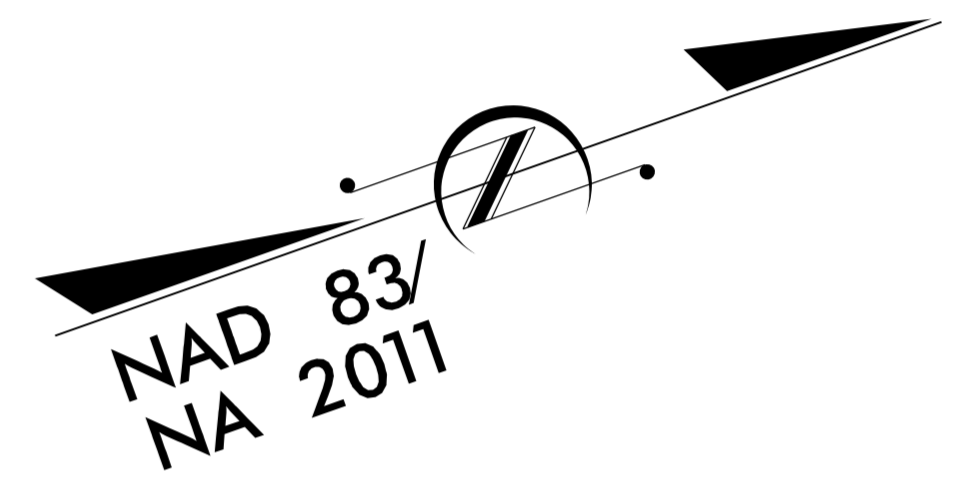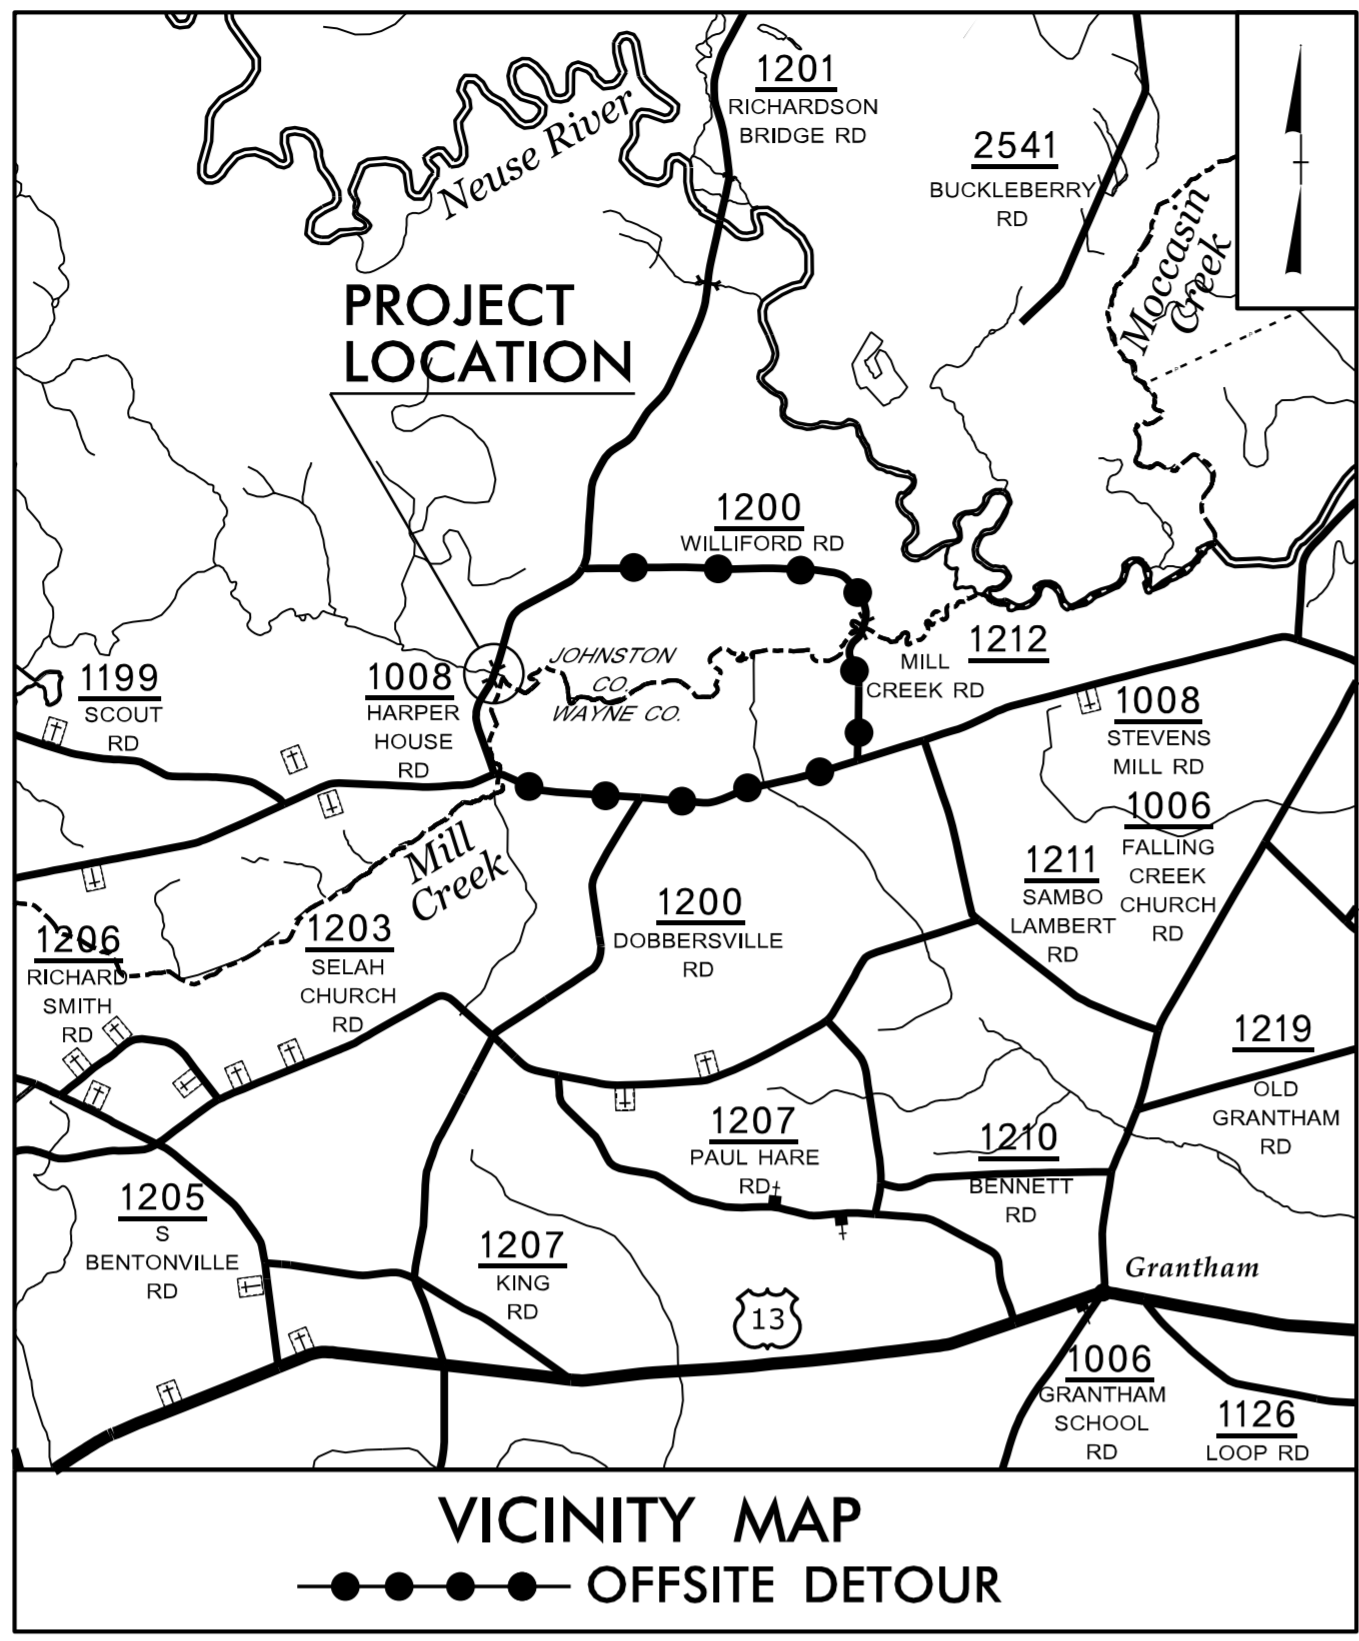

**GRAPHIC SCALES**

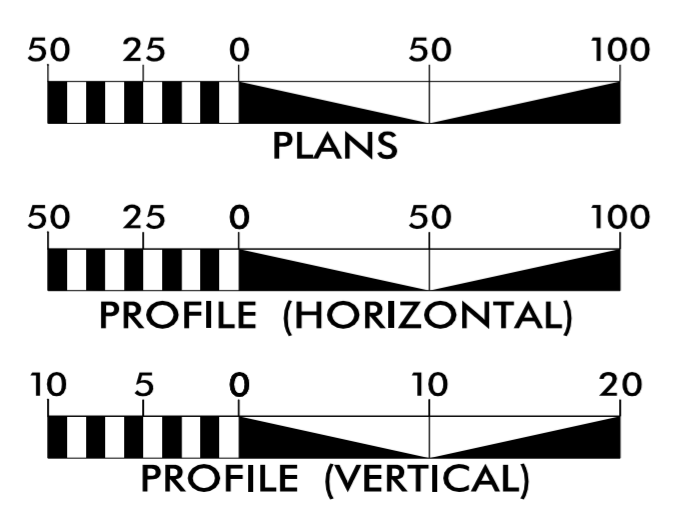

**INDEX OF SHEETS**

SHEET NO.:	DESCRIPTION:
UO-1	TITLE SHEET
UO-2	UBO PLAN SHEET

**UTILITY OWNERS WITH CONFLICTS**


- (A) TELEPHONE - AT&T DISTRIBUTION
- (B) WATER - JOHNSTON COUNTY PUBLIC UTILITIES

**PLANS PREPARED BY:**

**CH ENGINEERING**

3220 GLEN ROYAL RD. RALEIGH, NC 27617  
 TELE 919.788.0224 FAX 919.788.0232  
 NC LICENSE #P-0189

**UTILITIES PROJECT ENGINEER**  
 Mary Jo Lee, P.E.

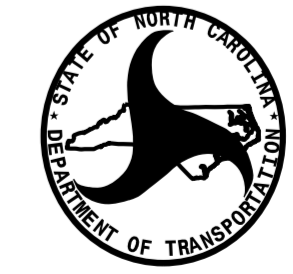

**DIVISION OF HIGHWAYS  
 UTILITIES UNIT**  
 1555 MAIL SERVICES CENTER  
 RALEIGH, NC 27699-1555  
 PHONE (919) 707-6690  
 FAX (919) 250-4151

**BRANDON HERRING** RESIDENT ENGINEER


**VAN JOHNSON** DIV. UTILITIES COORDINATOR

**LARRY JAMES** UTILITIES AGENT

UTILITIES COORDINATOR

UTILITIES BY OTHERS

NOTE:  
ALL PROPOSED UTILITY WORK SHOWN ON THIS SHEET WILL BE DONE BY OTHERS. NO PAYMENT WILL BE MADE TO THE CONTRACTOR FOR PROPOSED UTILITY WORK SHOWN ON THIS SHEET.

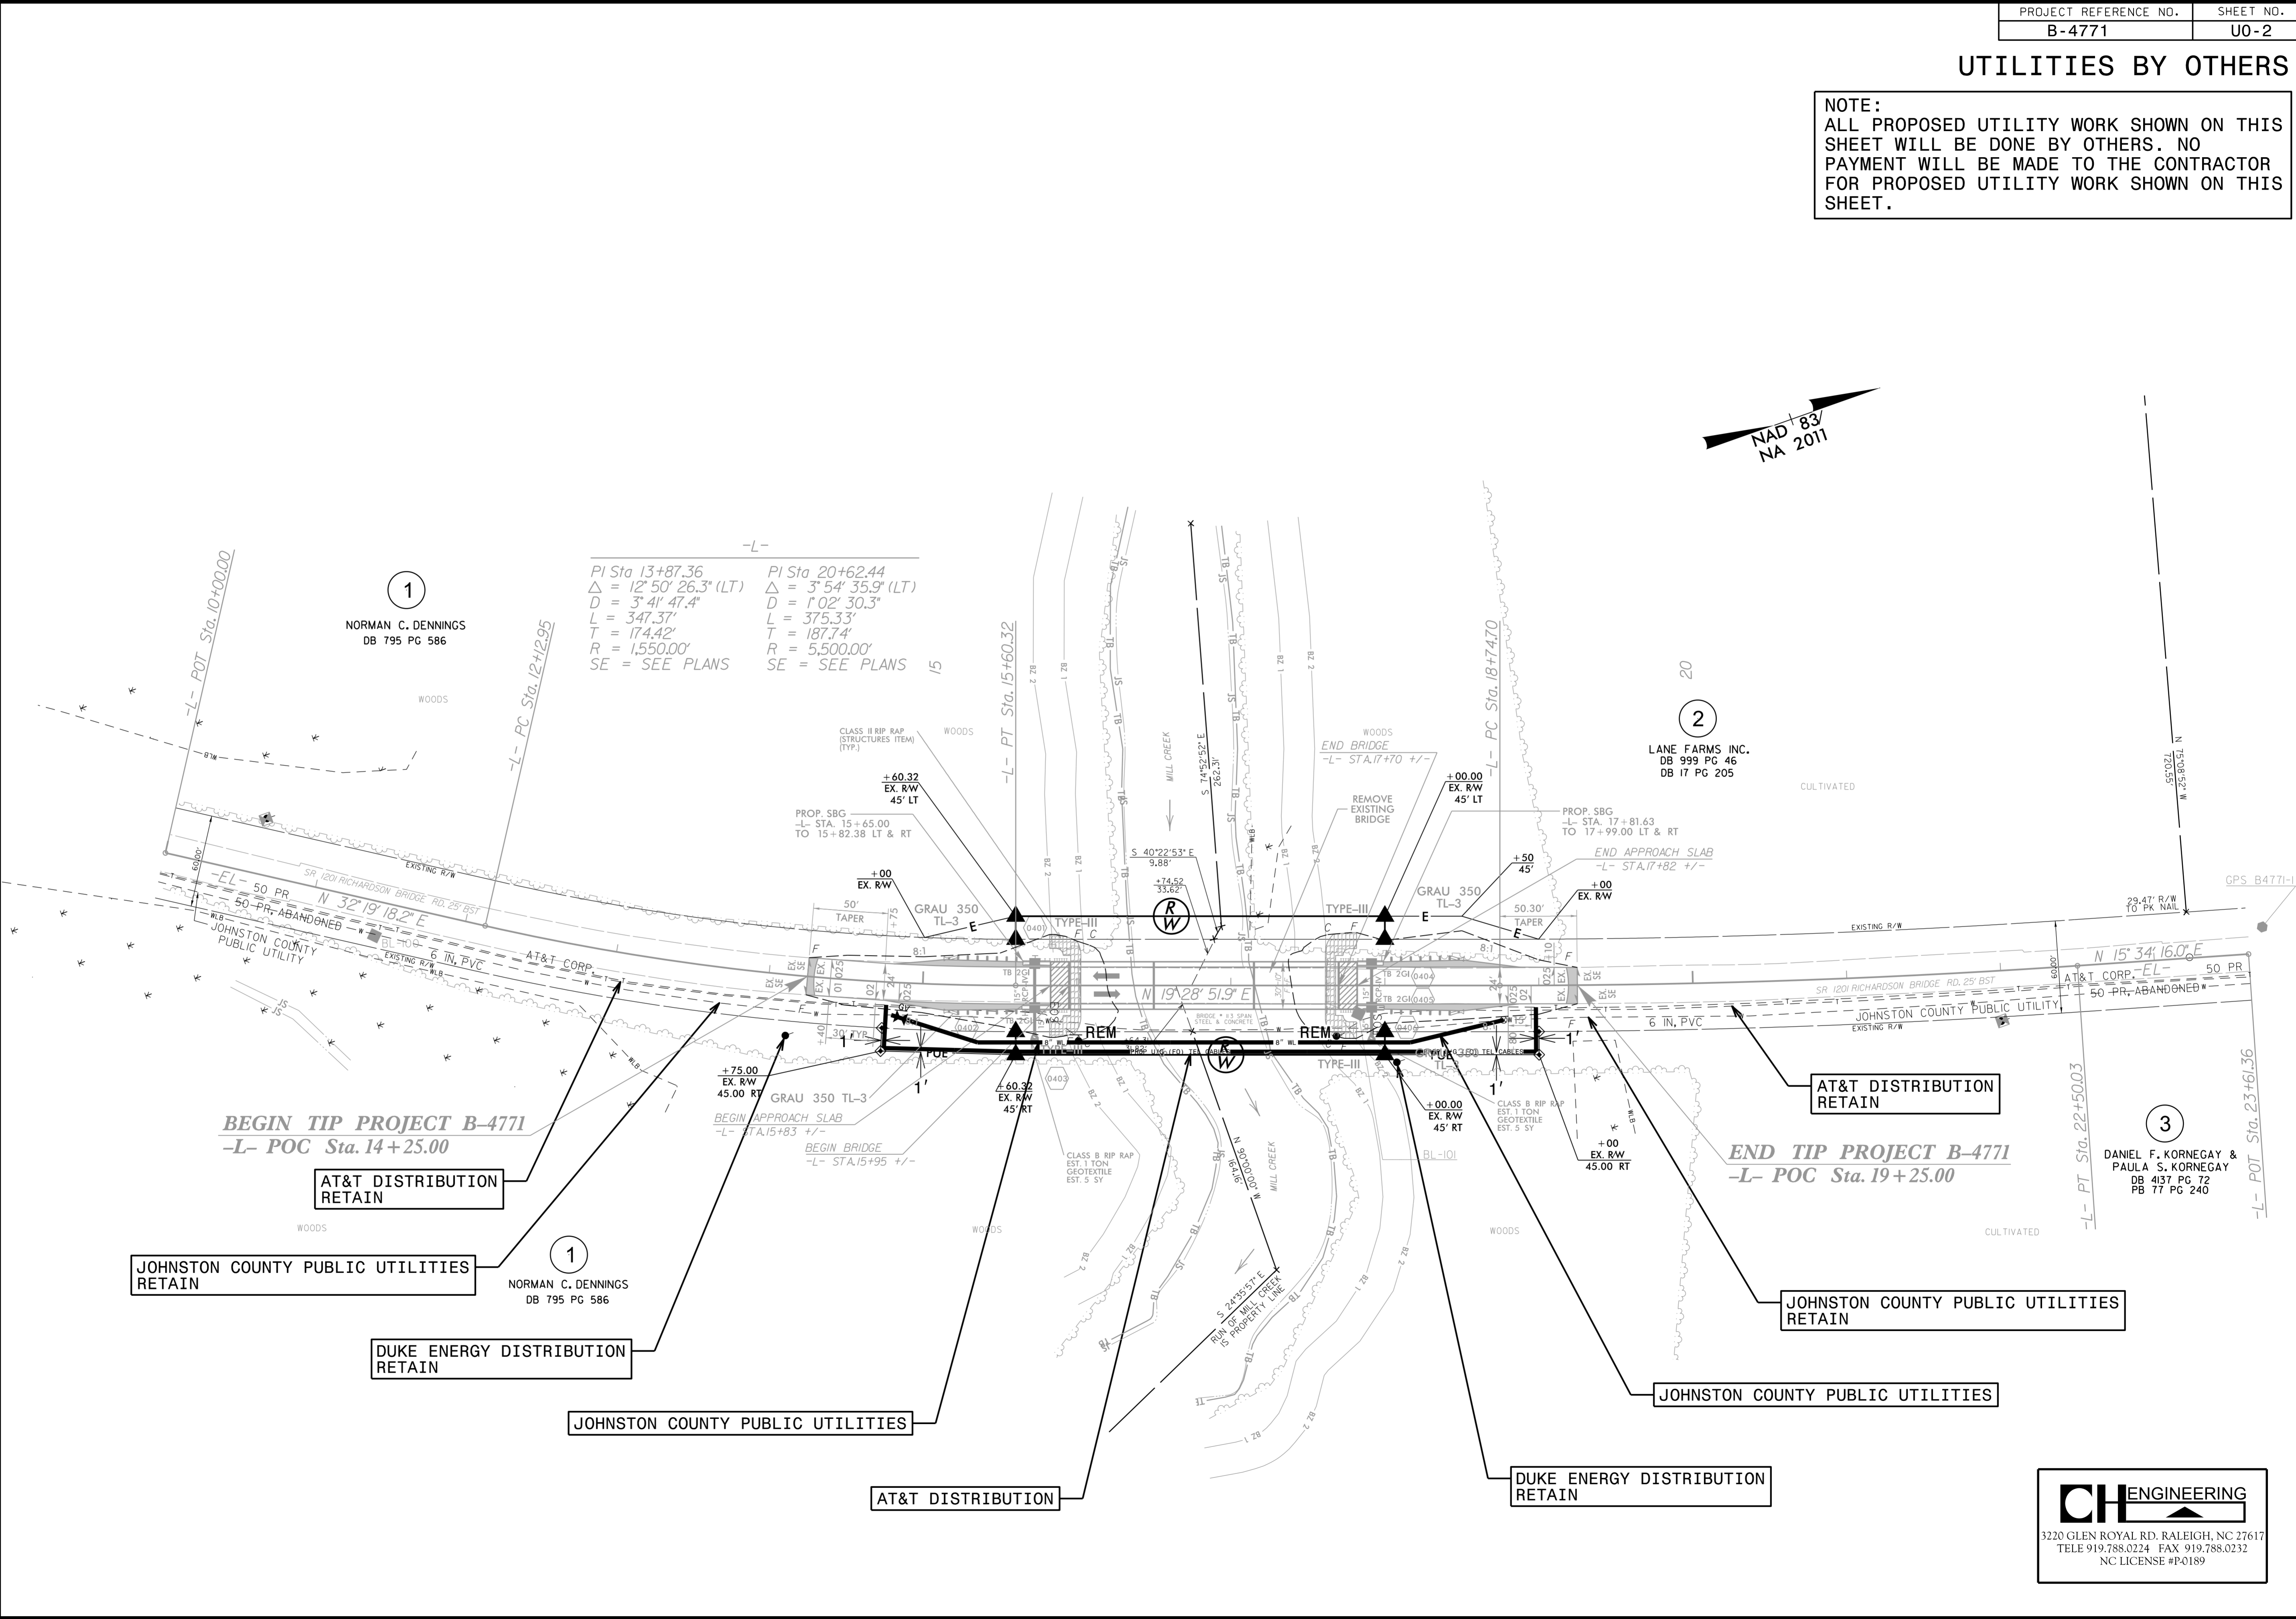

AT&T DISTRIBUTION RETAIN

JOHNSTON COUNTY PUBLIC UTILITIES RETAIN

DUKE ENERGY DISTRIBUTION RETAIN

JOHNSTON COUNTY PUBLIC UTILITIES

AT&T DISTRIBUTION


AT&T DISTRIBUTION RETAIN

END TIP PROJECT B-4771  
-L- POC Sta. 19+25.00

JOHNSTON COUNTY PUBLIC UTILITIES RETAIN

JOHNSTON COUNTY PUBLIC UTILITIES

DUKE ENERGY DISTRIBUTION RETAIN

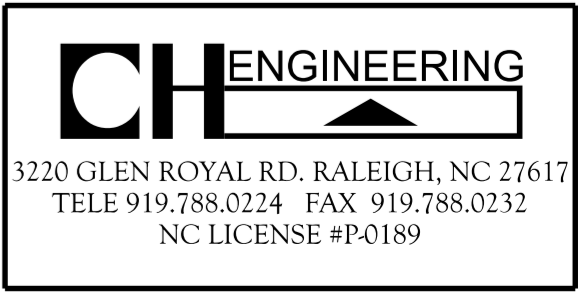

5/14/99  
2/6/2017  
C:\Users\jcorne\OneDrive\Engineering\UBD\Projects\B4771\ut\_rdy4\_U002.psh.dgn