


TIP NO.	SHEET NO.
B - 4447	PMP - 3
APPROVED: <i>renee roach</i>	
DATE: 3/13/2017	
SEAL	
DOCUMENT NOT CONSIDERED FINAL UNLESS ALL SIGNATURES COMPLETED	

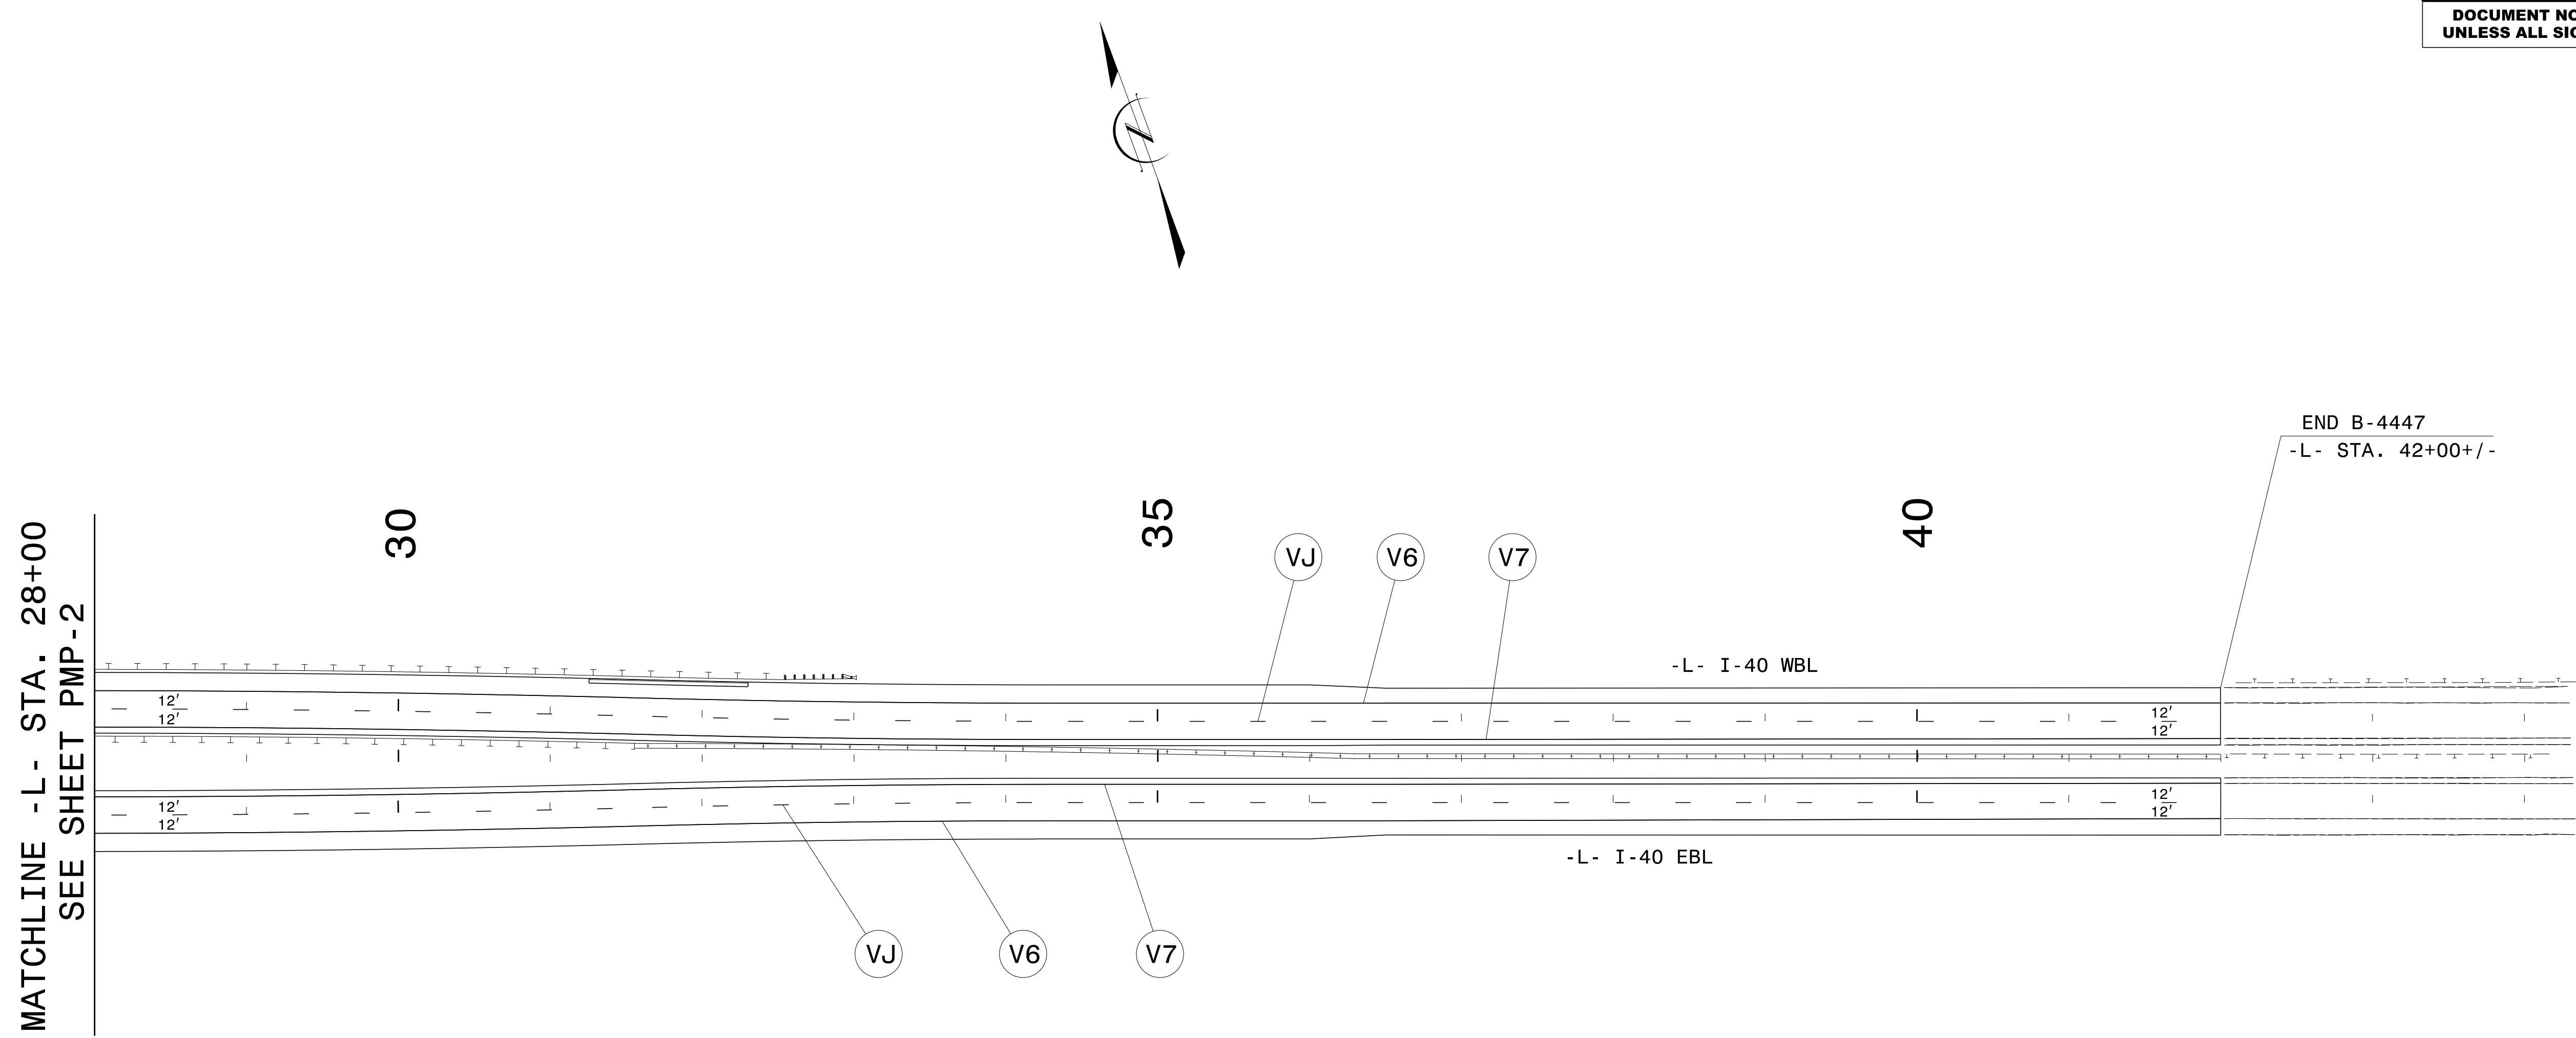

PAVEMENT MARKING DETAIL

3/13/2017
P:\TIP\Projects-B\B4447\Traffic\Signing\CADD\PM\B-4447_PMP-3.dgn
User:dhbearD