


PROJECT REFERENCE NO. B-4447	SHEET NO. SIGN-4
APPROVED: <i>Renee B. Roach</i> B3C9C6FF7CF4640D...	
DATE: 3/13/2017	
SEAL	
DOCUMENT NOT CONSIDERED FINAL UNLESS ALL SIGNATURES COMPLETED	

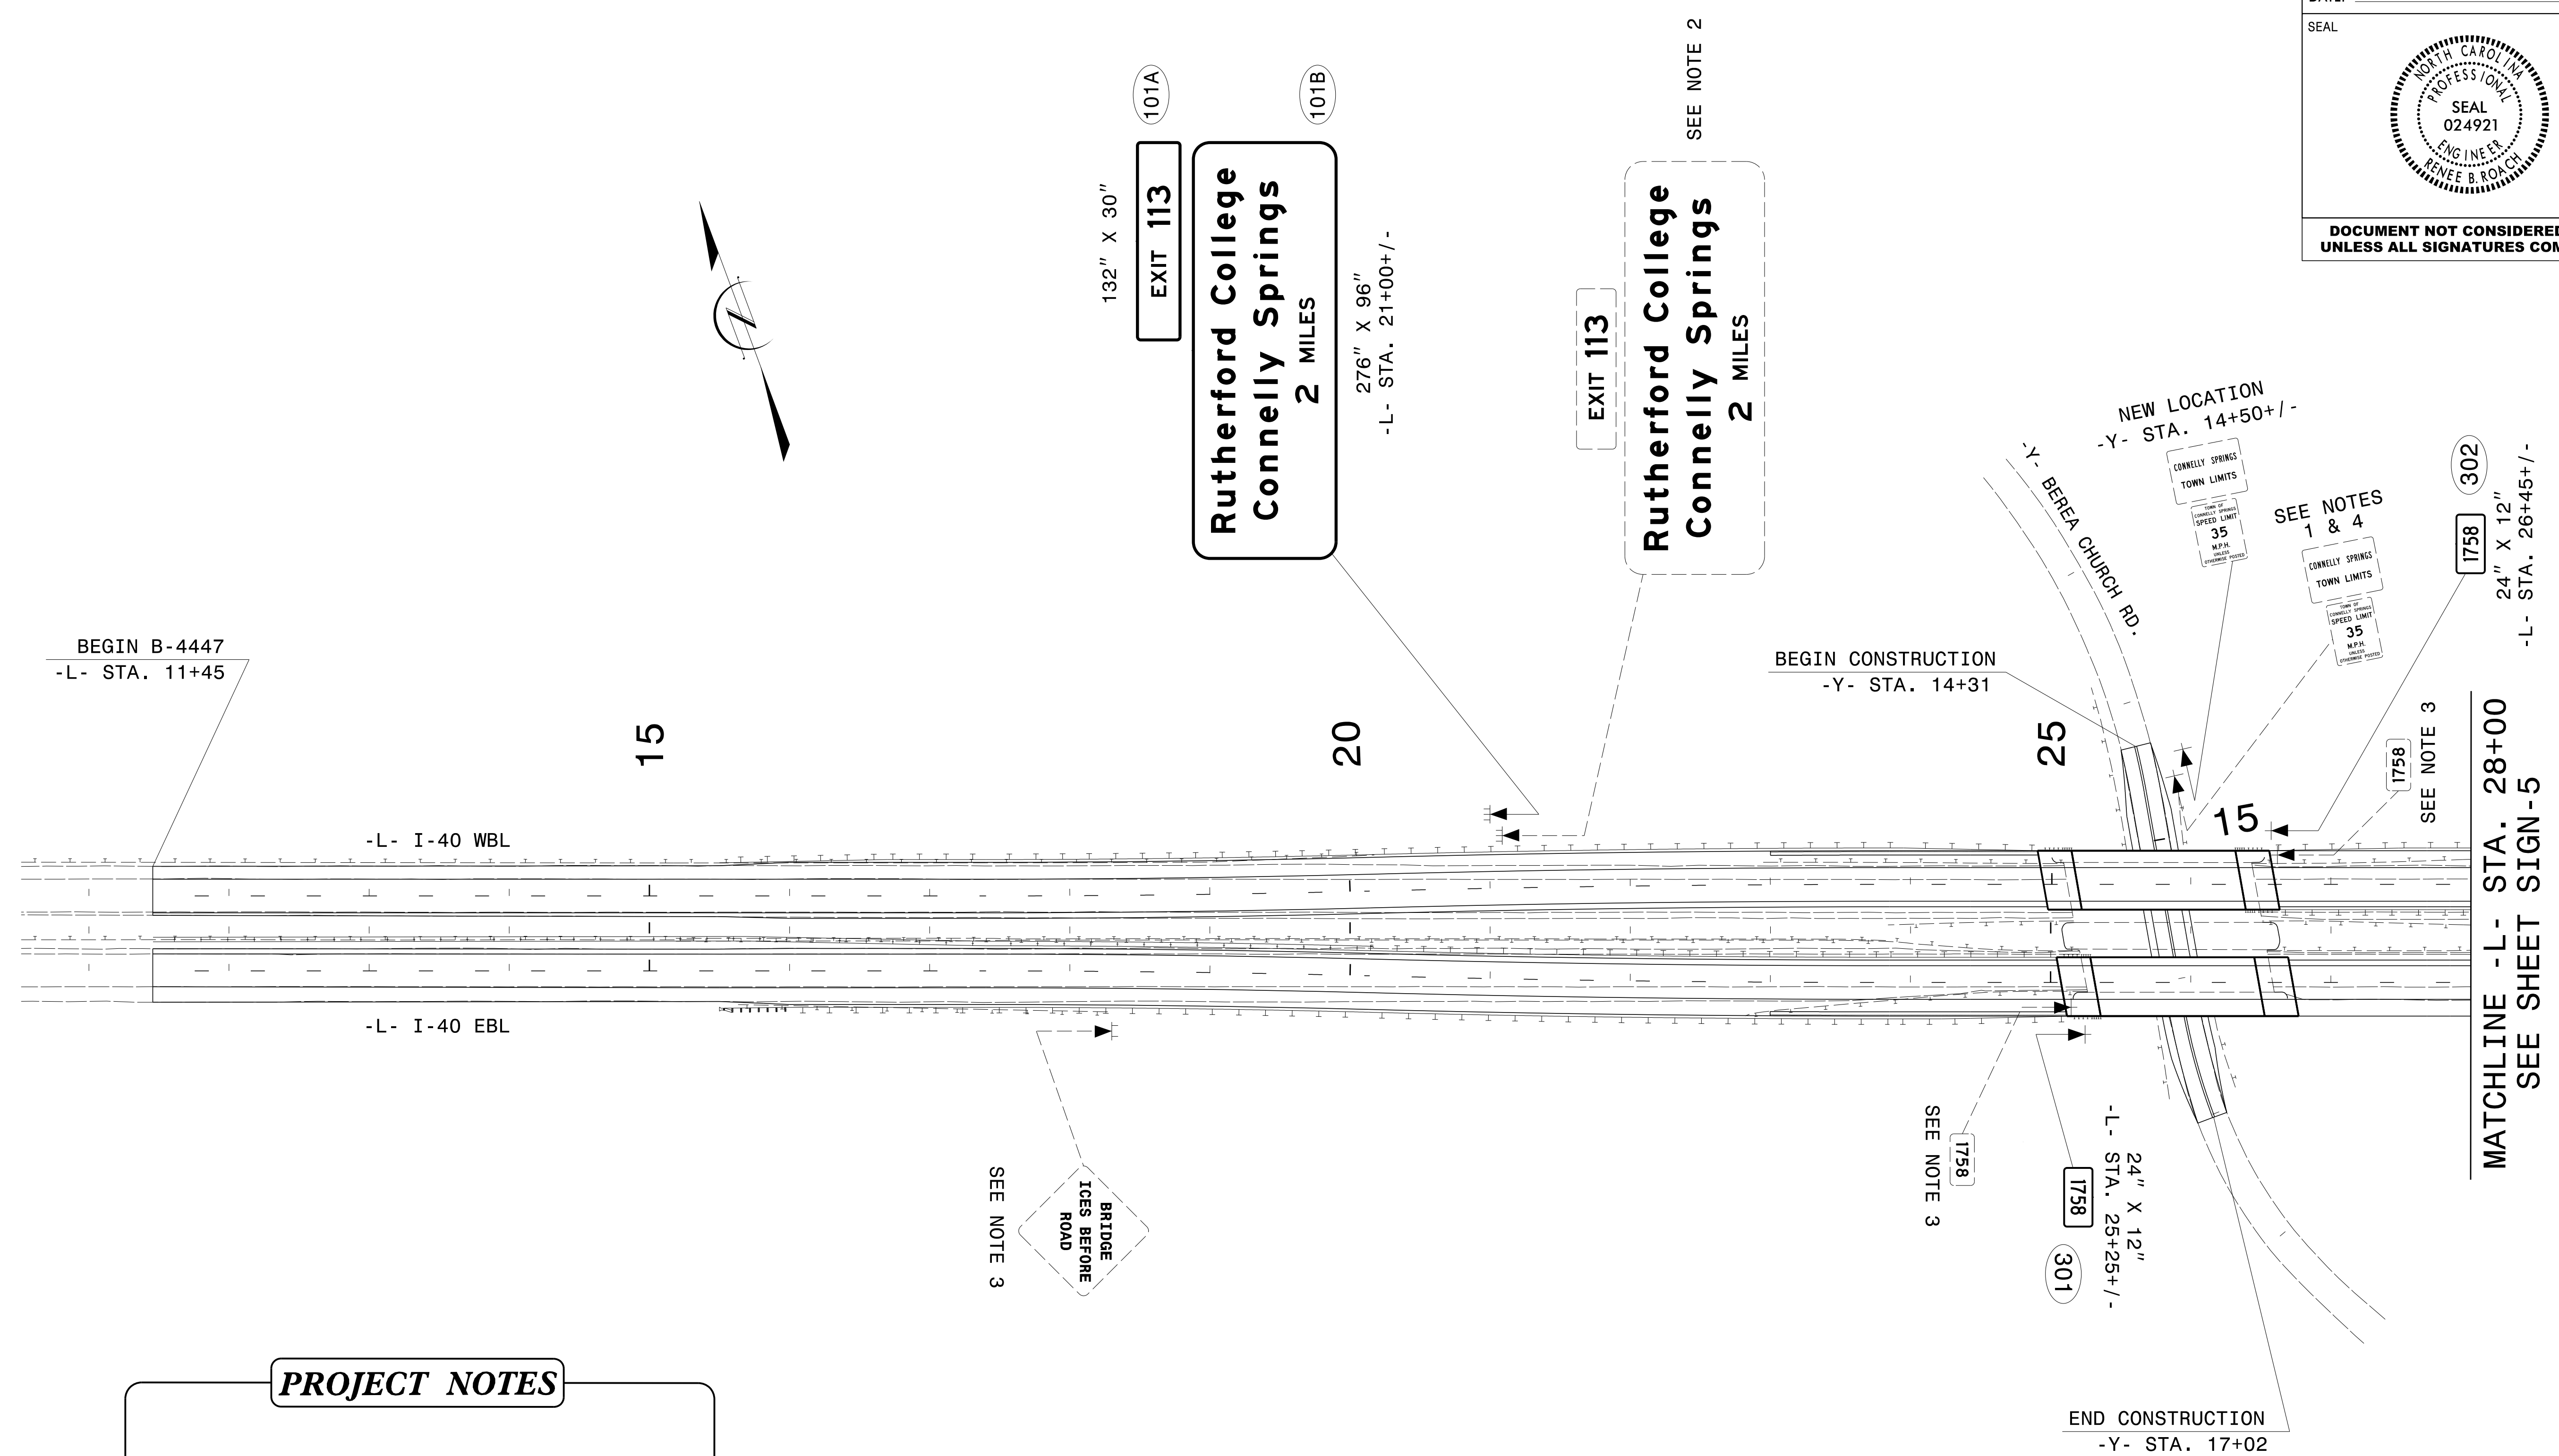

- PROJECT NOTES**
- 1) RELOCATE SIGN, TYPE D
  - 2) DISPOSAL OF SIGN SYSTEM, STEEL BEAM
  - 3) DISPOSAL OF SIGN SYSTEM, U-CHANNEL
  - 4) DISPOSAL OF SUPPORT, U-CHANNEL
  - 5) DISPOSAL OF SIGN, MILEMARKERS

**EXISTING AND  
PROPOSED SIGNS**

3/13/2017  
 P:\Projects-B\B4447\Traffic\Signing\CADD\Signing Layout Plans\B-4447-SIGN-4.dgn  
 Jseribeard