


MATCHLINE -L- STA. 28+00  
SEE SHEET SIGN-4

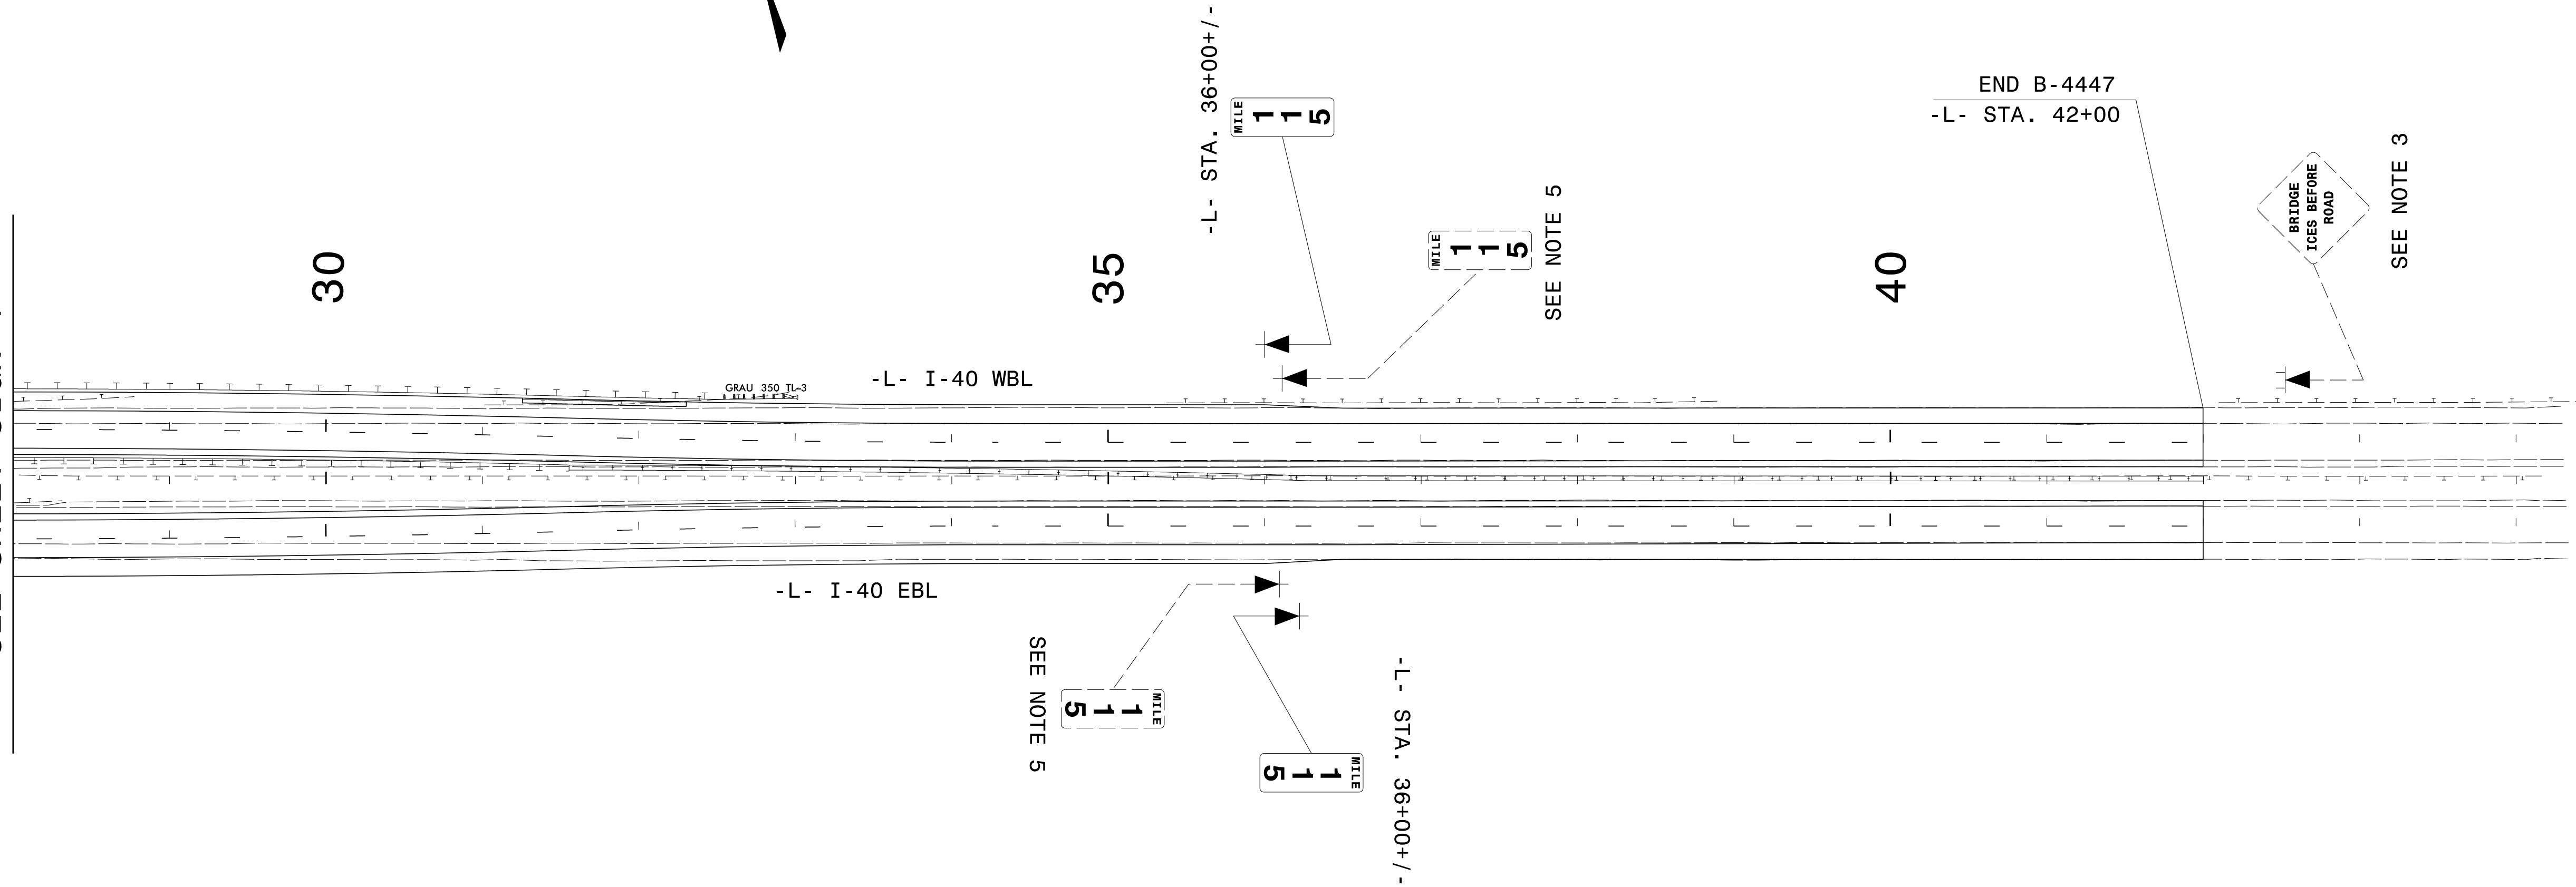

- PROJECT NOTES**
- 1) RELOCATE SIGN, TYPE D
  - 2) DISPOSAL OF SIGN SYSTEM, STEEL BEAM
  - 3) DISPOSAL OF SIGN SYSTEM, U-CHANNEL
  - 4) DISPOSAL OF SUPPORT, U-CHANNEL
  - 5) DISPOSAL OF SIGN, MILEMARKERS

**EXISTING AND  
PROPOSED SIGNS**