



8/23/99

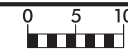


PROJ. REFERENCE NO.
B-4447

SHEET NO.
X-28


150 140 130 120 110 100 90 80 70 60 50 40 30 20 10 0 10 20 30 40 50 60 70 80 90 100 110 120 130 140 150

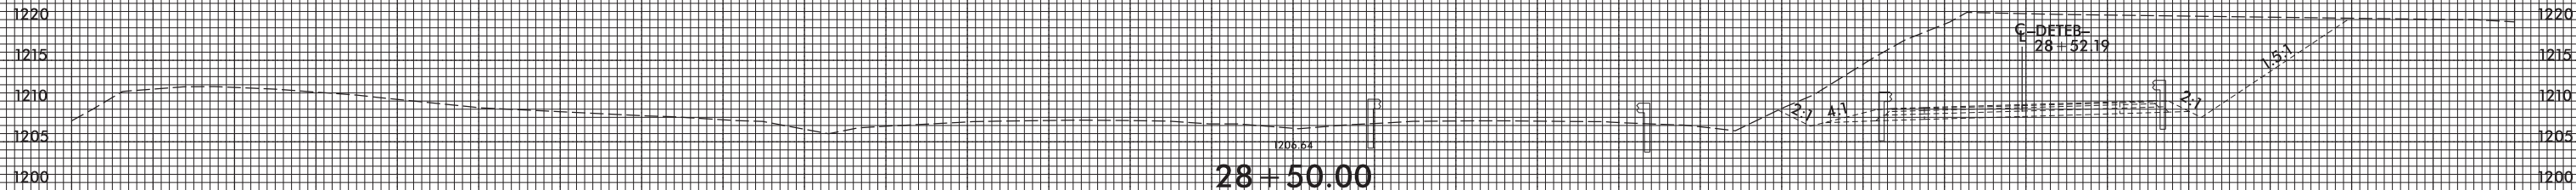


28+50.00

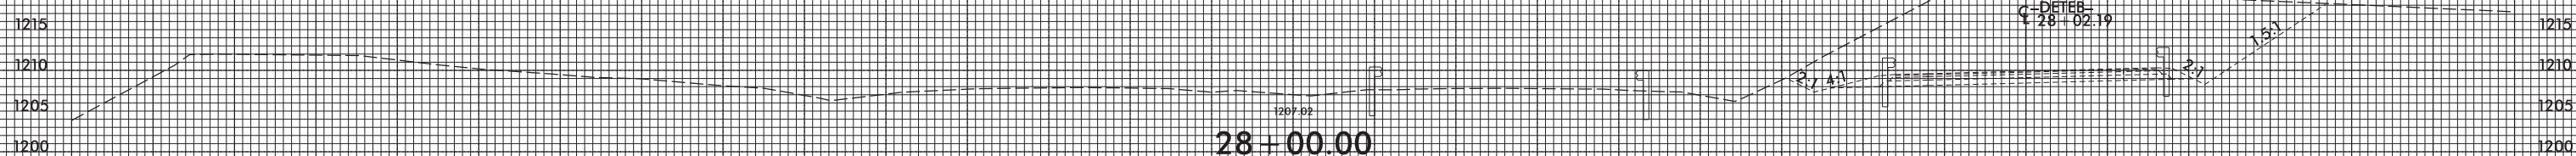

28+00.00

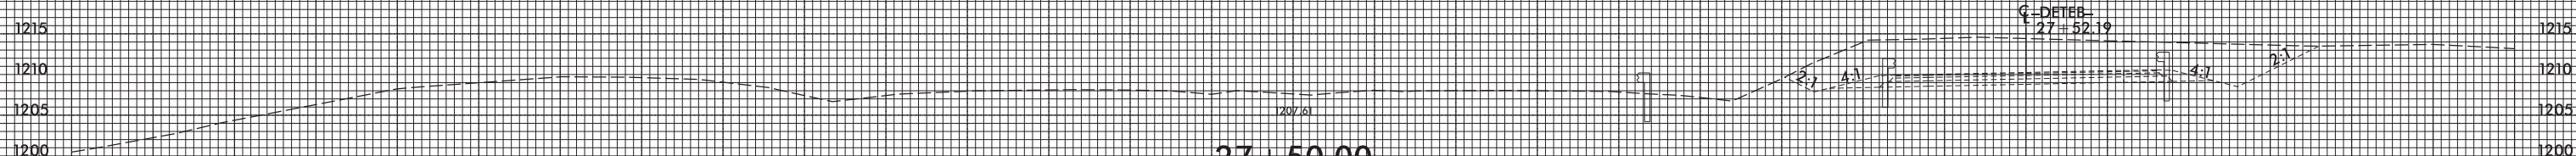

27+50.00

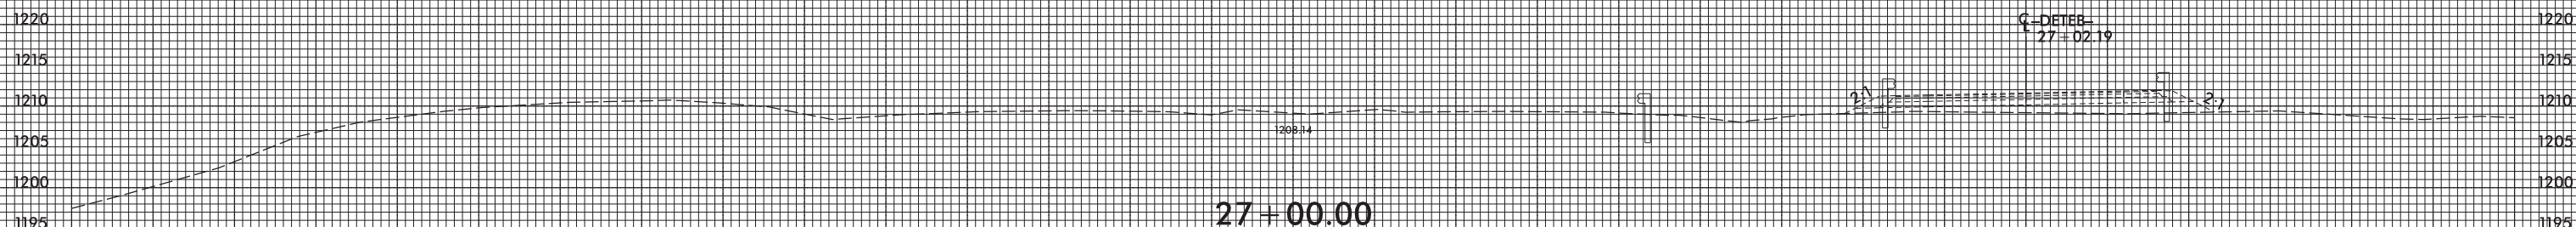

27+00.00

DETOUR (BASED OFF OF -L-)

150 140 130 120 110 100 90 80 70 60 50 40 30 20 10 0 10 20 30 40 50 60 70 80 90 100 110 120 130 140 150

5/10/2017 13:52:56 \\B4447-Rdy-xpl_DET.dgn