

11/15/2016  
 G:\Transportation\TR13.017.00 NCDOT 2012 Traffic LSA\TR13.017.09 (R-5516 TMP)\Traffic\Traffic Control\N-5516 TMP-18.dgn  
 jwiles

**SEPI**  
 ENGINEERING &  
 CONSTRUCTION


1025 Wade Avenue  
 Raleigh, NC 27605  
 Tel: 919-789-9977  
 Fax: 919-789-9591  
 License: C-2197

APPROVED: Steve Miller  
9F80C15CEEB486...

DATE: 3/16/2017

SEAL

**DOCUMENT NOT CONSIDERED FINAL  
 UNLESS ALL SIGNATURES COMPLETED**

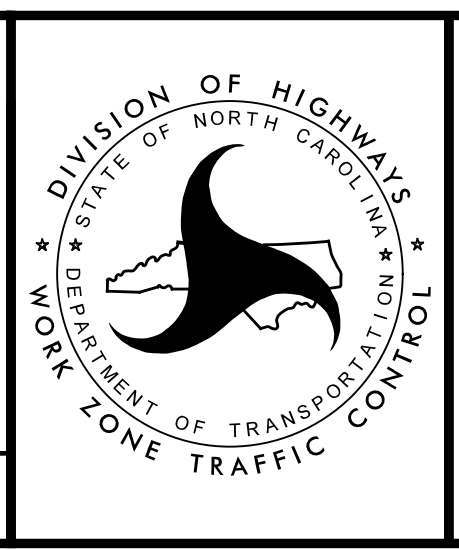

**PHASE II**