

11/15/2016 G:\Transportation\TR13.017.00 NCDOT 2012 Traffic LSA\TR13.017.09 (R-5516 TMP)\Traffic\Traffic Control\N-5516 TMP-20.dgn


SEPI
ENGINEERING & CONSTRUCTION

1025 Wade Avenue
Raleigh, NC 27605
Tel: 919-789-9977
Fax: 919-789-9591
License: C-2197

APPROVED: Steve Miller
DATE: 3/16/2017

SEAL

DOCUMENT NOT CONSIDERED FINAL
UNLESS ALL SIGNATURES COMPLETED

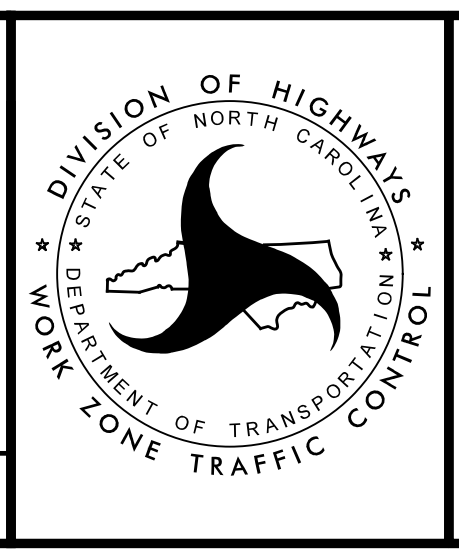

DIVISION OF HIGHWAYS
STATE OF NORTH CAROLINA
DEPARTMENT OF TRANSPORTATION
WORK ZONE TRAFFIC CONTROL

**US 70 WESTBOUND
CLOSURE FOR
GIRDER ERECTION**