


11/15/2016
 G:\Transportation\TR13.017.00 NCDOT 2012 Traffic LSA\TR13.017.09 (R-5516 TMP)\Traffic\Traffic Control\R-5516 TMP-22.dgn
 jwiles

SEPI
 ENGINEERING &
 CONSTRUCTION
 1025 Wade Avenue
 Raleigh, NC 27605
 Tel: 919-789-9977
 Fax: 919-789-9591
 License: C-2197

APPROVED: Steve Miller
 DATE: 3/16/2017
 SEAL
 NORTH CAROLINA
 PROFESSIONAL
 SEAL
 037026
 ENGINEER
 STEVEN D. MILLER

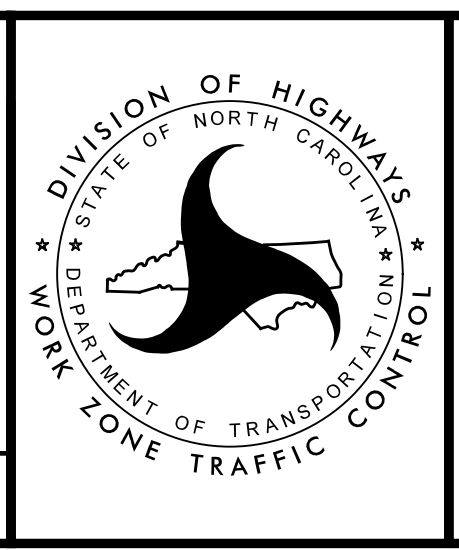

**US 70 WESTBOUND
 CLOSURE FOR
 GIRDER ERECTION**

**DOCUMENT NOT CONSIDERED FINAL
 UNLESS ALL SIGNATURES COMPLETED**