
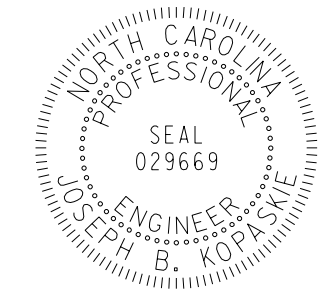
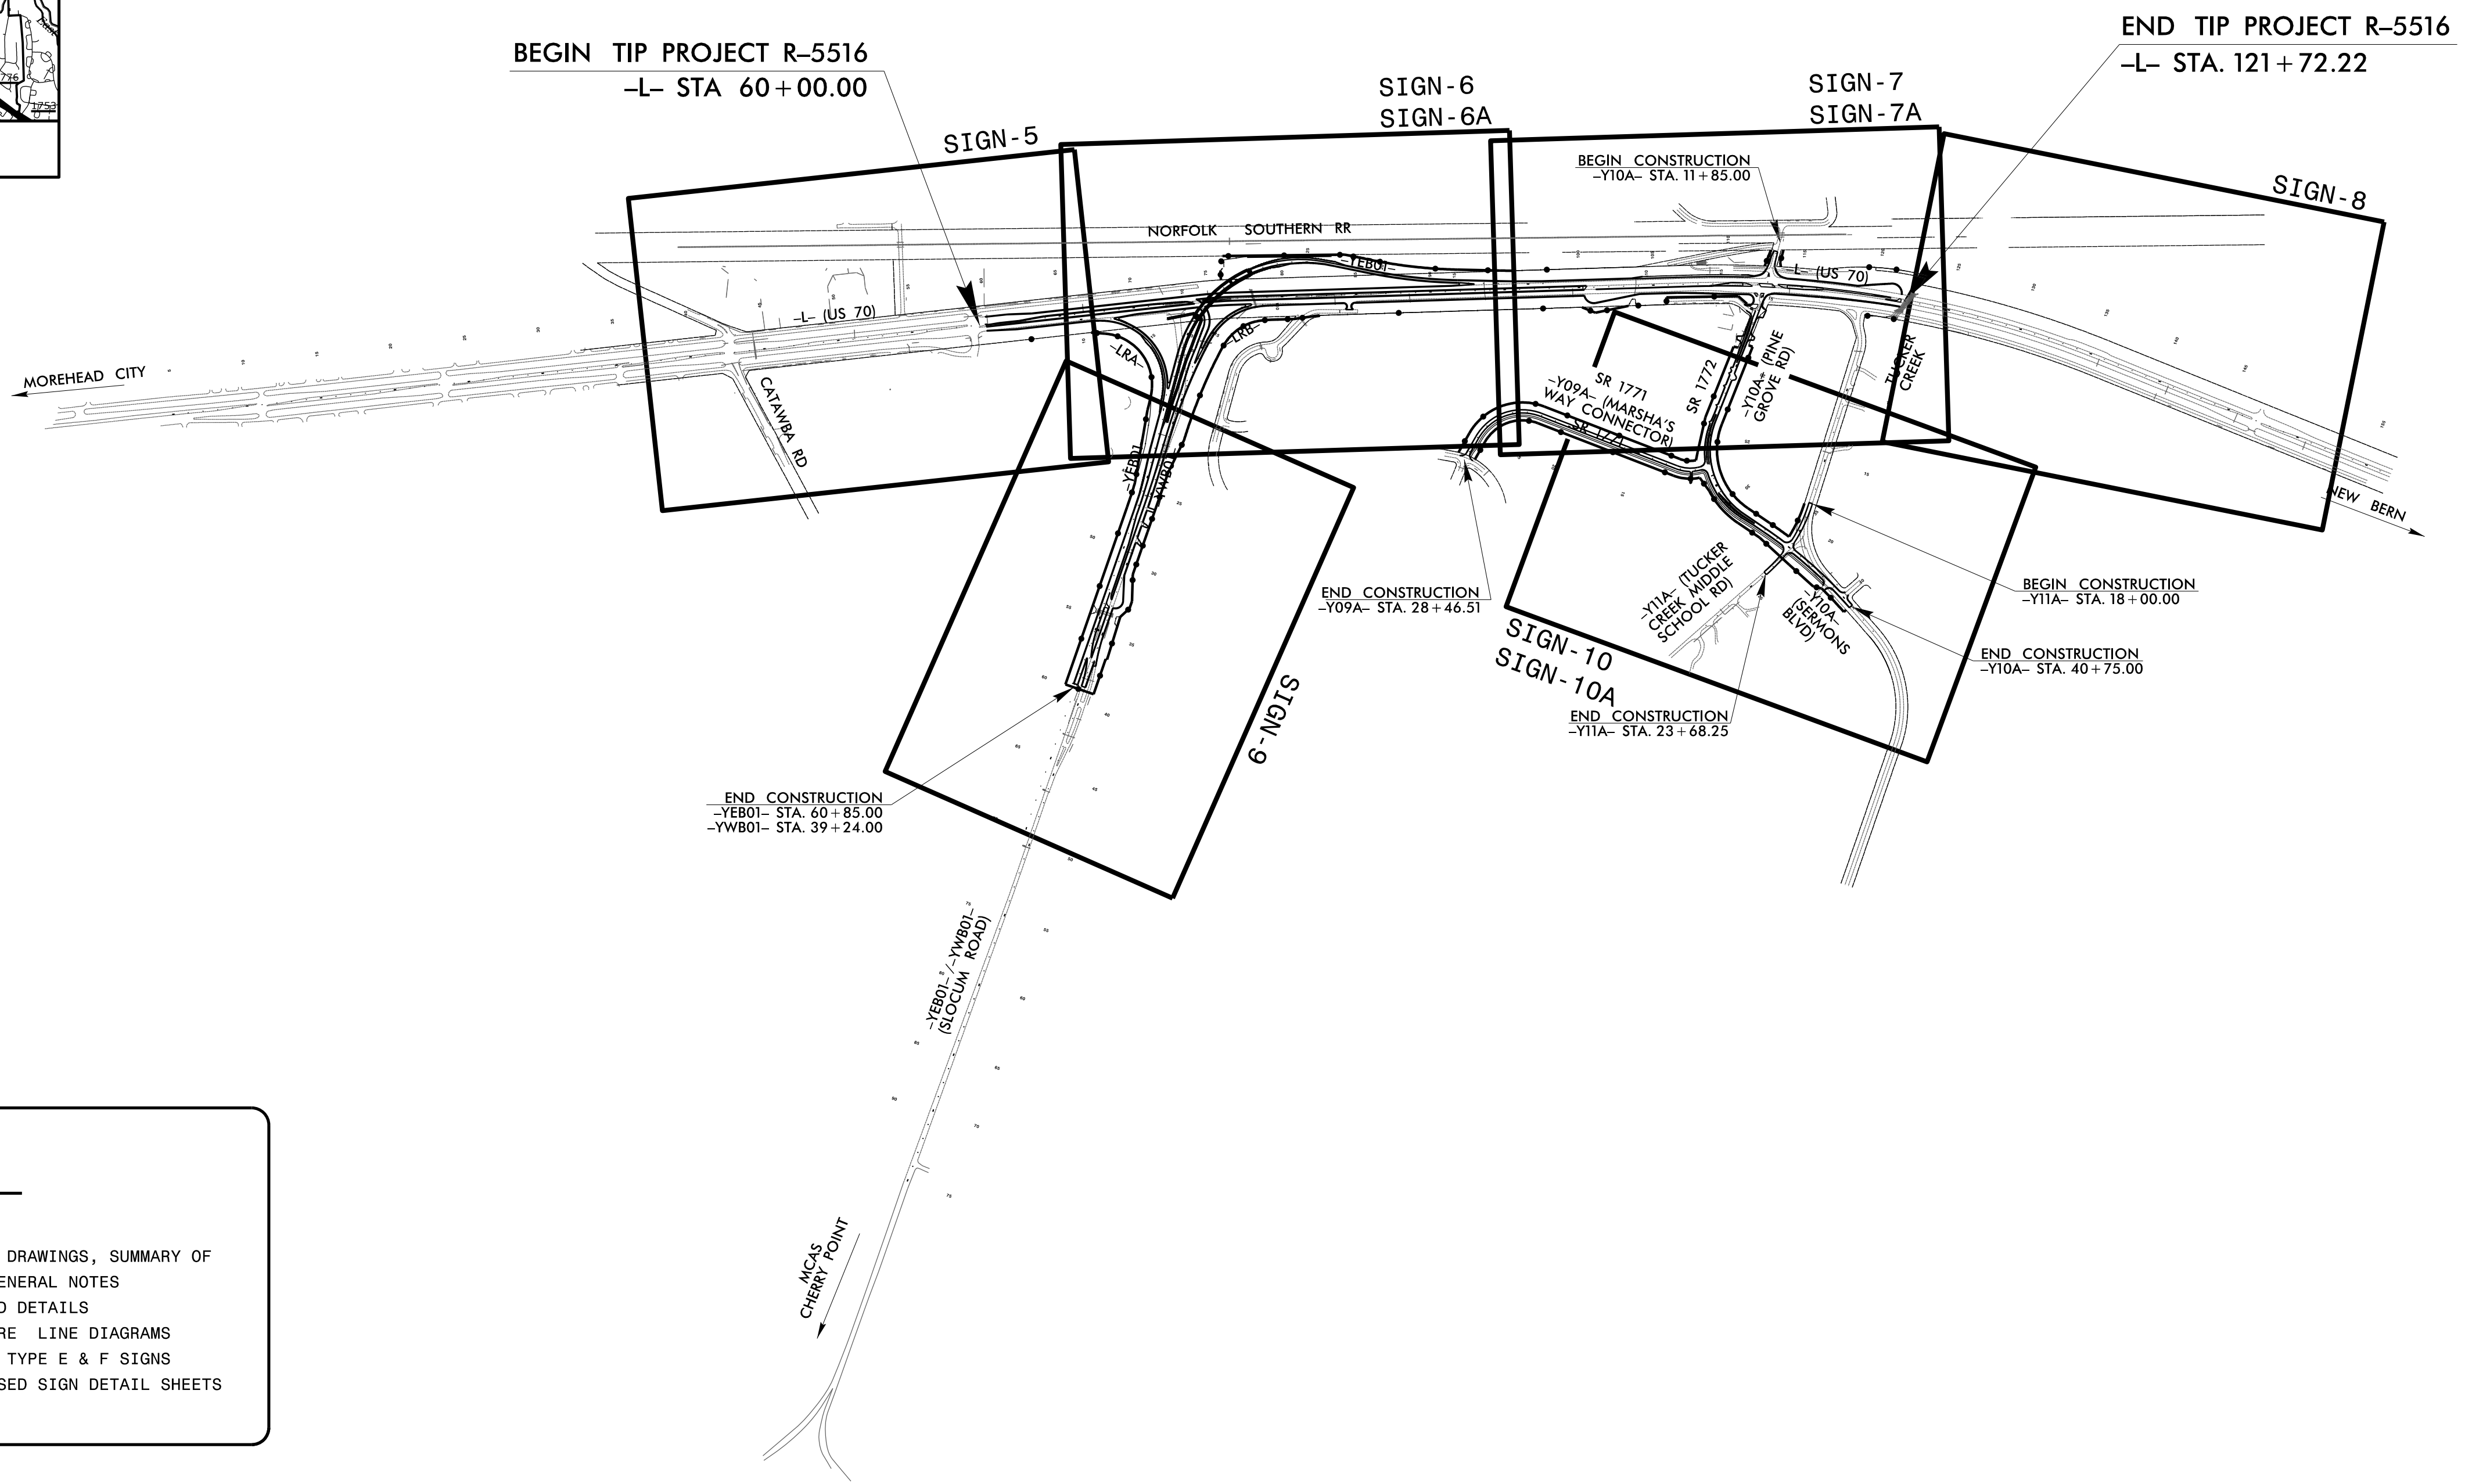
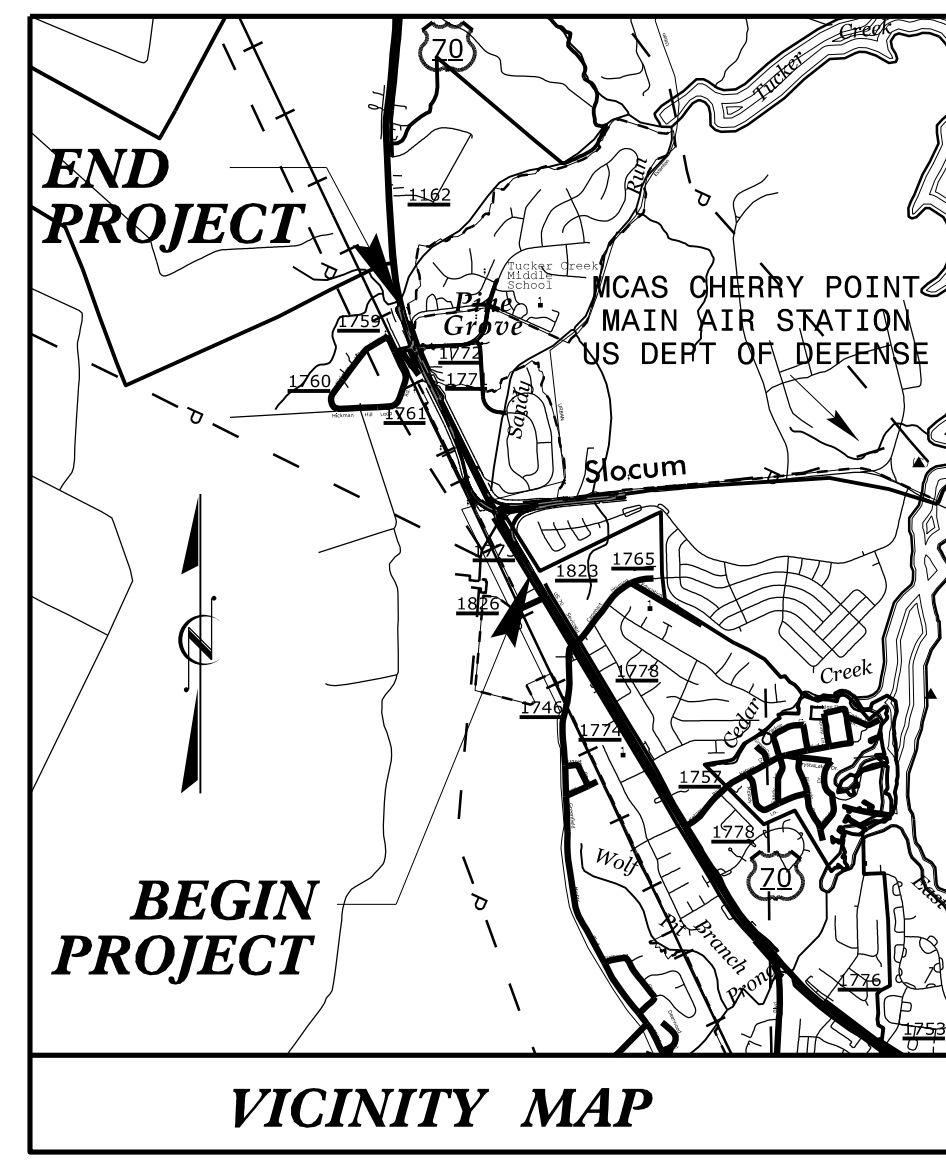


TIP NO. R-5516	SHEET NO. SIGN-1
APPROVED: <i>Joseph Kopaskie</i> <small>REGISTERED PROFESSIONAL ENGINEER 0229669</small>	
DATE: 3/15/2017	
SEAL 	
DOCUMENT NOT CONSIDERED FINAL UNLESS ALL SIGNATURES COMPLETED	

STATE OF NORTH CAROLINA
DEPARTMENT OF TRANSPORTATION

SIGNING PLAN
CRAVEN COUNTY

LOCATION: INTERCHANGE FROM US 70 TO SLOCUM ROAD AT CHERRY POINT MILITARY BASE

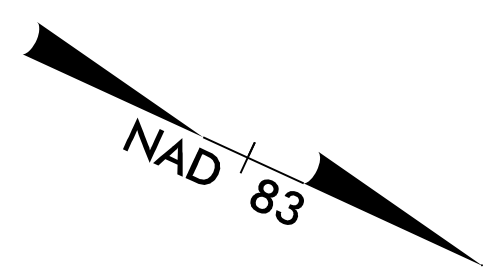

TIP PROJECT: R-5516


CONTRACT: C203955

INDEX

SHEET NO.	DESCRIPTION
SIGN-1	TITLE SHEET
SIGN-1A	ROADWAY STANDARD DRAWINGS, SUMMARY OF QUANTITIES AND GENERAL NOTES
SIGN-2-2B	SUPPORT CHART AND DETAILS
SIGN-3-3A	OVERHEAD STRUCTURE LINE DIAGRAMS
SIGN 4-4F	SIGN DESIGNS AND TYPE E & F SIGNS
SIGN-5-10A	EXISTING & PROPOSED SIGN DETAIL SHEETS

CONTACTS: N.C.D.O.T. SIGNING AND DELINEATION UNIT

<u>Ayman I. Alqudwah, PE</u>	SIGNING & DELINEATION REGIONAL ENGINEER
<u>D. Mitchell Eaton, PE</u>	SIGNING & DELINEATION PROJECT DESIGN ENGINEER

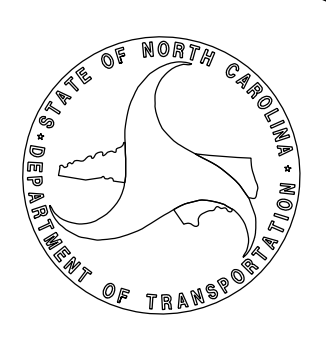

SEPI
ENGINEERING & CONSTRUCTION

1025 Wade Avenue
Raleigh, NC 27605
Tel: 919-789-9977
Fax: 919-789-9591
License: C-2197

PLAN PREPARED BY:
SEPI ENGINEERING & CONSTRUCTION

Joseph Kopaskie, P.E. PROJECT MANAGER
Tyler J. Neal, E.I. DESIGN ENGINEER