
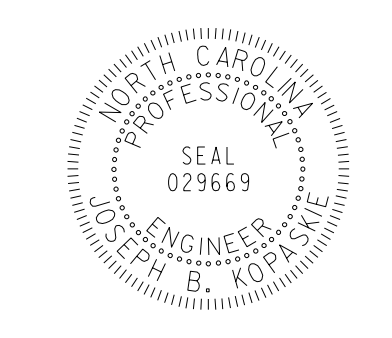


TIP NO. <b>R-5516</b>	SHEET NO. <b>SIGN-4</b>
APPROVED: <i>Joseph Kopasick</i> 3/15/2017	
DATE: 3/15/2017	
	
<b>DOCUMENT NOT CONSIDERED FINAL UNLESS ALL SIGNATURES COMPLETED</b>	

SIGN NUMBER: 1 TYPE: A QUANTITY: 1 SIGN WIDTH: 18'-0" HEIGHT: 10'-6" TOTAL AREA: 189.0 Sq.Ft. BORDER TYPE: FLUSH RECESS: 0" WIDTH: 2" RADII: 12" NO. Z BARS: 3 LENGTH: 208.0	BACKG COLOR: Green COPY COLOR: White <table border="1"> <tr><th>SYMBOL</th><th>X</th><th>Y</th><th>WID</th><th>HT</th></tr> <tr><td>M1_4</td><td>59.3</td><td>74</td><td>36</td><td>36</td></tr> <tr><td>ARDOWN</td><td>20</td><td>12.1</td><td>32</td><td>22</td></tr> <tr><td>ARDOWN</td><td>164</td><td>12.1</td><td>32</td><td>22</td></tr> </table> MAT'L: 0.125" (3.2 mm) ALUMINUM	SYMBOL	X	Y	WID	HT	M1_4	59.3	74	36	36	ARDOWN	20	12.1	32	22	ARDOWN	164	12.1	32	22	DESIGN BY: JBK PROJECT ID: R-5516 CHECKED BY: TJN LOCATION: CRAVEN COUNTY Oct 18, 2016 DIV: 02
SYMBOL	X	Y	WID	HT																		
M1_4	59.3	74	36	36																		
ARDOWN	20	12.1	32	22																		
ARDOWN	164	12.1	32	22																		

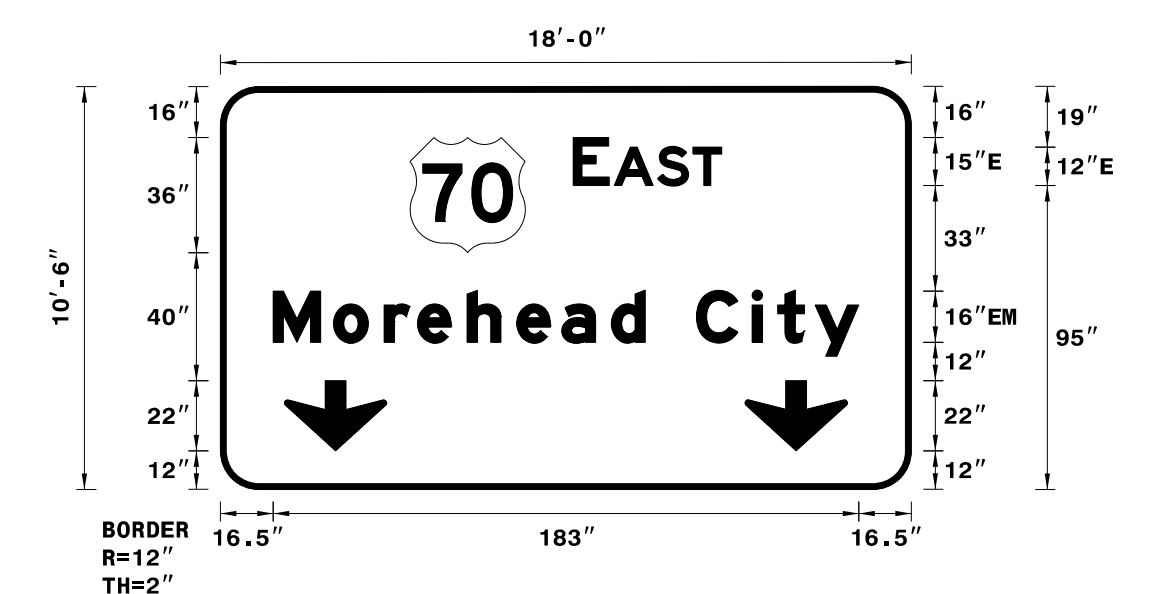


Spacing Factor is 1 unless specified otherwise

LETTER POSITIONS

Letter spacings are to start of next letter													Series/Size
													Text Length
E	A	S	T										E 2000
110.3	11.3	1.5	13.6	11	9	59.3							46.4
M	O	R	E	H	E	A	D	C	I	T	Y		EM 2000
16.5	18.9	15.8	10.4	15.5	15.5	14.1	15.5	10.6	16	17.4	8	11.7	13.6
16.5													183

NORTH CAROLINA D.O.T. SIGN DETAIL

SIGN NUMBER: 2A TYPE: A QUANTITY: 1 SIGN WIDTH: 16'-0" HEIGHT: 2'-0" TOTAL AREA: 32.0 Sq.Ft. BORDER TYPE: FLUSH RECESS: 0.375" WIDTH: 0.625" RADII: 1.5" NO. Z BARS: 2 LENGTH: 184.0	BACKG COLOR: Yellow COPY COLOR: Black <table border="1"> <tr><th>SYMBOL</th><th>X</th><th>Y</th><th>WID</th><th>HT</th></tr> <tr><td>M1_4</td><td>35.3</td><td>110.5</td><td>36</td><td>36</td></tr> <tr><td>ARDOWN</td><td>68</td><td>8</td><td>32</td><td>22</td></tr> </table> MAT'L: 0.125" (3.2 mm) ALUMINUM	SYMBOL	X	Y	WID	HT	M1_4	35.3	110.5	36	36	ARDOWN	68	8	32	22	DESIGN BY: JBK PROJECT ID: R-5516 CHECKED BY: TJN LOCATION: CRAVEN COUNTY Nov 30, 2016 DIV: 02
SYMBOL	X	Y	WID	HT													
M1_4	35.3	110.5	36	36													
ARDOWN	68	8	32	22													

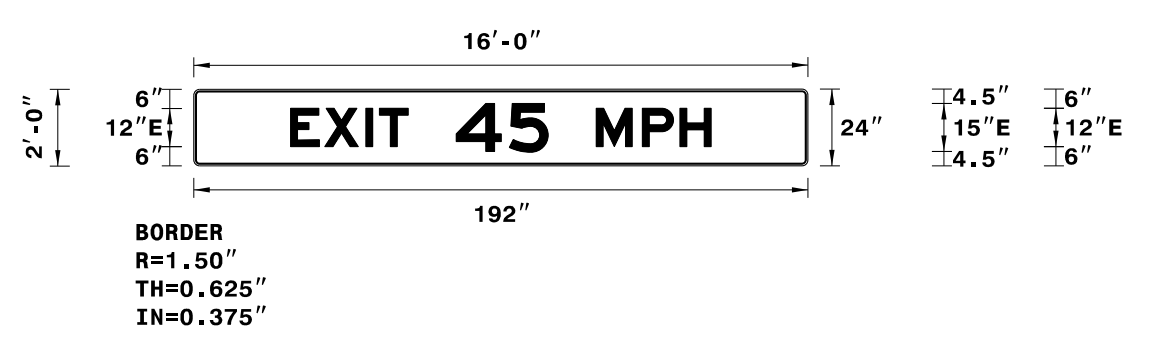


Spacing Factor is 1 unless specified otherwise

LETTER POSITIONS

Letter spacings are to start of next letter													Series/Size
													Text Length
E	X	I	T	4	5	M	P	H					E 2000
30.3	10.7	12.8	4.2	9	15	16.6	12.1	15	14.4	11.8	9.7	30.3	131.4

NORTH CAROLINA D.O.T. SIGN DETAIL

SIGN NUMBER: 2B TYPE: A QUANTITY: 1 SIGN WIDTH: 16'-0" HEIGHT: 9'-6" TOTAL AREA: 152.0 Sq.Ft. BORDER TYPE: FLUSH RECESS: 0" WIDTH: 2" RADII: 12" NO. Z BARS: 3 LENGTH: 184.0	BACKG COLOR: Green COPY COLOR: White <table border="1"> <tr><th>SYMBOL</th><th>X</th><th>Y</th><th>WID</th><th>HT</th></tr> <tr><td>AR_Type A</td><td>78.2</td><td>6.6</td><td>20</td><td>31.5</td></tr> </table> MAT'L: 0.125" (3.2 mm) ALUMINUM	SYMBOL	X	Y	WID	HT	AR_Type A	78.2	6.6	20	31.5	DESIGN BY: JBK PROJECT ID: R-5516 CHECKED BY: TJN LOCATION: CRAVEN COUNTY Nov 30, 2016 DIV: 02
SYMBOL	X	Y	WID	HT								
AR_Type A	78.2	6.6	20	31.5								

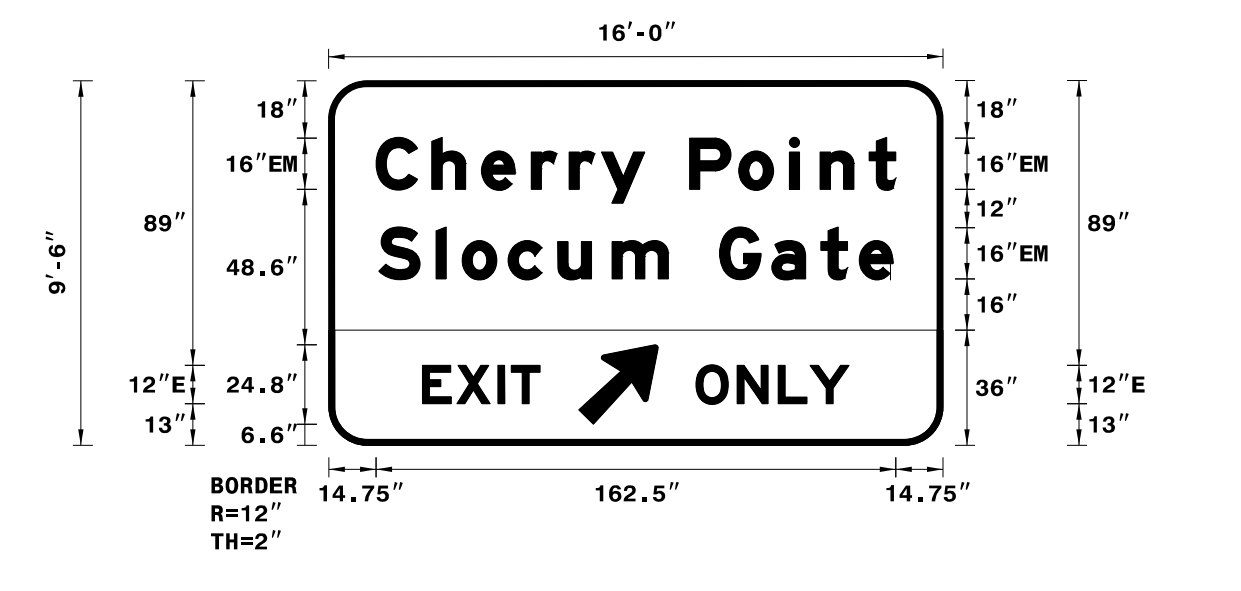


Spacing Factor is 1 unless specified otherwise

LETTER POSITIONS

Letter spacings are to start of next letter													Series/Size
													Text Length
C	H	E	R	R	Y	P	O	I	N	T			EM 2000
14.75	17.4	15.5	15.5	11.8	10.1	13.6	14	15.4	15.8	9.6	15.4	8.3	14.75
S	I	O	C	U	M	G	A	T	E				EM 2000
15.6	17.9	8.2	14.4	15.5	17	17.6	16	16.3	15.4	12	10.6	15.6	160.8
E	X	I	T										E 2000
29.3	10.7	12.8	4.2	9	126								36.7
O	N	L	Y										E 2000
114.8	12.8	12.8	10	12.2	29.3								47.9

NORTH CAROLINA D.O.T. SIGN DETAIL

SIGN NUMBER: 3 TYPE: A QUANTITY: 1 SIGN WIDTH: 14'-0" HEIGHT: 13'-6" TOTAL AREA: 189.0 Sq.Ft. BORDER TYPE: FLUSH RECESS: 0" WIDTH: 2" RADII: 12" NO. Z BARS: 4 LENGTH: 160.0	BACKG COLOR: Green COPY COLOR: White <table border="1"> <tr><th>SYMBOL</th><th>X</th><th>Y</th><th>WID</th><th>HT</th></tr> <tr><td>M1_4</td><td>35.3</td><td>110.5</td><td>36</td><td>36</td></tr> <tr><td>ARDOWN</td><td>68</td><td>8</td><td>32</td><td>22</td></tr> </table> MAT'L: 0.125" (3.2 mm) ALUMINUM	SYMBOL	X	Y	WID	HT	M1_4	35.3	110.5	36	36	ARDOWN	68	8	32	22	DESIGN BY: JBK PROJECT ID: R-5516 CHECKED BY: TJN LOCATION: CRAVEN COUNTY Nov 30, 2016 DIV: 02
SYMBOL	X	Y	WID	HT													
M1_4	35.3	110.5	36	36													
ARDOWN	68	8	32	22													

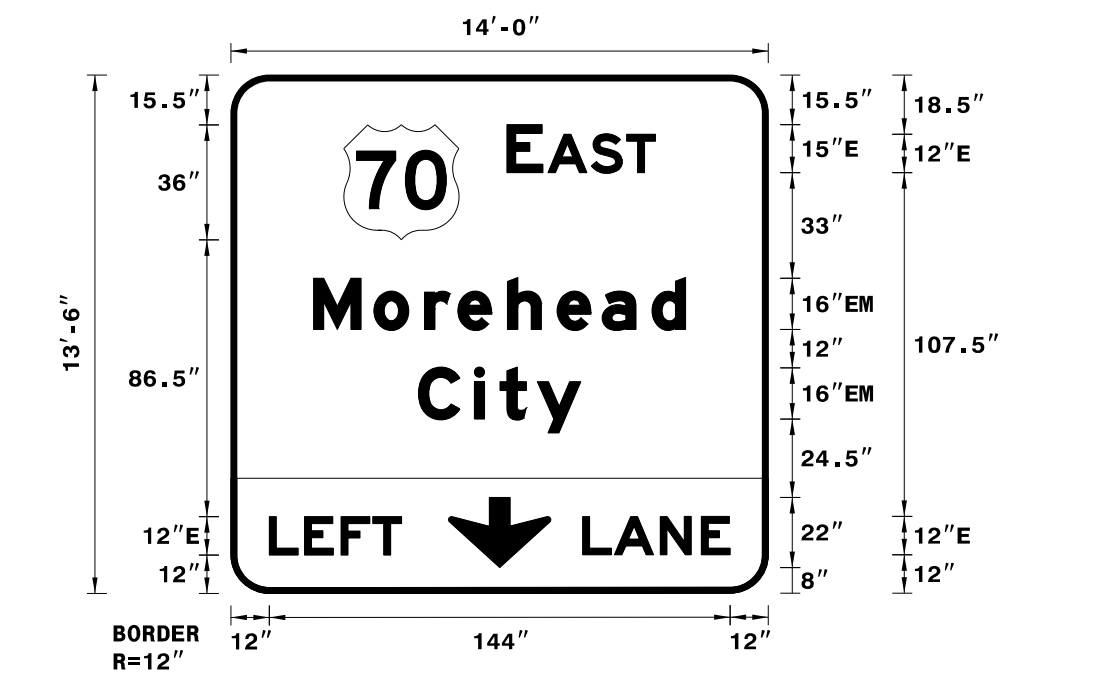

Spacing Factor is 1 unless specified otherwise

LETTER POSITIONS

Letter spacings are to start of next letter													Series/Size
													Text Length
E	A	S	T										E 2000
86.3	11.3	1.5	13.6	11	9	35.3							46.4
M	O	R	E	H	E	A	D						EM 2000
25.8	18.9	15.8	10.4	15.5	15.5	14.1	15.5	10.6	25.8				116.3
C	I	T	Y										EM 2000
58.6	17.4	8	11.7	13.6	58.6								50.7
L	E	F	T										E 2000
12	11	11.4	10	9	114.6								41.4
L	A	N	E										E 2000
109.9	10	14.3	12.8	9	12								46.1

NORTH CAROLINA D.O.T. SIGN DETAIL

3/15/2017 11:58:11 AM SIGN-4.dgn